



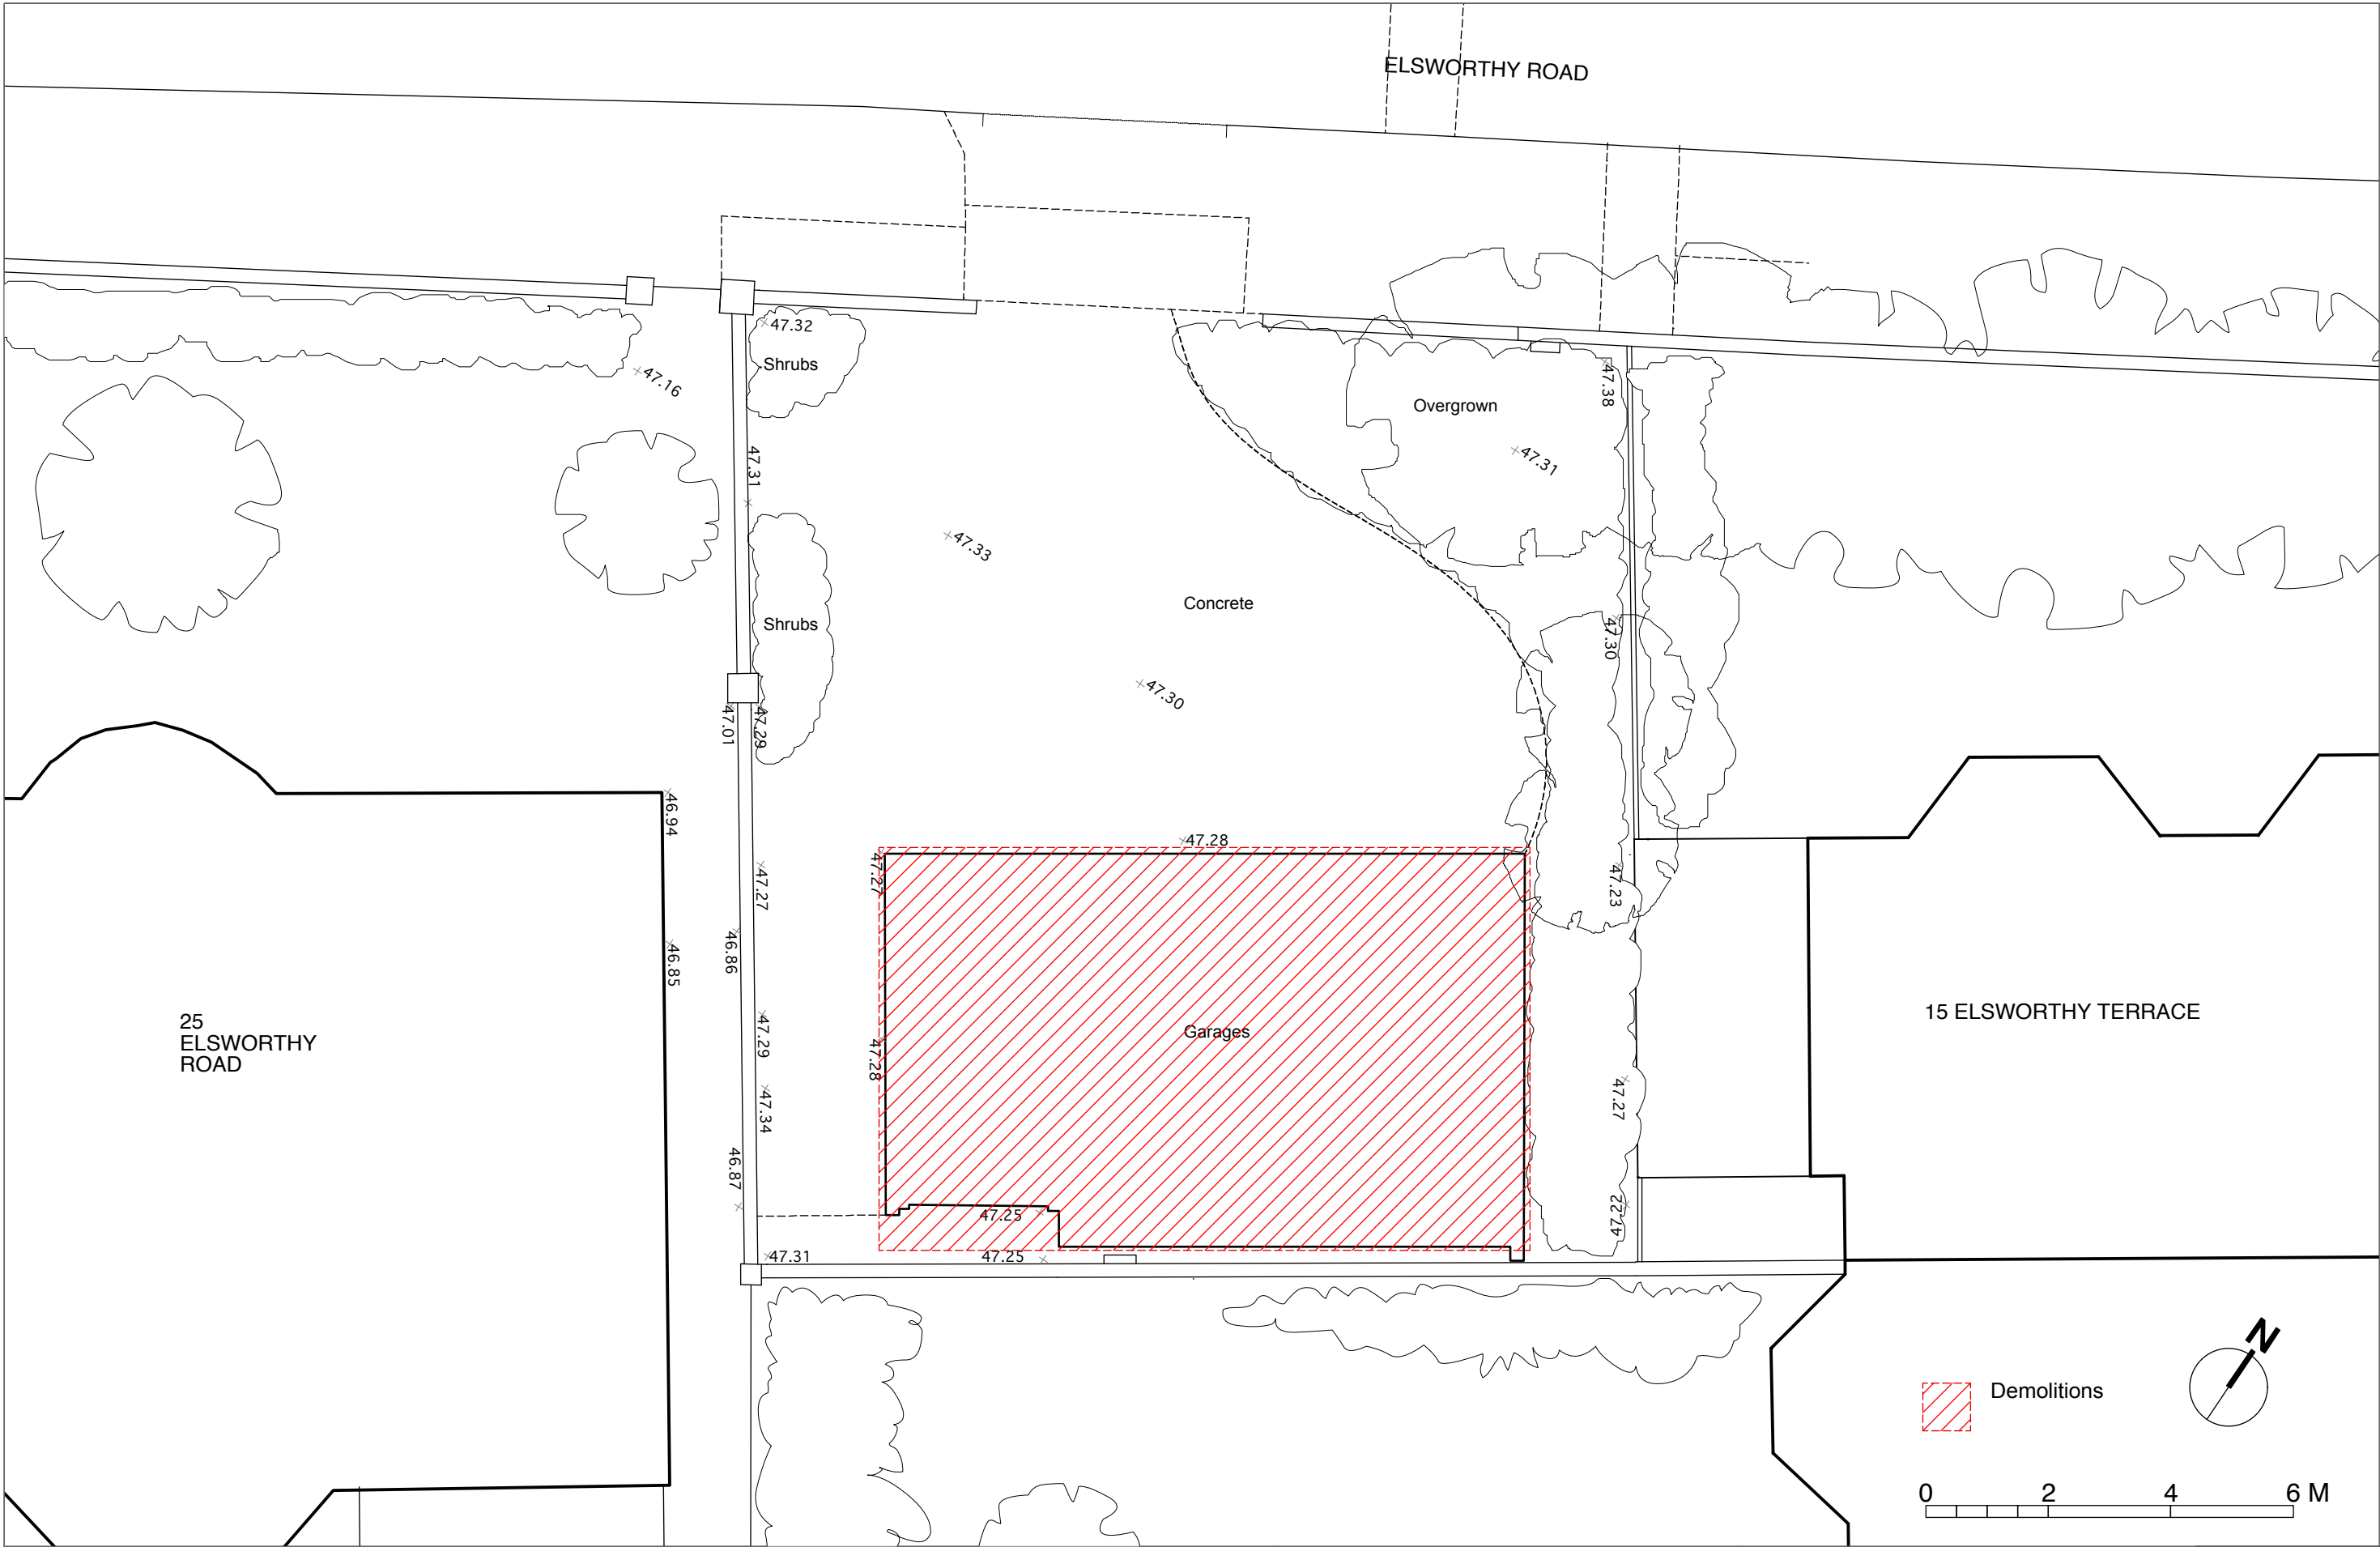

Revisions		Project Title Elsworthy Road		Sheet Title Demolitions - Site Plan		Timothy Burgess Architects
		Issue	Scale 1:100 @ A3	Drawing No. 10014 - P131	Revision -	

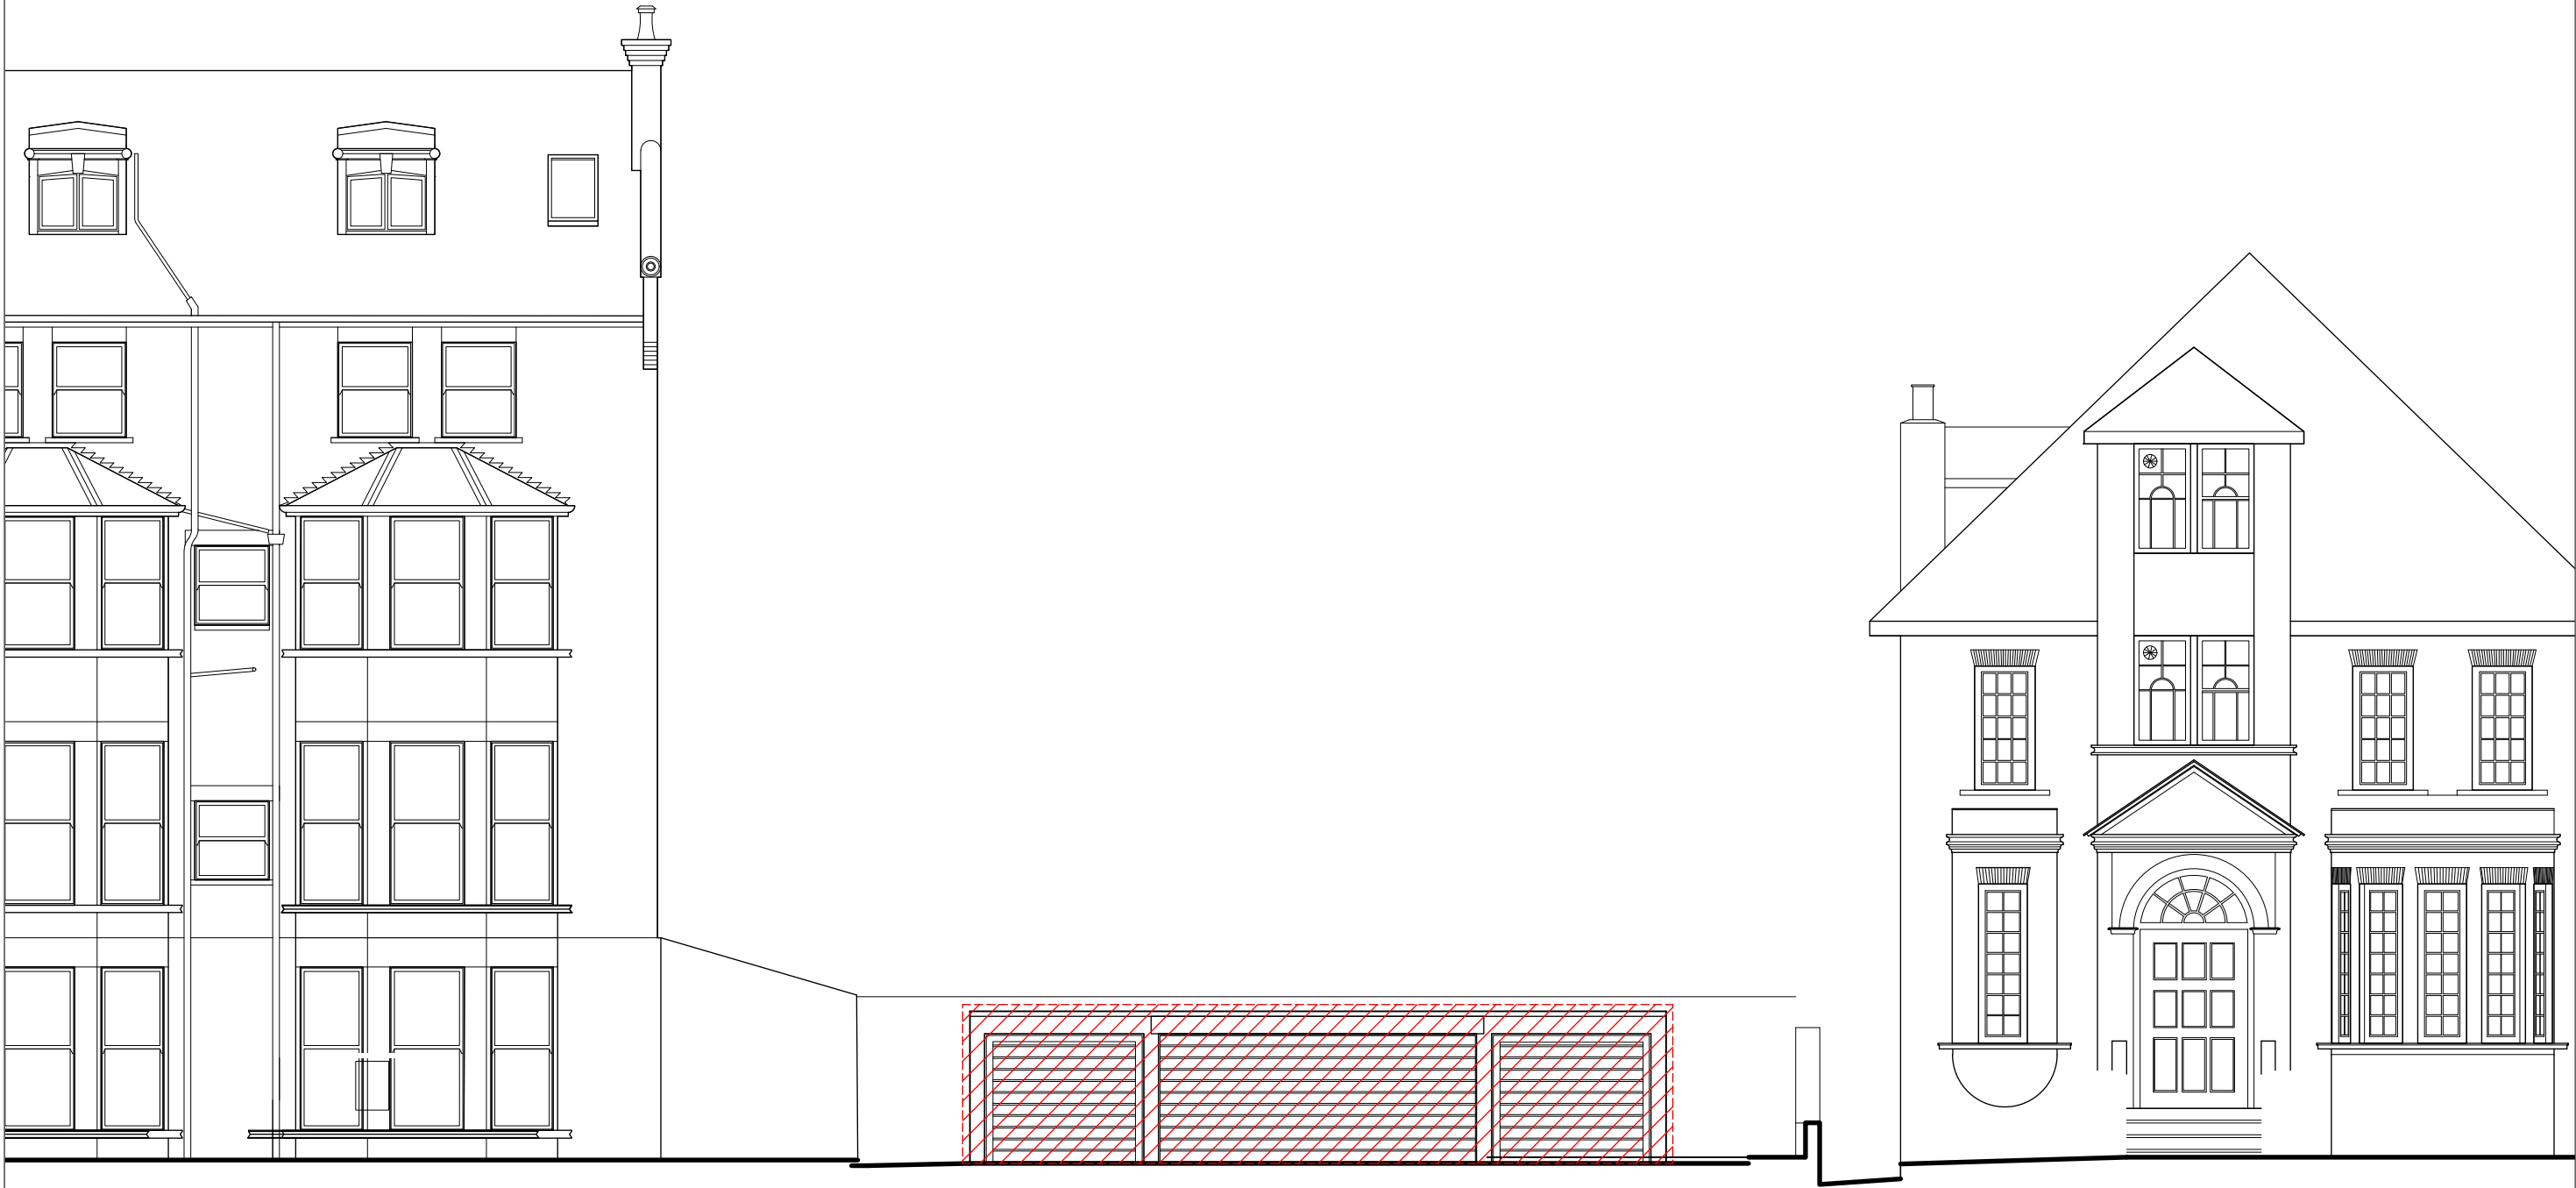

 Demolitions

15 ELSWORTHY TERRACE

SITE

25 ELSWORTHY ROAD

0 2 4 6 M

Revisions

Project Title
Elsworthy Road

Sheet Title
Demolitions - North Elevation

Timothy
Burgess
Architects

Issue

Scale 1:100 @ A3

Drawing No. 10014 - P132

Revision -

