

rear of property

position of new drainage

new timber structure

existing full height brick pier


line of roof lights above

new timber structure

new timber stair

new timber storage

front of property

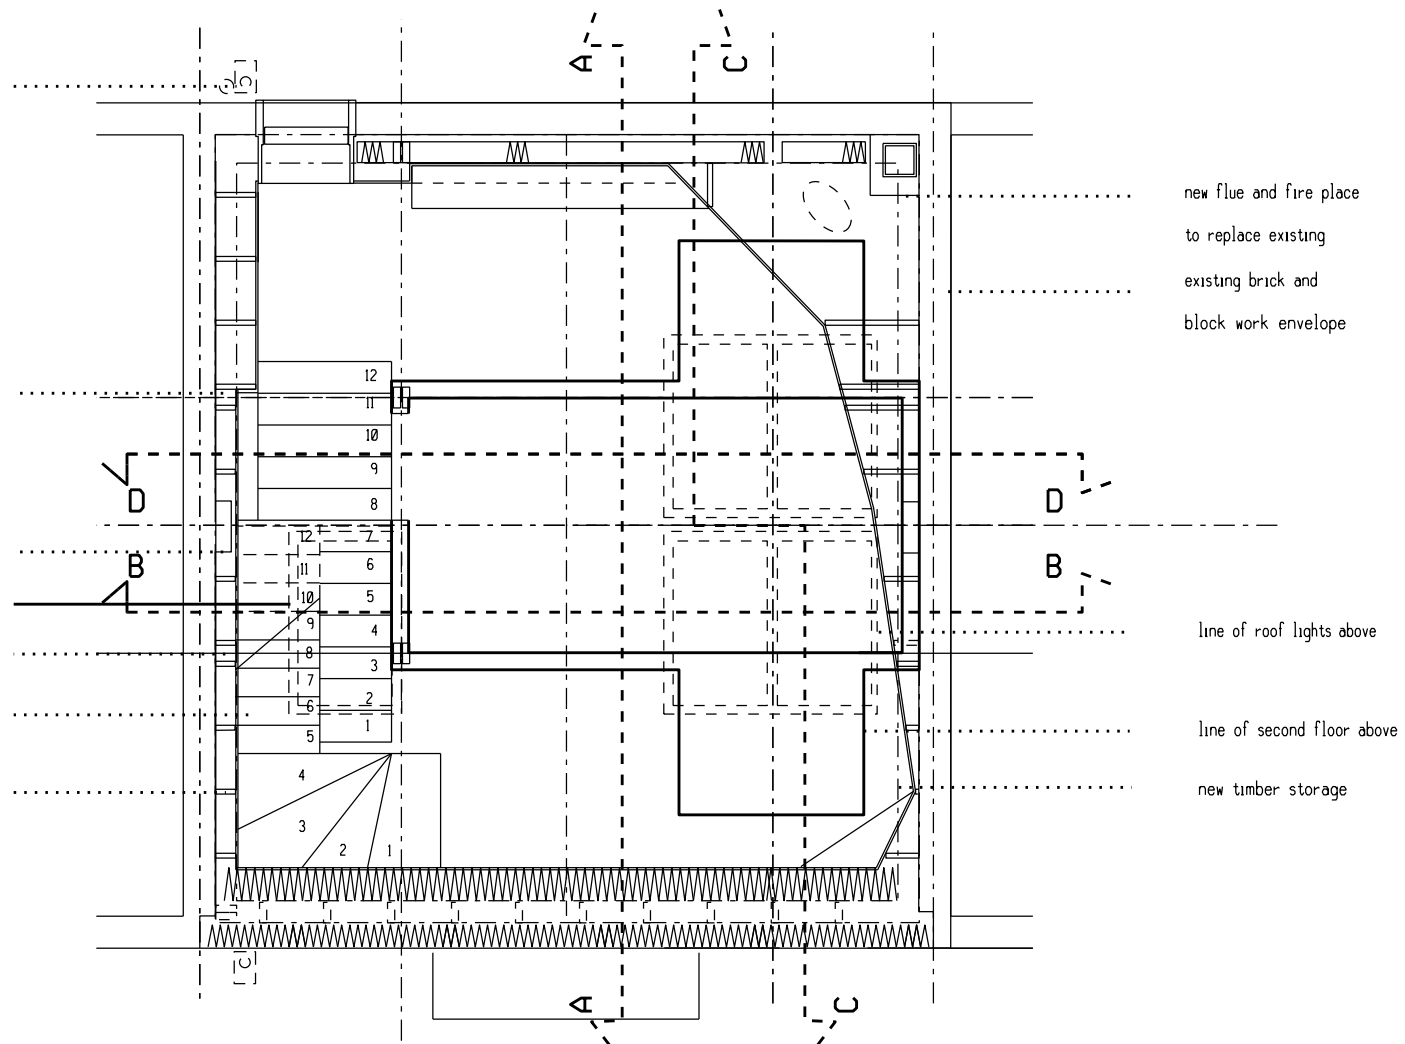

JMCALLISTER --- jmcallister@londormet.ac.uk --- 07884073921

3 FORTRESS YARD LONDON NW5 1AE --- mezzanine floor Plan [AMMENDMENTS TO APPROVED 2009 door centred] SCALE 1:50 --- DWG 040 rev.05.11.11