



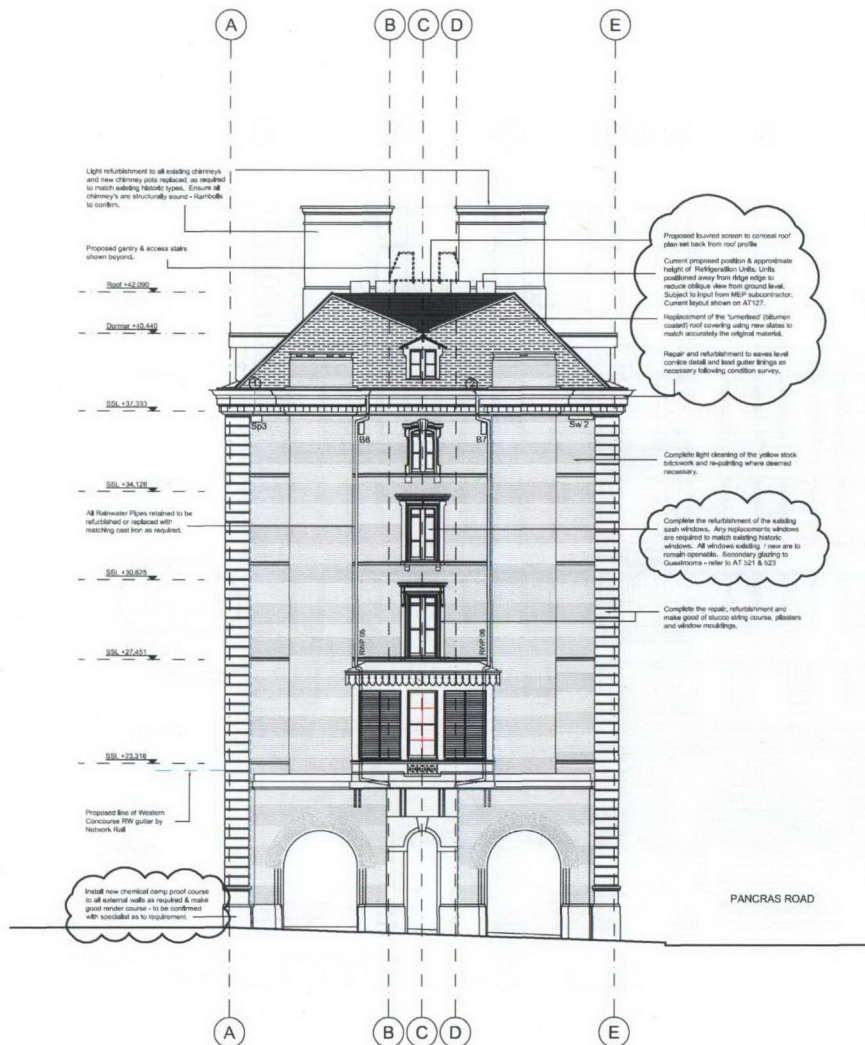

North West Elevation
Scale 1:100 @ A1 (1:200 @ A3)

 

South East Elevation

Copyright: All rights reserved. This drawing must not be reproduced without permission.
Only the original drawing may be used for construction. Contractors are responsible for ensuring that all dimensions and details are correctly interpreted and that any discrepancies are resolved.
All drawings are to be submitted to the architect for approval prior to construction.
The drawings are to be used in accordance with the architect's instructions. The architect is not responsible for any errors or omissions in the drawings or for any consequences arising from their use.
Do not make any alterations to the drawing without the architect's written consent.

NOTES

Building elevation taken from Lacey Architects drawings reference no. 212_04_201 & 302 dated 31.10.07.
Drawing also overlaid against Michael Goffin & Partners Survey drawings reference no. 0503-17 Rev A dated Nov 2005.

Installation of new six over six pane sash windows within existing frames.

KEY - General Material Finish

- Turnerised (alumina coated) roof covering
- Yellow Stock Brickwork - existing
- Stucco Finish - Lime render - existing
- GRC - Glass Reinforced Concrete and Stainless Steel Cover Plate to roller shutter loading - existing
- Line of Joining Tape - new colour to match existing information as closely as possible or black as requested by DAA, TBC following test samples on site. (Overlaid on sample - Tape to be painted at existing point with existing stucco details and new line render to the outside to match existing colours.)
- Proposed position for Rainwater Pipes (RWP) or roof drain. Painted to match brick colour.
- Proposed position for Sparrow Terrace RWP. Schweiger or equal. Crown level as high as RWP. Stucco profile as possible - painted to match brick colour.
- Proposed position for South Box RWP. Schweiger or equal. Crown level as high as RWP. Stucco profile as possible - painted to match brick colour.

NOTE:
Proposals for additional external signage and lighting not shown.
Refer to DAA and Lighting Consultant drawings - subject to Planning Approval.

new amendments	date	by
DA Architects Ltd		

dexter more associates
architectural urban design
www.dextermore.com
info@dextermore.com
020 7387 4440
020 7387 4044

project
Great Northern Hotel
King's Cross London
client
Artes GNH (GP) Limited

drawing title
Proposed Elevation
North West & South East

scale	date	drawn by	checked by
1:100 @ A1 1:200 @ A3	24.06.10	NC	KS
job no.	drawing no.	revision	
0835	AT-130	D	