


Do not scale from this drawing.
Contractor to take and check all dimensions on site before work commences.
Discrepancies to be reported to the architect.
Subcontractor to verify all dimensions on site before making a shop drawing commencing manufacture.
This drawing is copyright. (c) 2006

Notes:

- 01: Pendant light fitting
02: Le Cordon Bleu branded polyester flag Colour Ref. - Pantone 281C and white
03: Le Cordon Bleu PPC aluminium lettering on render band. Surface mounted protruding lettering Colour Ref. - Pantone 281C

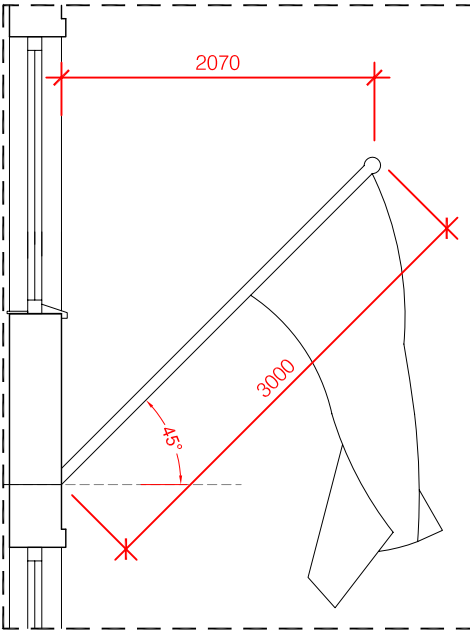


04
20_271
Flag Detail Section
Scale 1:50 @ A3




01
20_271
Front Elevation
Scale 1:100 @ A3

Roof and third floor alterations
approved under application no.
2010/6726/P

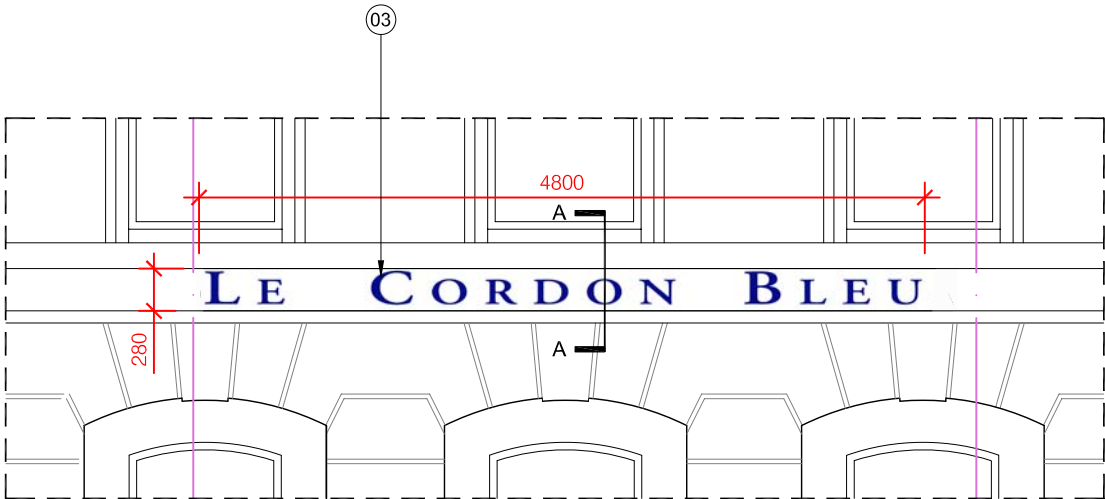

02
20_271
Lettering Detail Elevation
Scale 1:50 @ A3

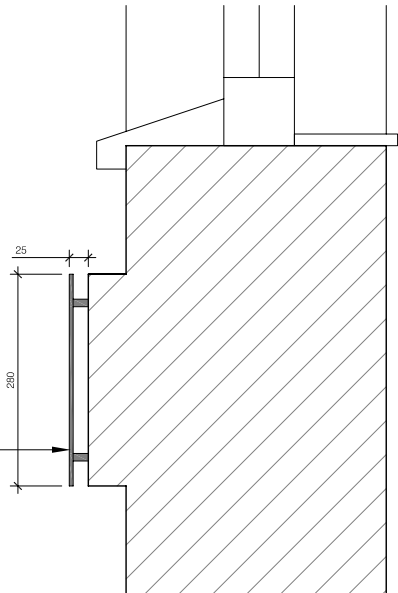

03
20_271
Lettering Detail Section A A
Scale 1:10 @ A3



FOR PLANNING

Rev.	Description.	By	Date
A	Flag and pole dimensions added	JA	03.11.11
-	Issued for Planning	JA	25.10.11

Client
Le Cordon Bleu London

Project
15 Bloomsbury Square

Title
Signage - Proposed Front Elevation

Drawing No. 1010 20_271 Rev. A

Scale	Date	Drawn	Checked
Varies	04.10.11	JA	JE

BARR GAZETAS

Eastgate House
16-19 Eastcastle Street
London W1W 8DA
t: 020 7636 5581 f:020 7636 6865
www.barrgazetas.com