


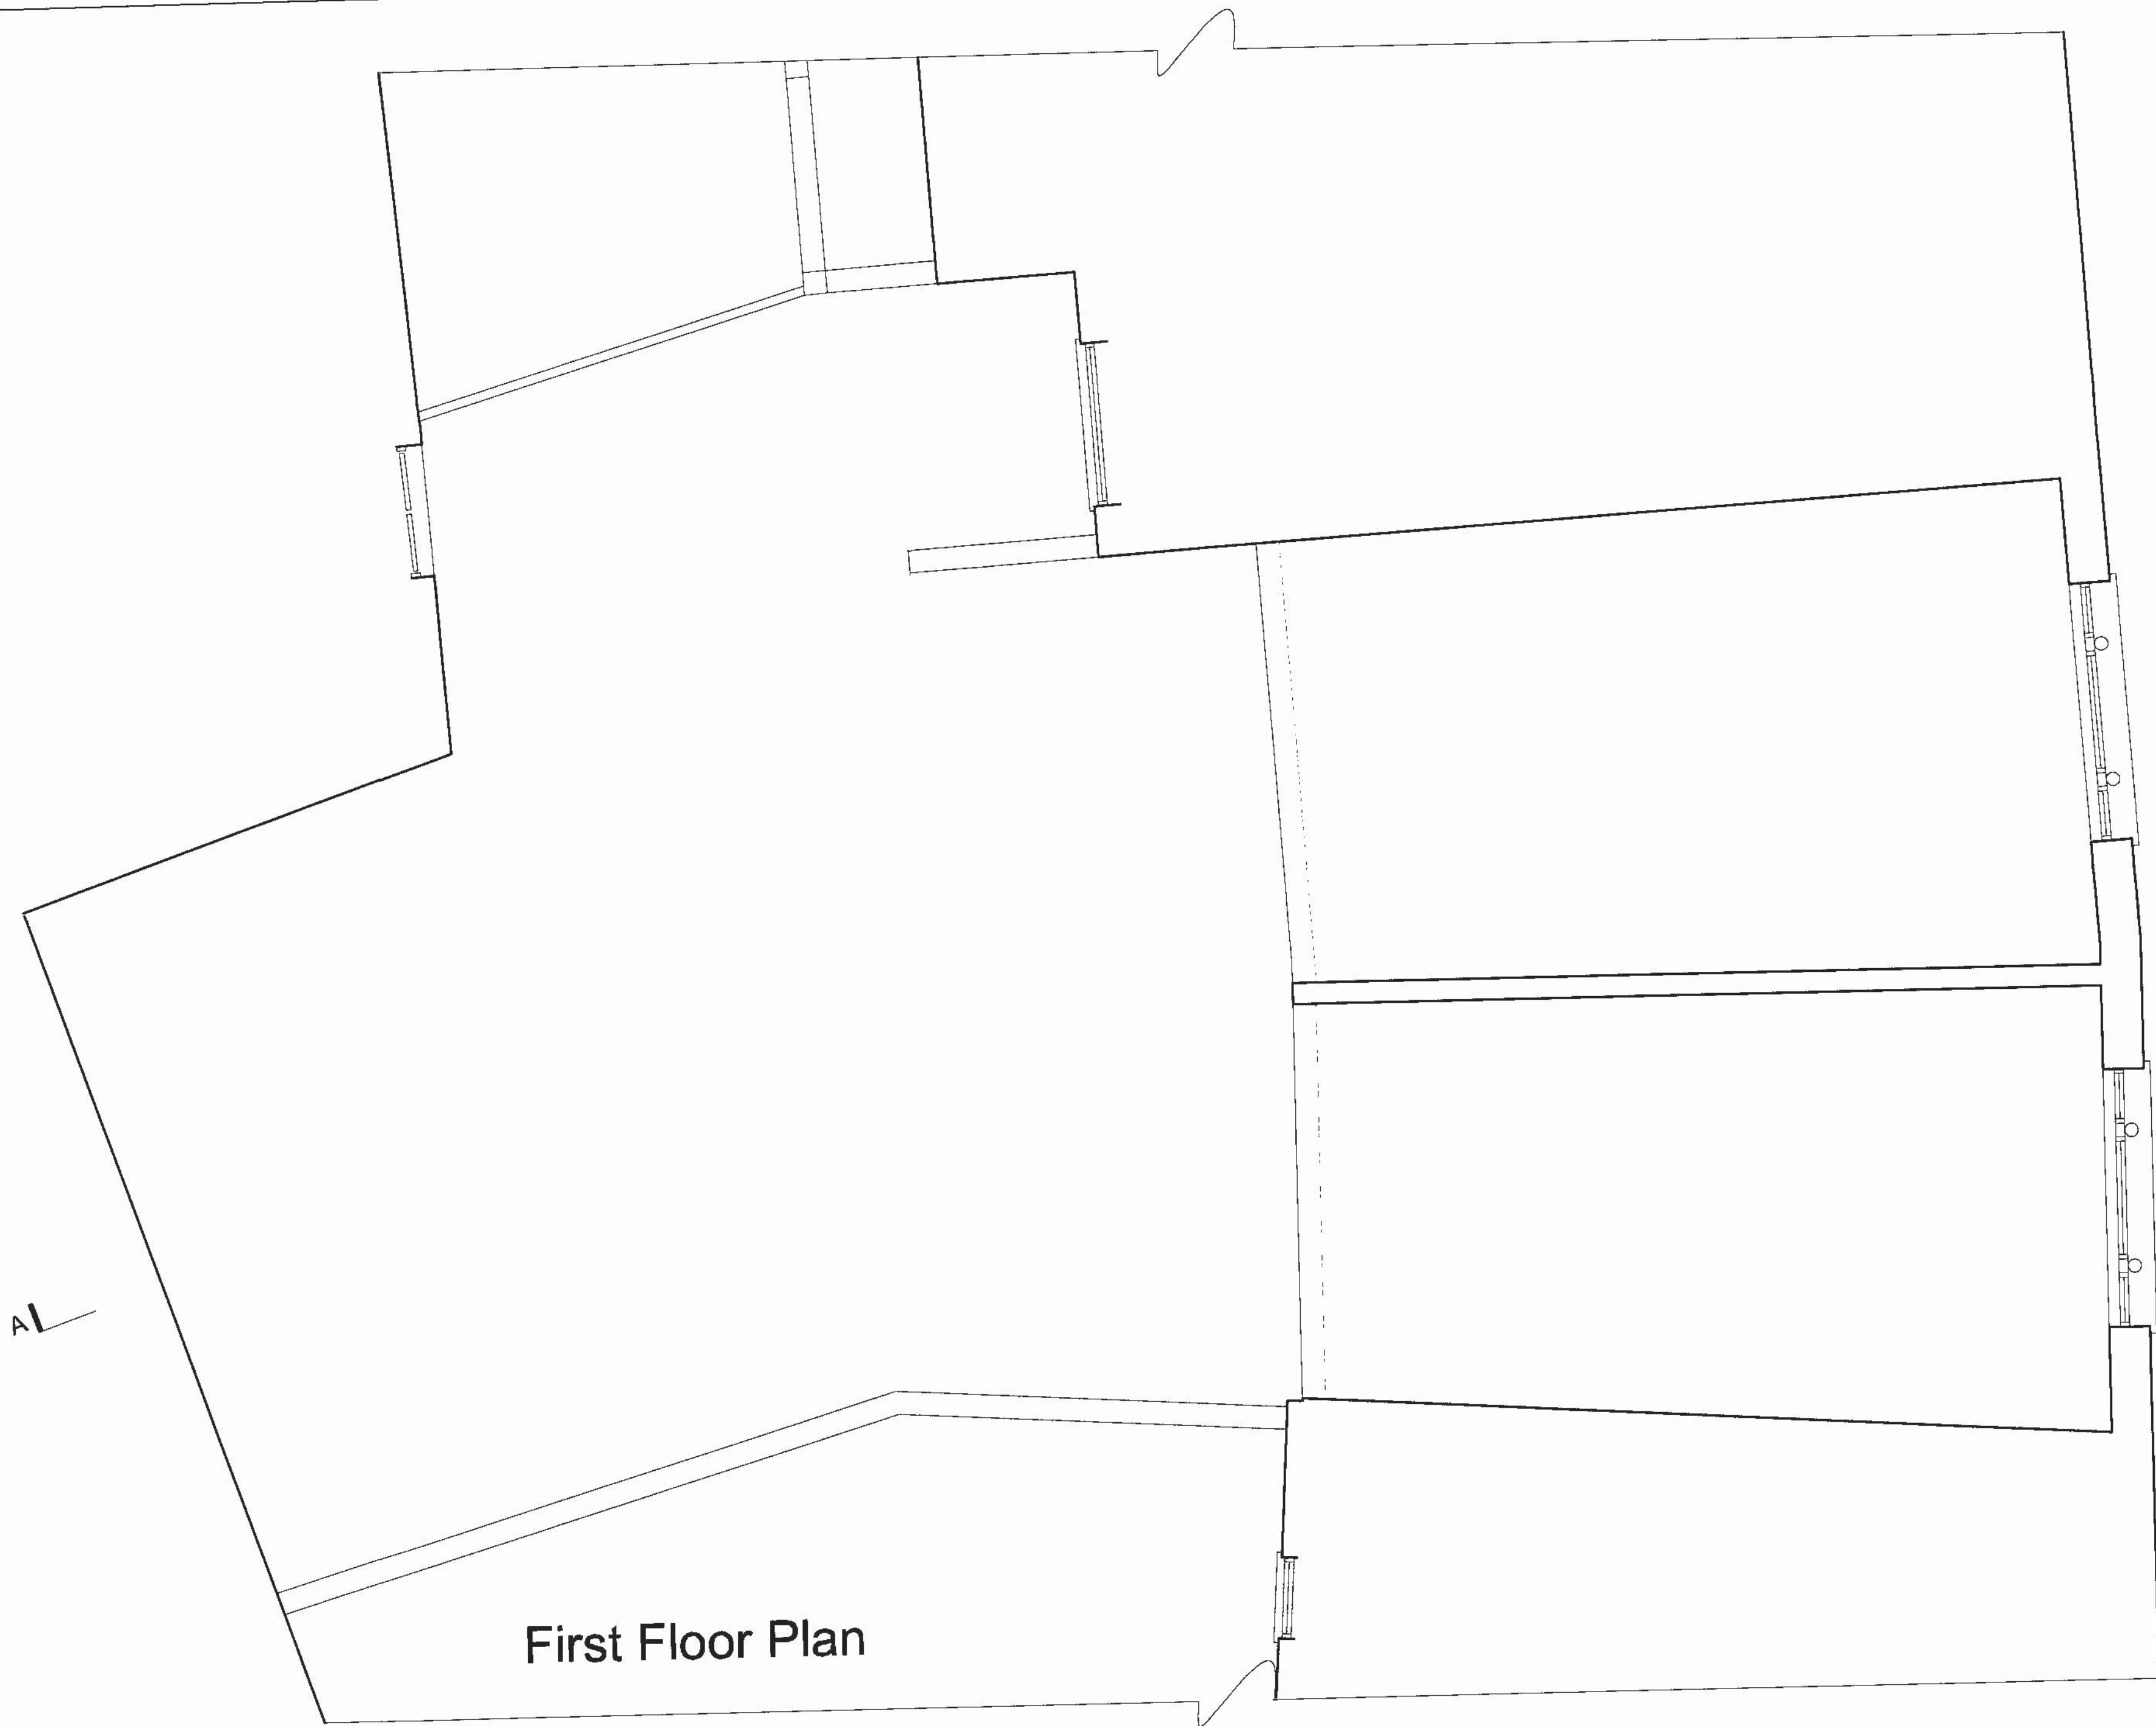

AL

11 JUN 2007

A

A: 24/04/2007 - Existing demolitions noted
revisions

Issue:	
Job	
11 - 13 Camden High Street, London NW1	
Drawing	
First Floor Plan as existing	
Scale	Date
1/50	April 2007
Drawing No.	Revision
1221/03	A

ARCHITECTS TOWN PLANNERS DESIGNERS

INHOUSE
DESIGN ASSOCIATES

No. 12 BLACKSTOCK MEWS, BLACKSTOCK ROAD, LONDON N1 3HT
Tel: (0207) 355 0544 Fax: (0207) 354 3892
email: info@inhouseonline.co.uk