


Do Not Scale From This Drawing
All Dimensions Are to Be Checked On Site

11-13 Camden High Street

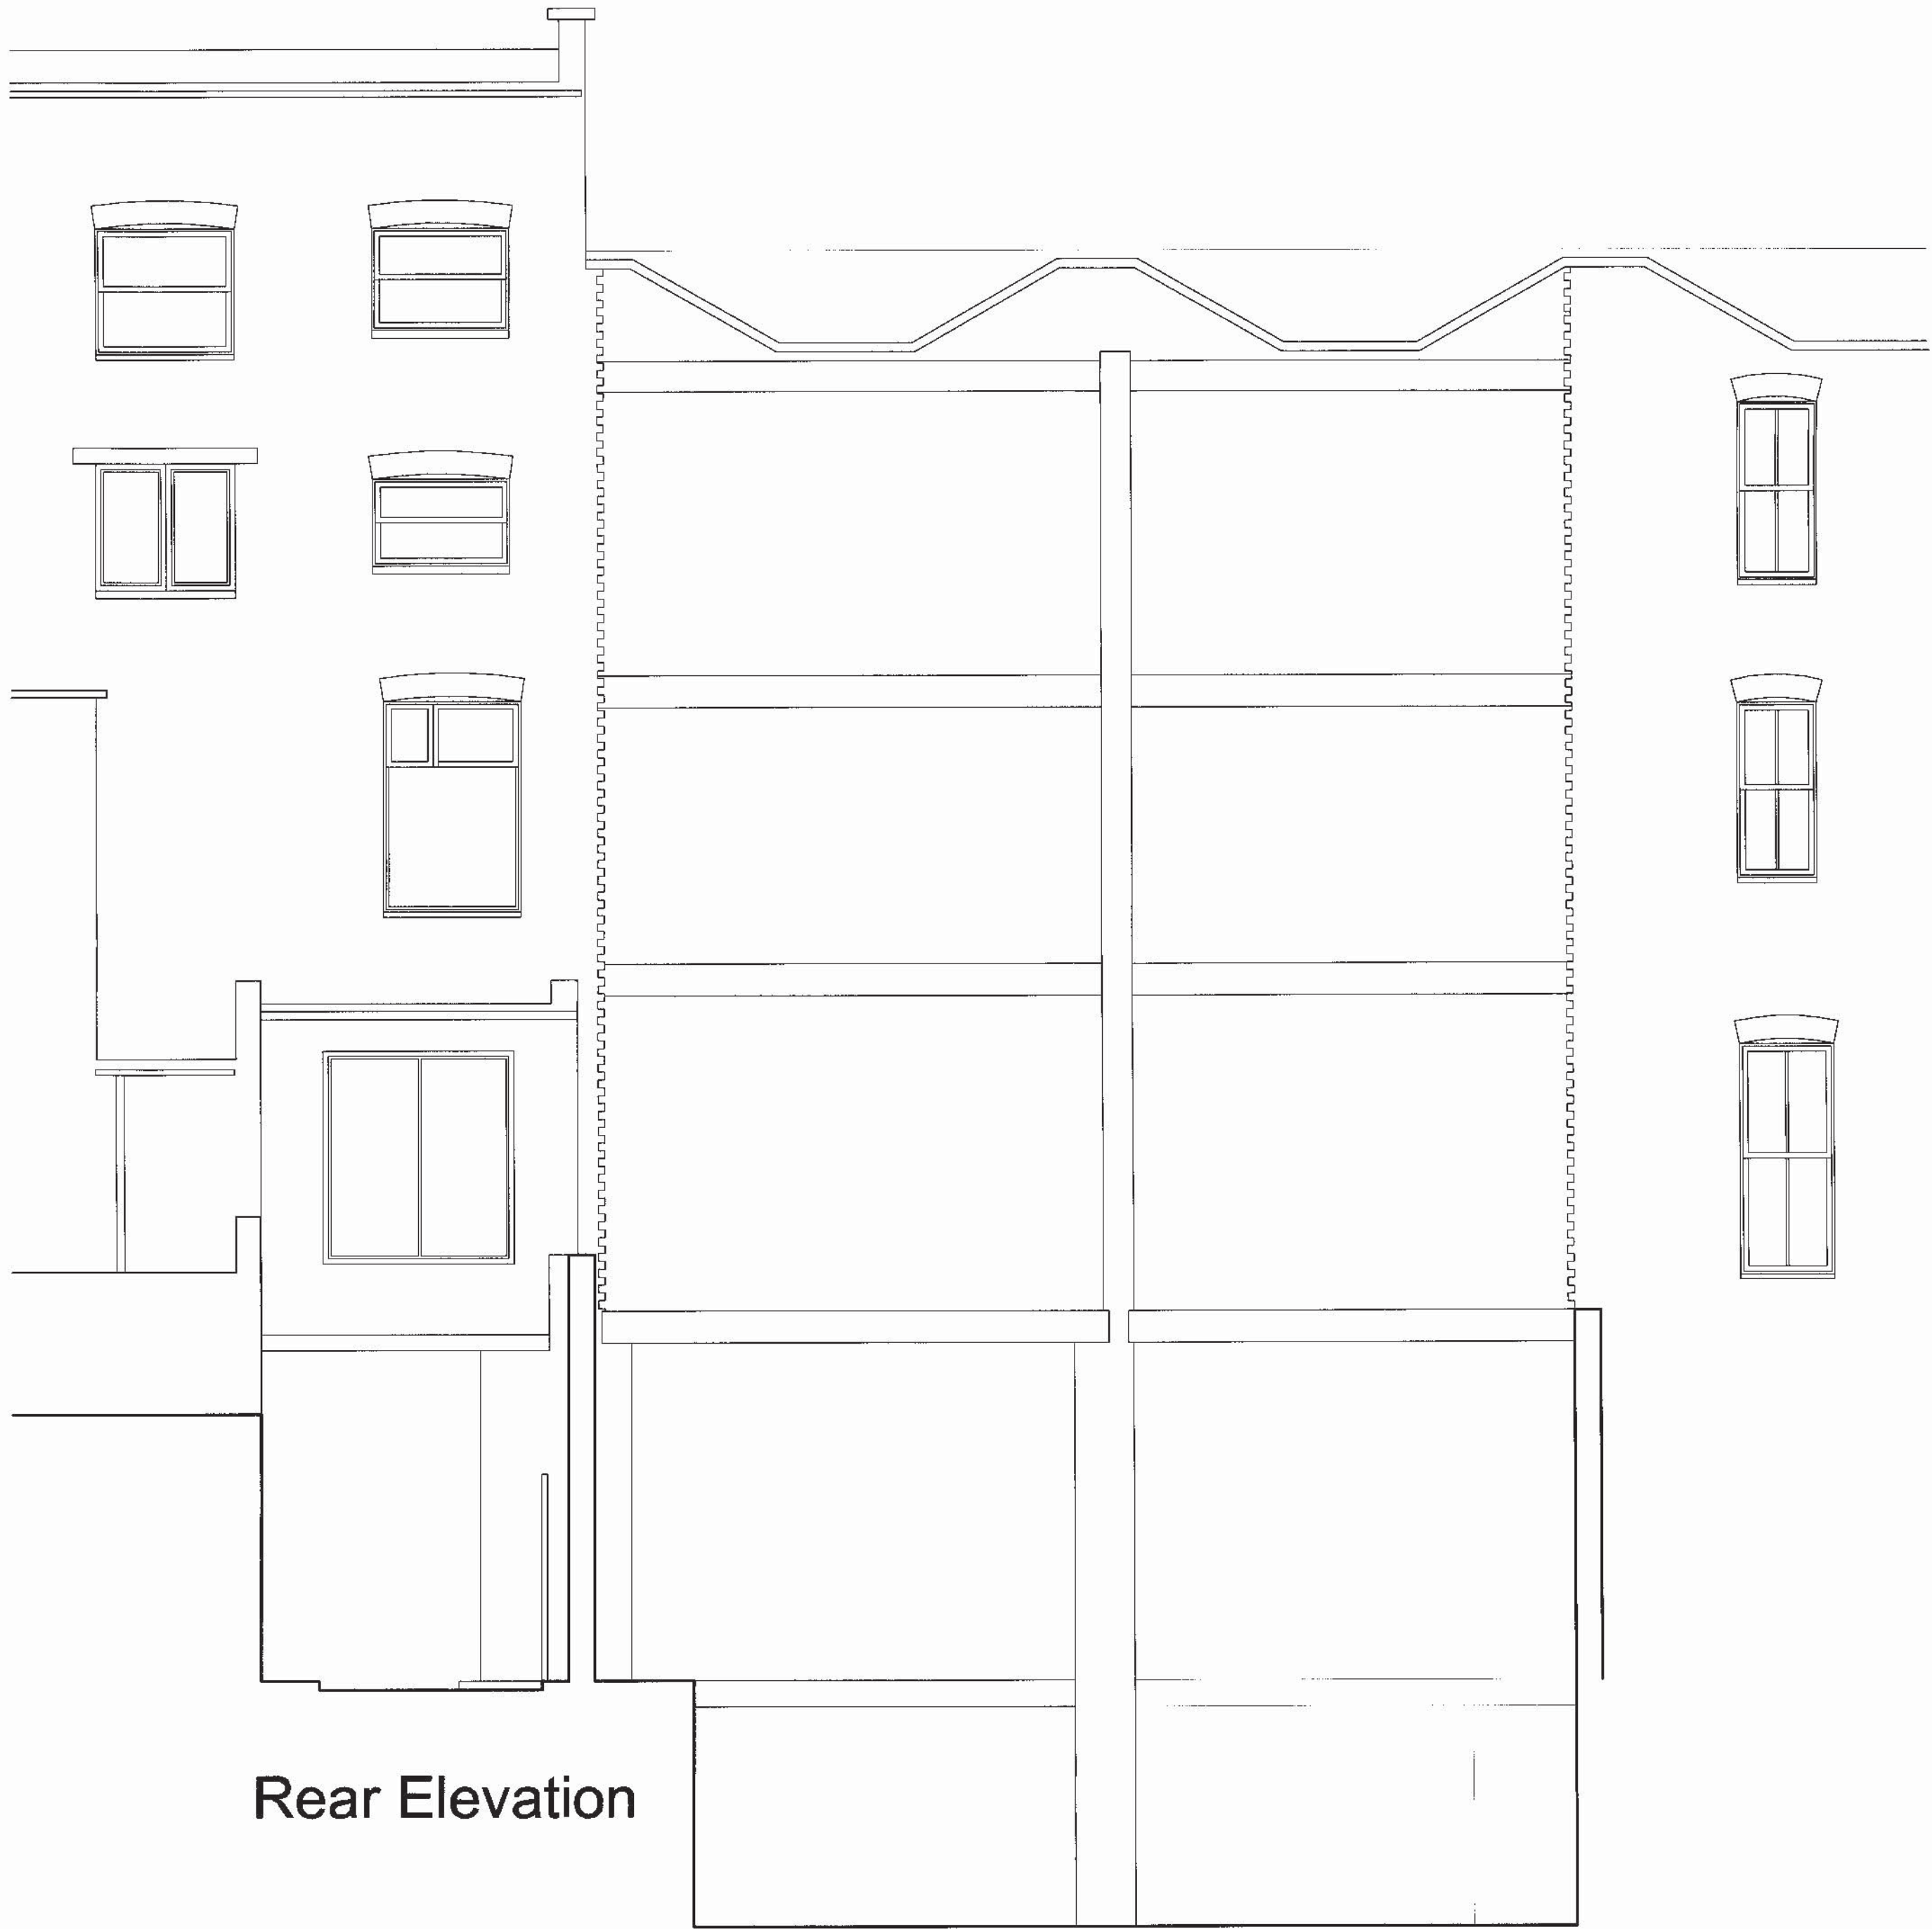

Rear Elevation

11 JUN 2007

B: 24/04/2007 - Dimensions noted A: 16/11/2006 - Window joinery noted 11/06/06	
Issue:	
Job 11 - 13 Camden High Street, London NW1	
Drawing Rear Elevation as existing	
Scale 1/50	Date April 2007
Drawing No. 1221/07	Revision B
PROJECT/115 11/13/06 PLANNING 1221/07/07	
INHOUSE DESIGN ASSOCIATES	
No. 12 BLACKHEATH WAY, BLACKHORN ROAD, LONDON W16 3ET	
Tel: 0207 335 5044 Fax: 0207 335 5052	
Email: info@inhouse-design.co.uk	