

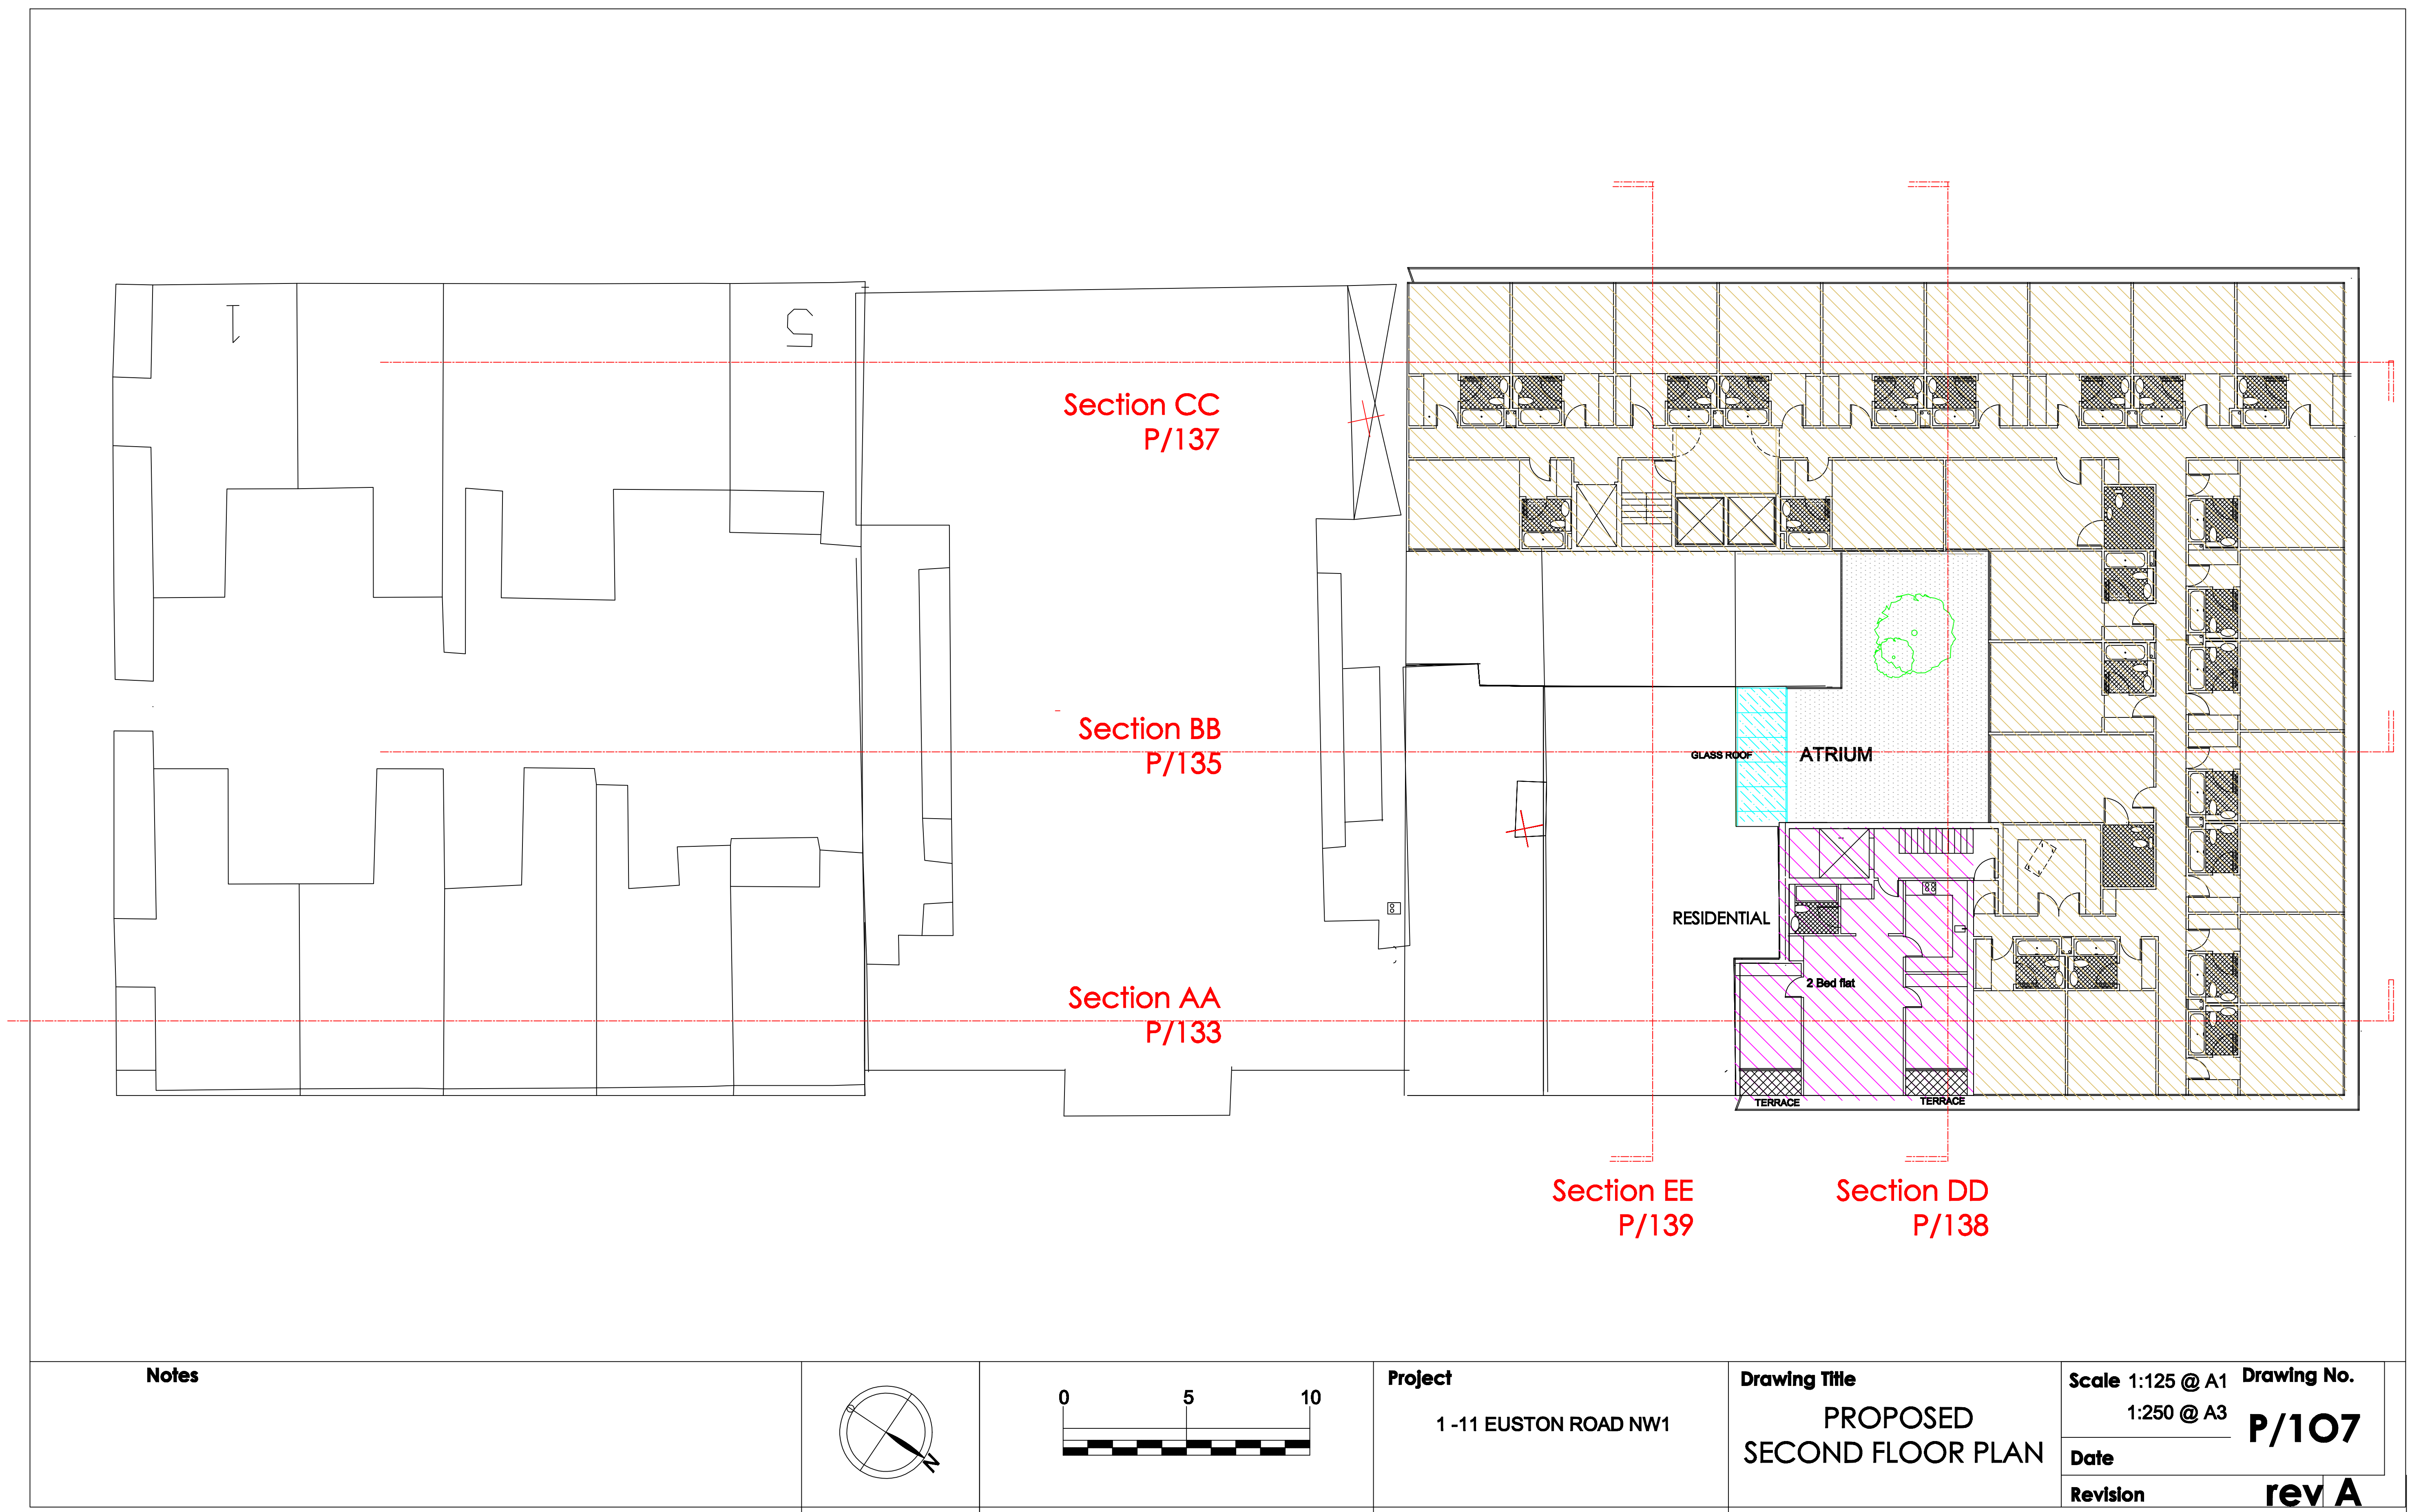


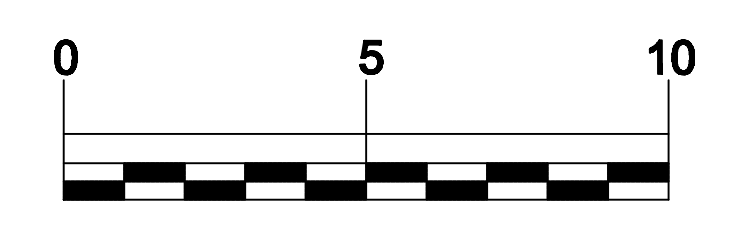

Notes

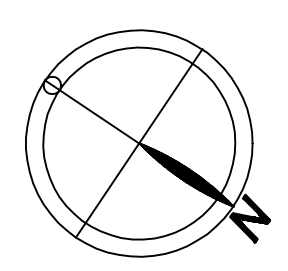

Project
1-11 EUSTON ROAD NW1

Drawing Title
PROPOSED
SECOND FLOOR PLAN

Scale 1:125 @ A1 1:250 @ A3	Drawing No. P/107
Date	rev A
Revision	