

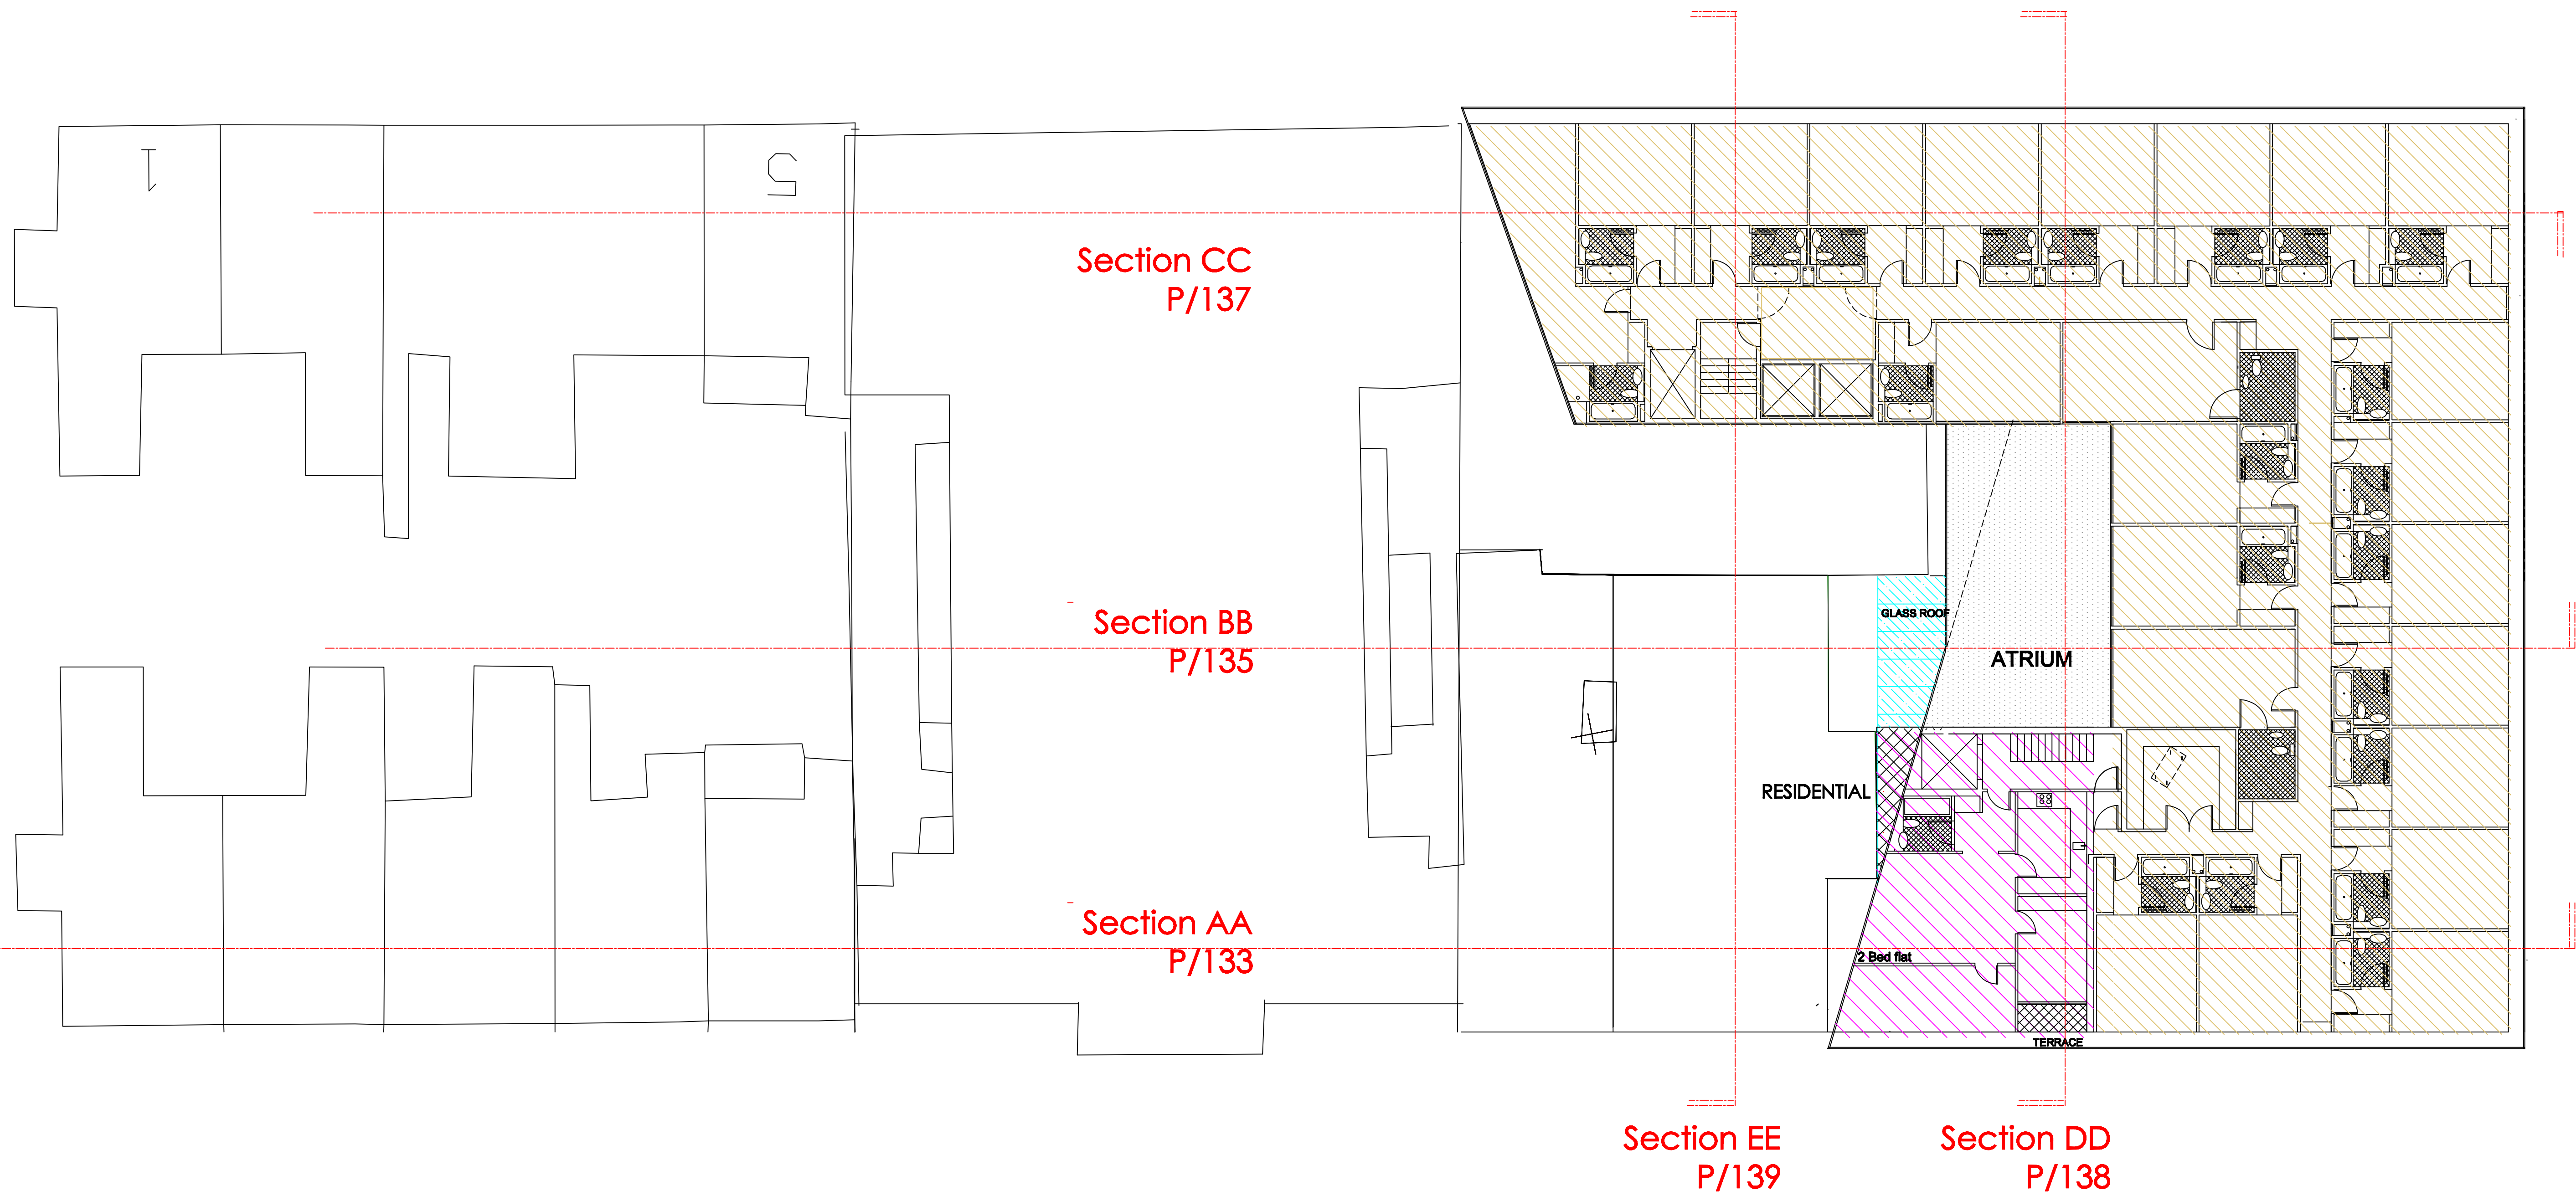


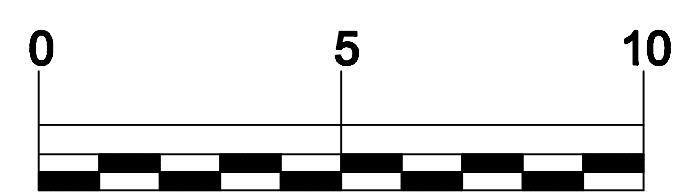

Notes

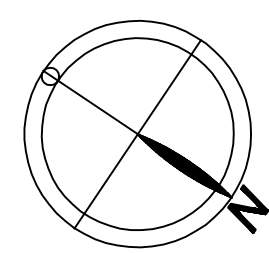

Project

1 -11 EUSTON ROAD NW1

Drawing Title

PROPOSED
FIFTH FLOOR PLAN

Scale 1:125 @ A1 Drawing No.

1:250 @ A3 **P/110**

Date

Revision

rev A