


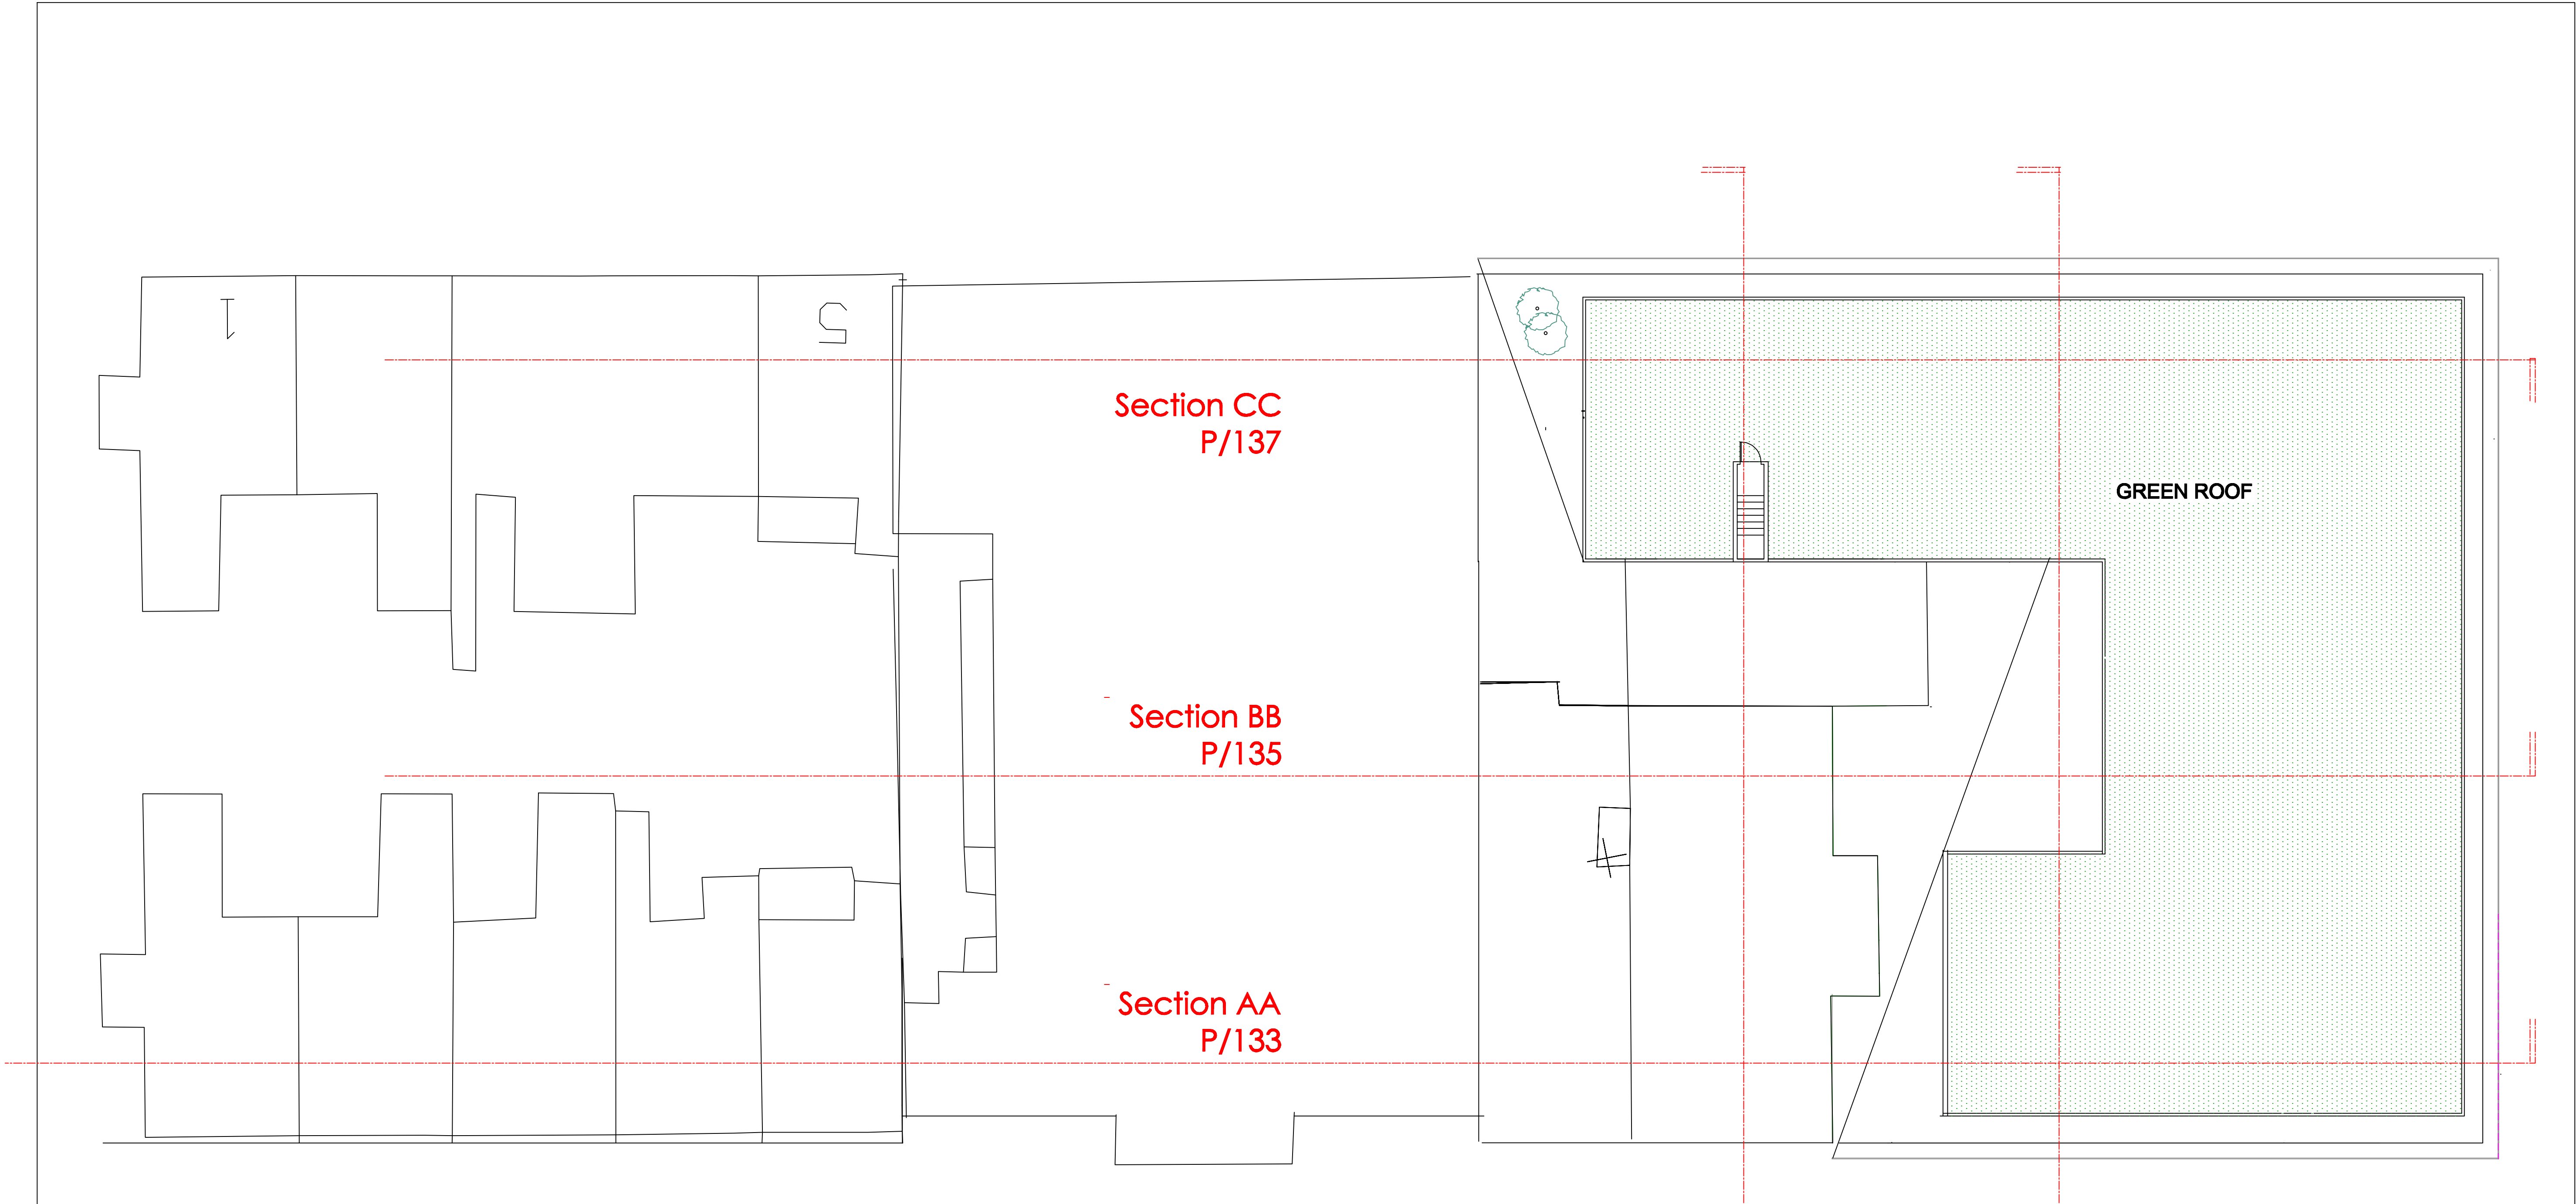

Notes			Project 1 -11 EUSTON ROAD NW1	Drawing Title PROPOSED ROOF PLAN	Scale1:125 @ A1	Drawing No.
					1:250 @ A3	P/113
					Date	rev A
					Revision	