
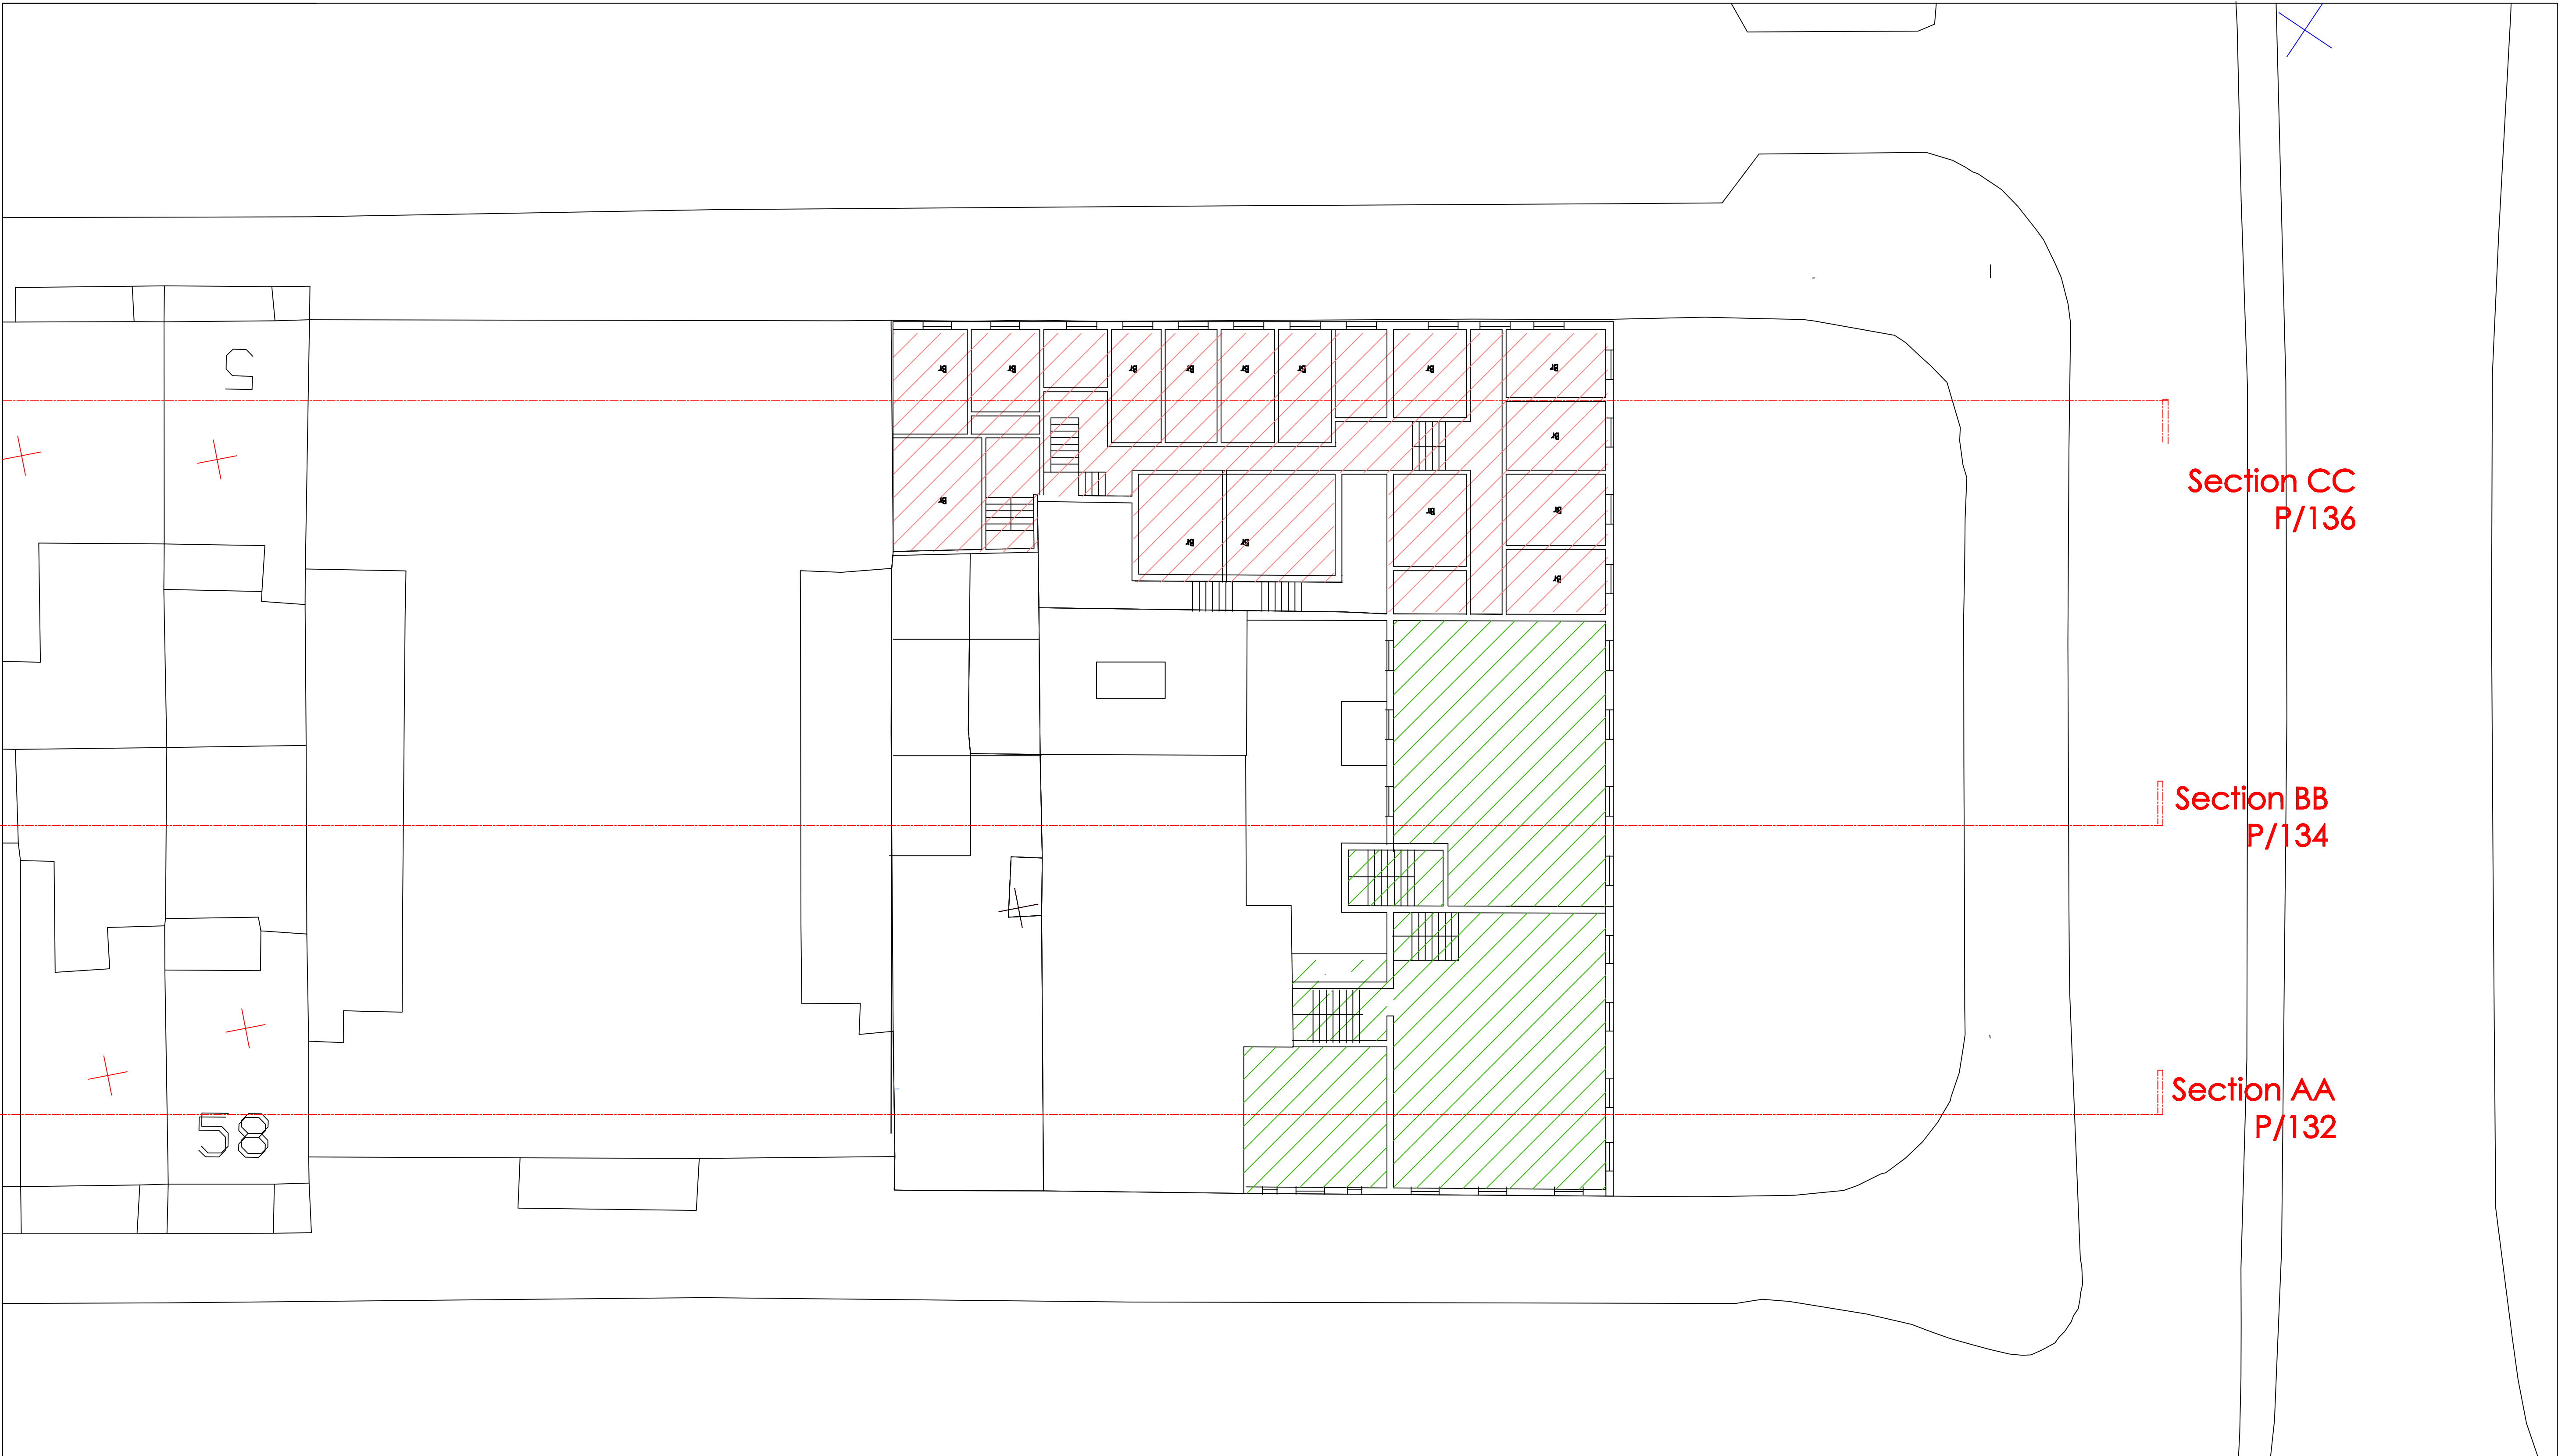
 
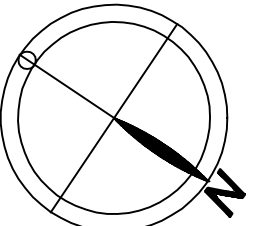


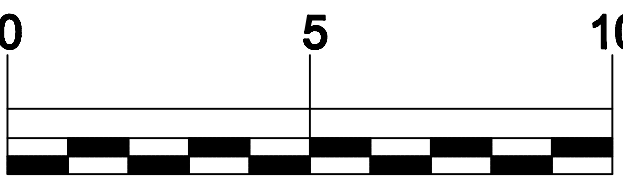

Notes HOTEL USE  OFFICE USE 			Project 1 -11 EUSTON ROAD NW1	Drawing Title EXISTING FIRST FLOOR PLAN	Scale 1:125 @ A1	Drawing No. P/126
					1:250 @ A3	
					Date Revision	