

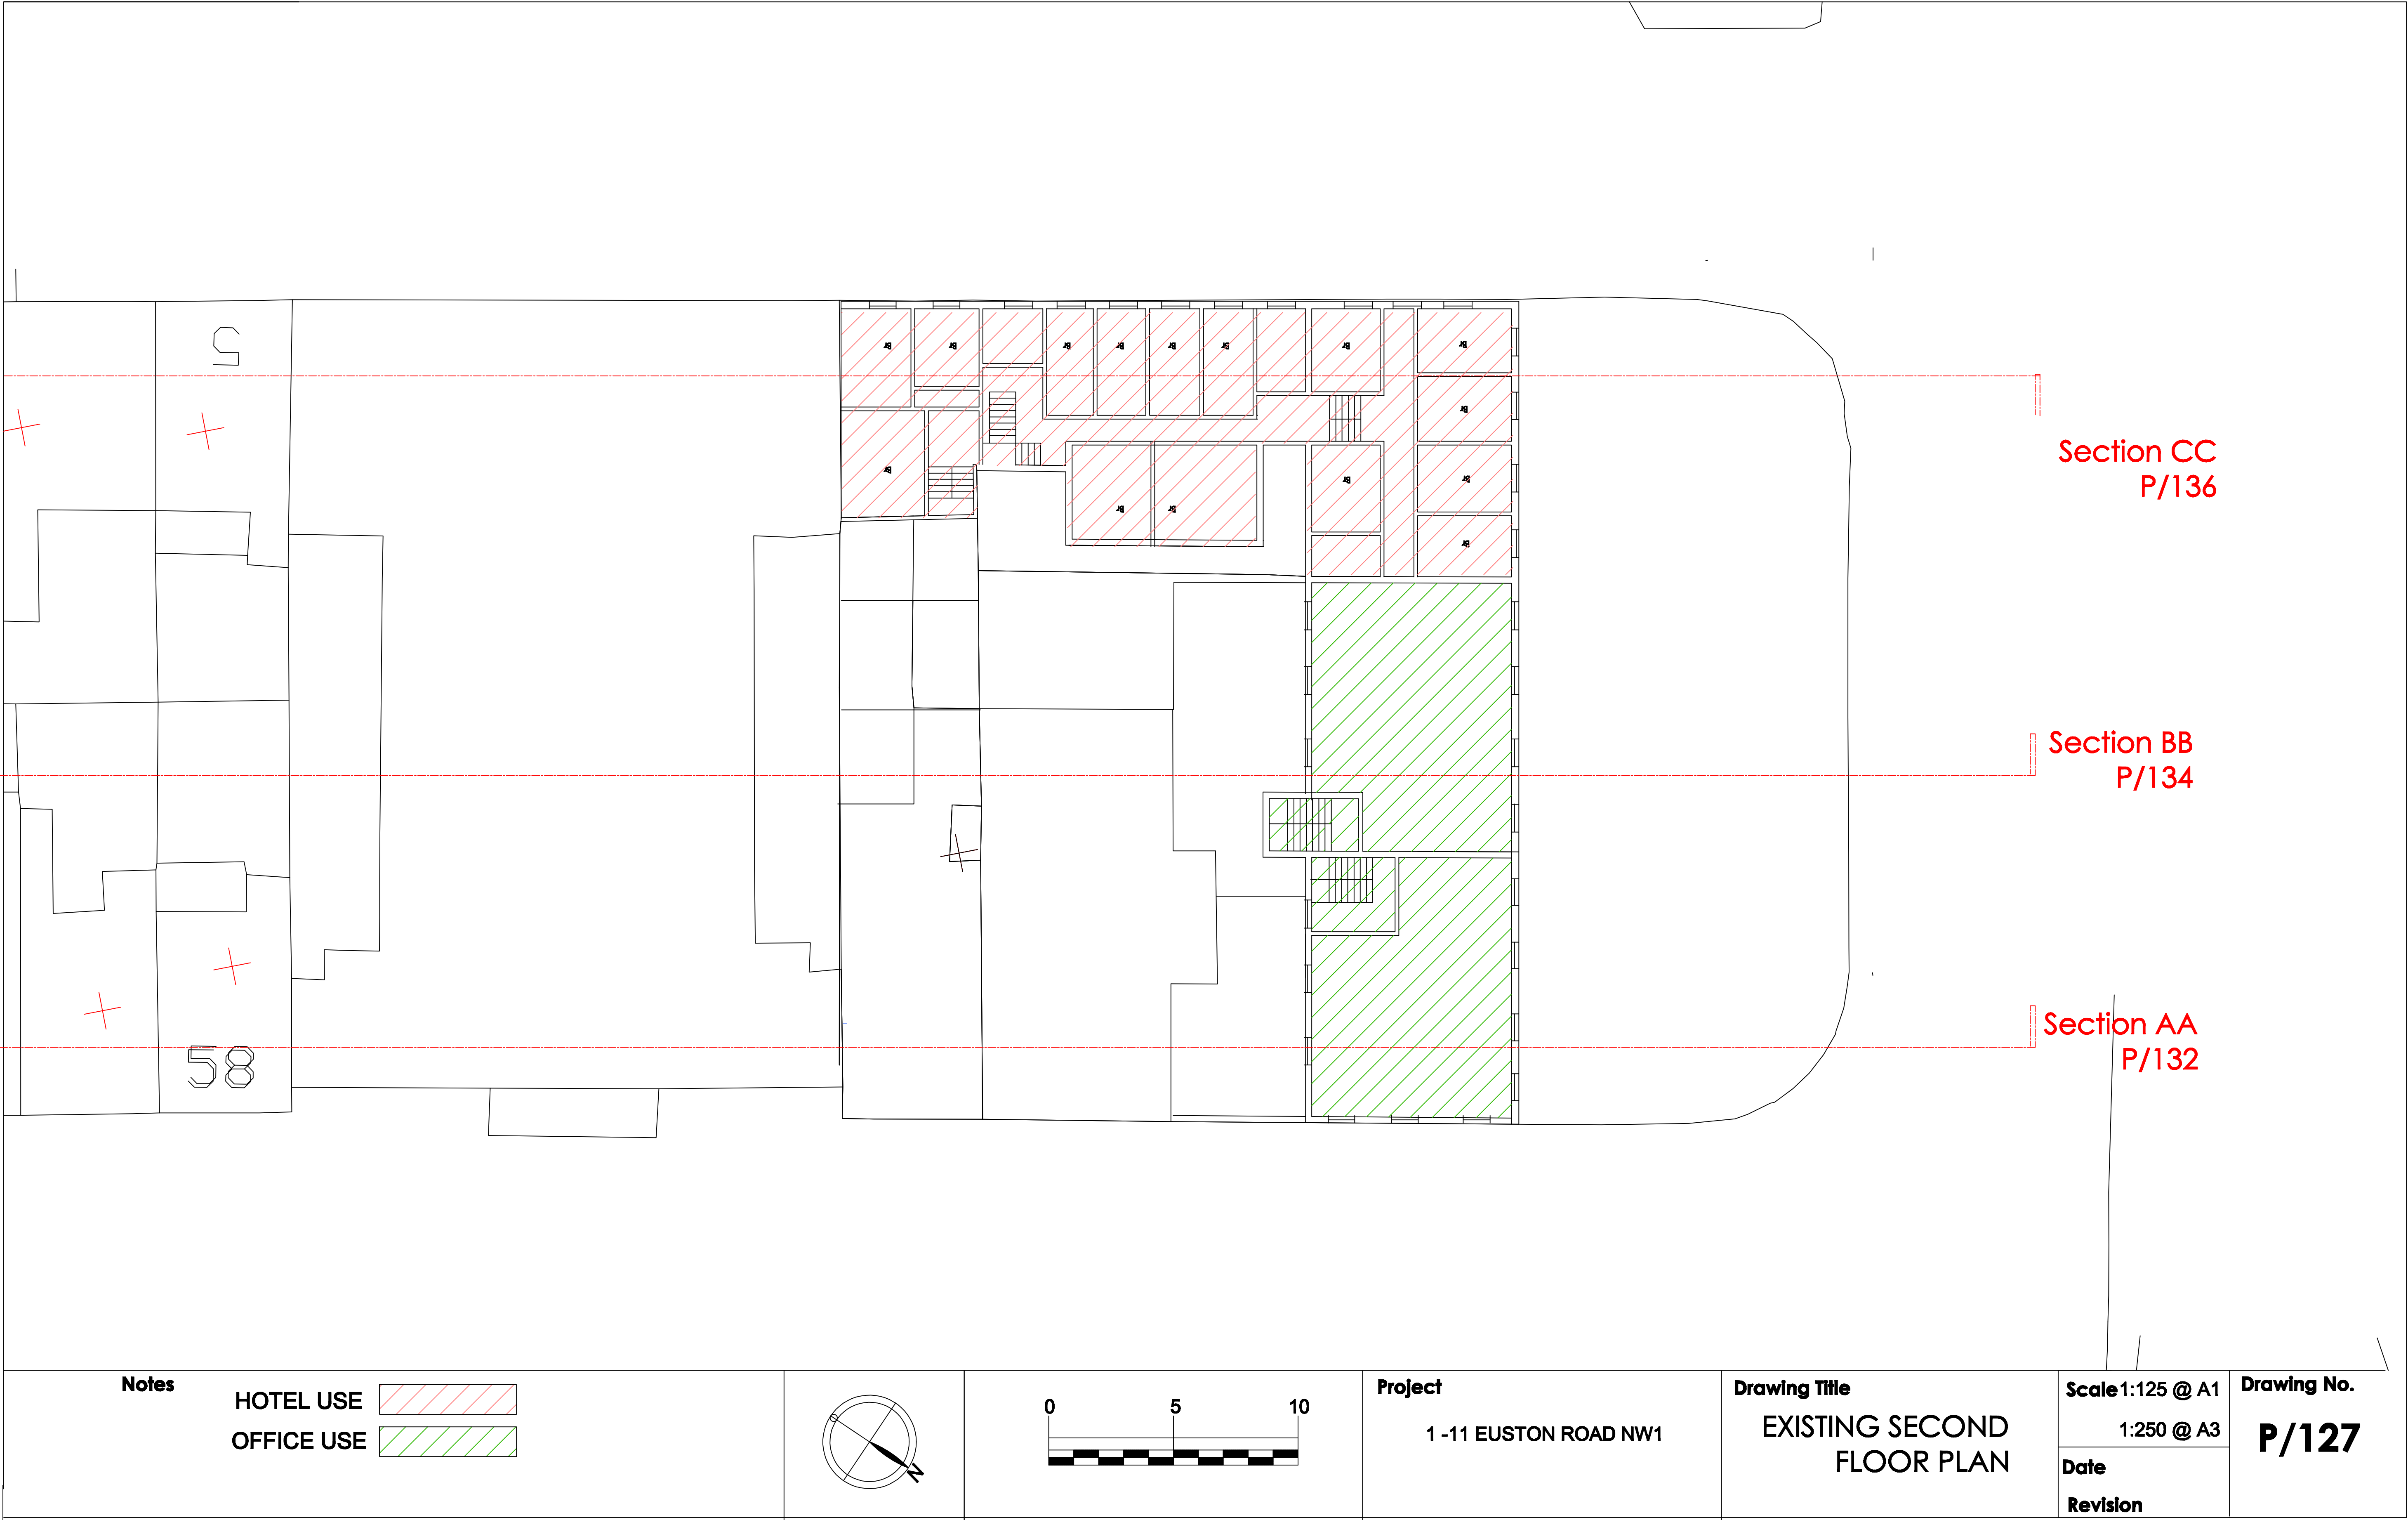
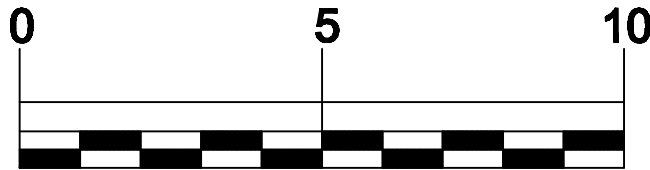


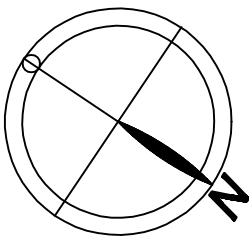

Notes

HOTEL USE
OFFICE USE

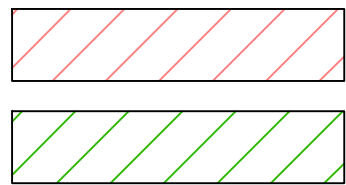

Project
1 -11 EUSTON ROAD NW1

Drawing Title
EXISTING SECOND
FLOOR PLAN

Scale1:125 @ A1
1:250 @ A3
Date
Revision

Drawing No.
P/127