


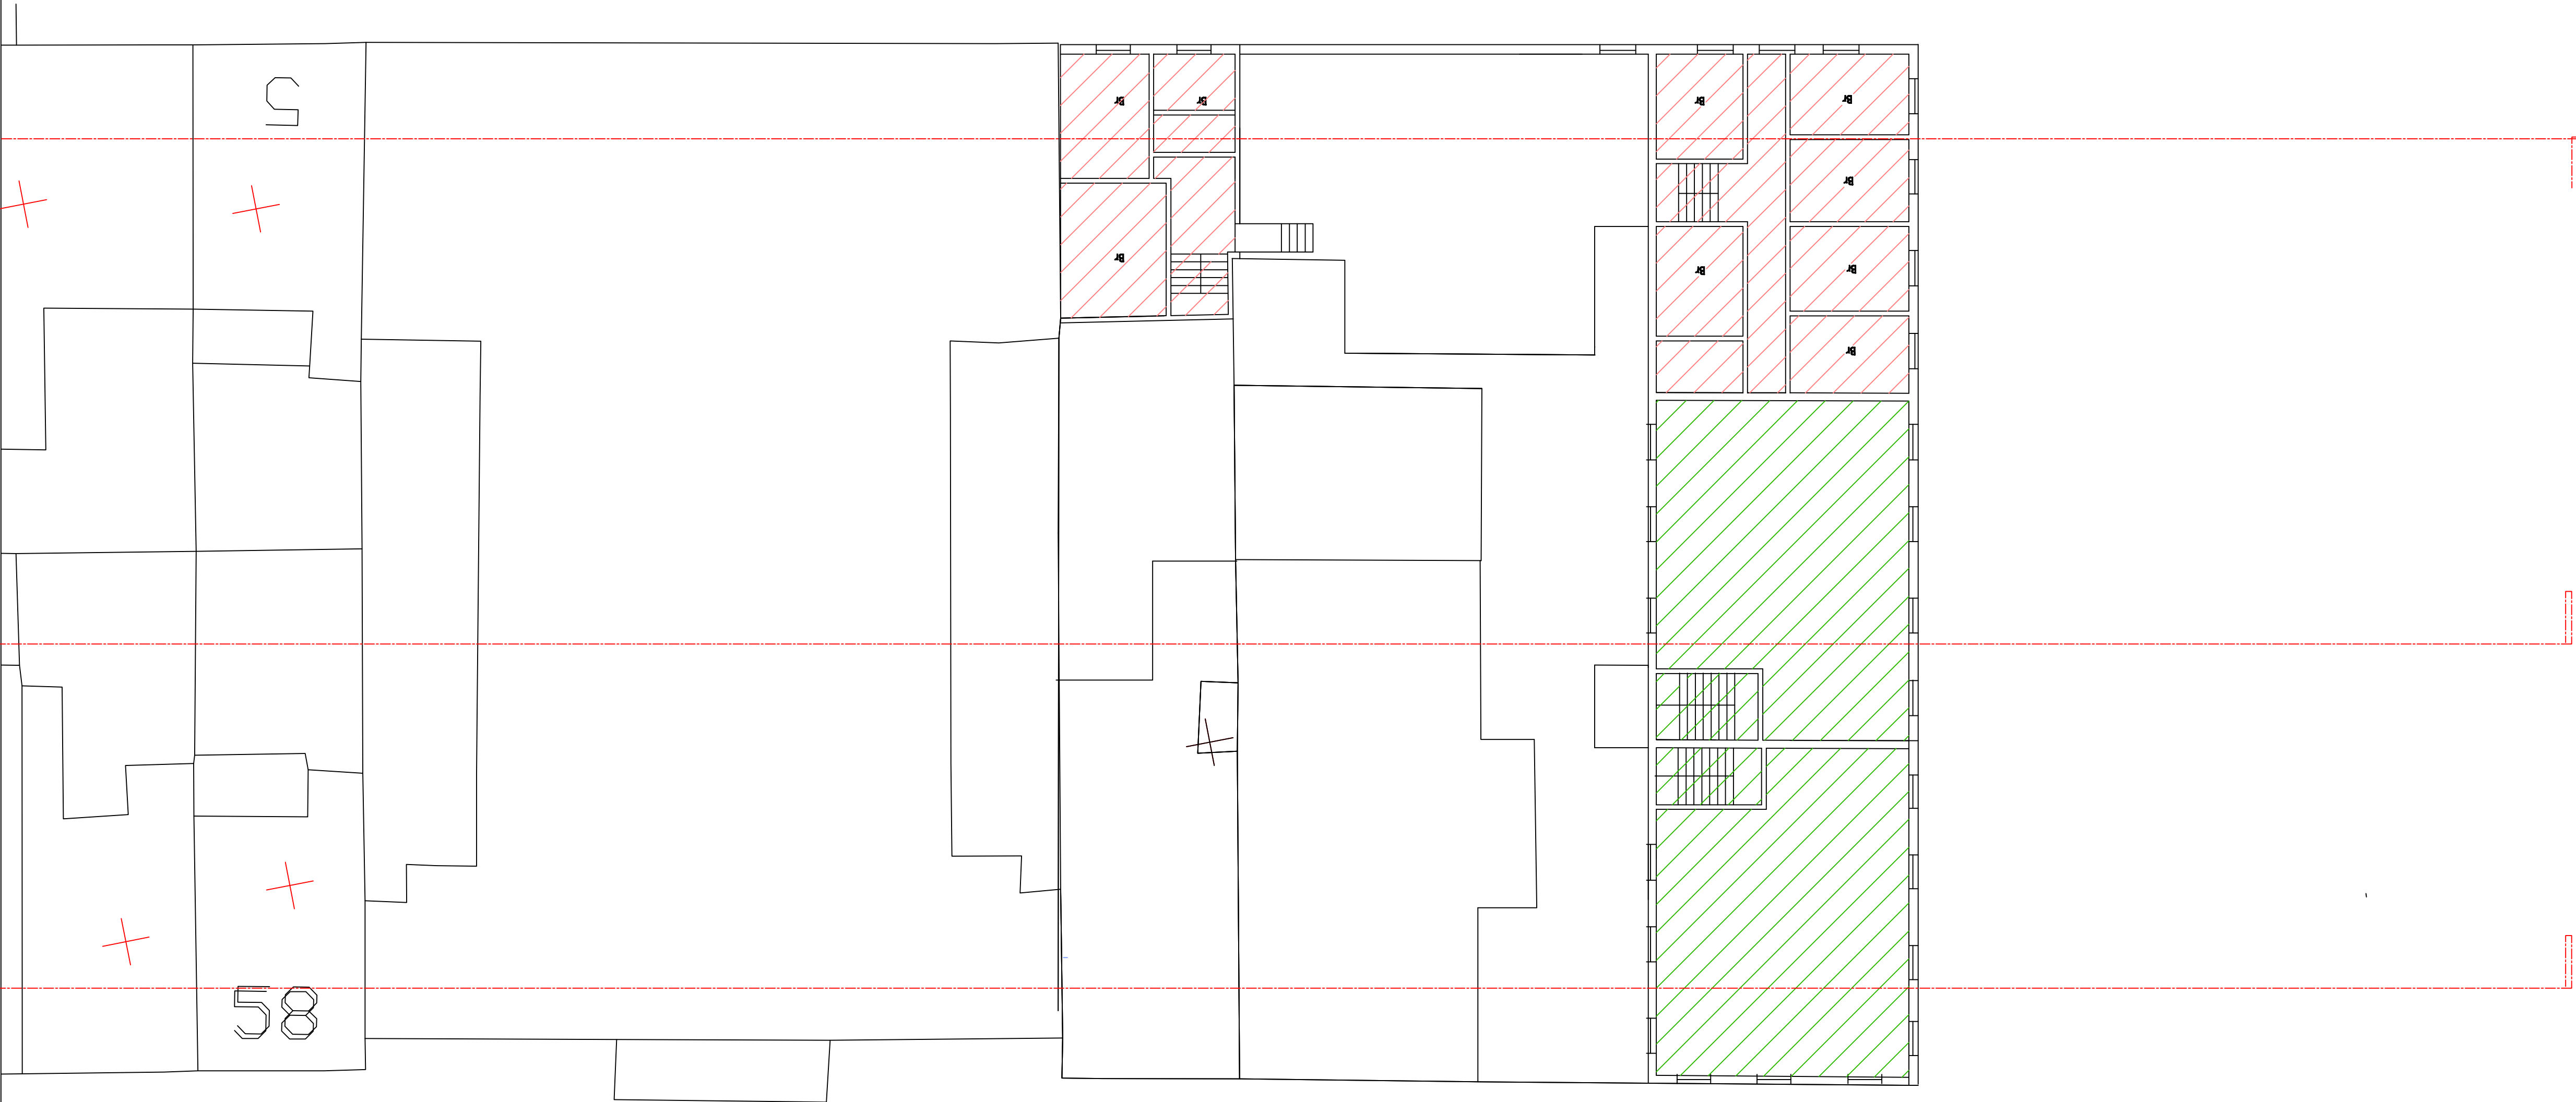



Section CC
P/136

Section BB
P/134

Section AA
P/132

Notes

HOTEL USE
OFFICE USE

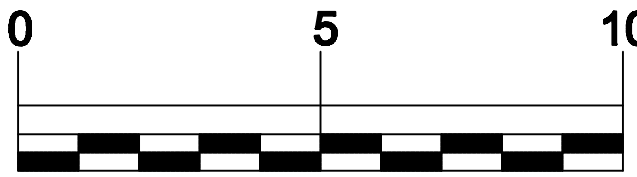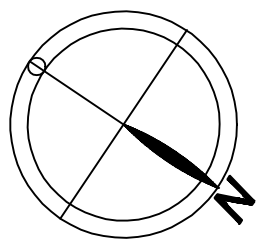

Project
1-11 EUSTON ROAD NW1

Drawing Title
EXISTING THIRD
FLOOR PLAN

Scale1:125 @ A1
1:250 @ A3
Date
Revision

Drawing No.
P/128