


RECEIVED
25 OCT 2011

RONDU ROAD
PUBLIC FOOT PATH

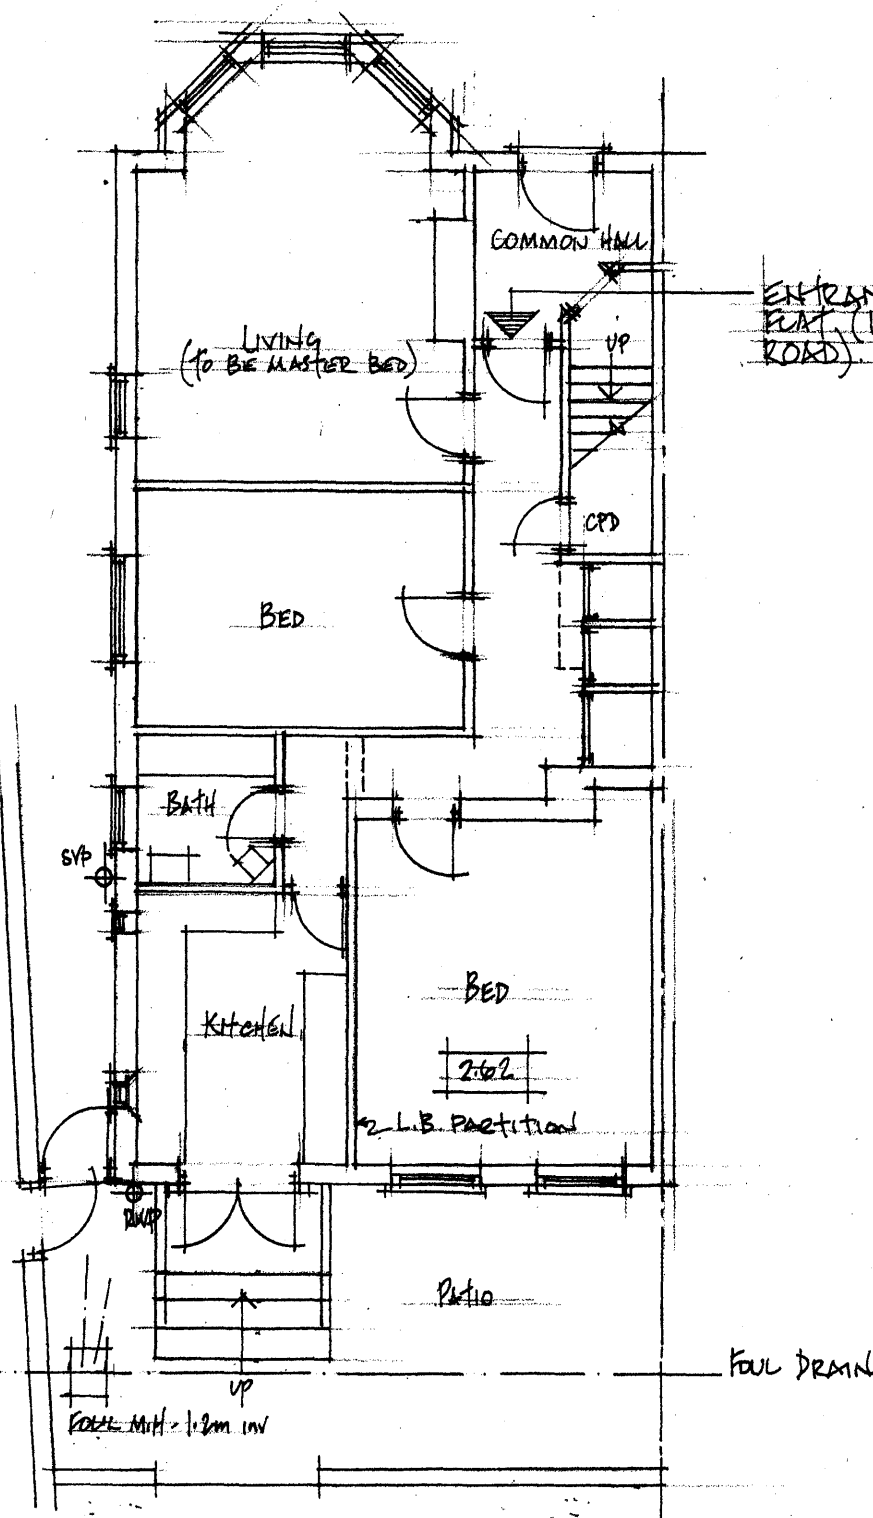


EXISTING GROUND FLOOR PLAN 1:100



SCALE BAR 1:100

ENTRANCE TO G.F. FLR
FLAT (148A FORDWYCH
ROAD)

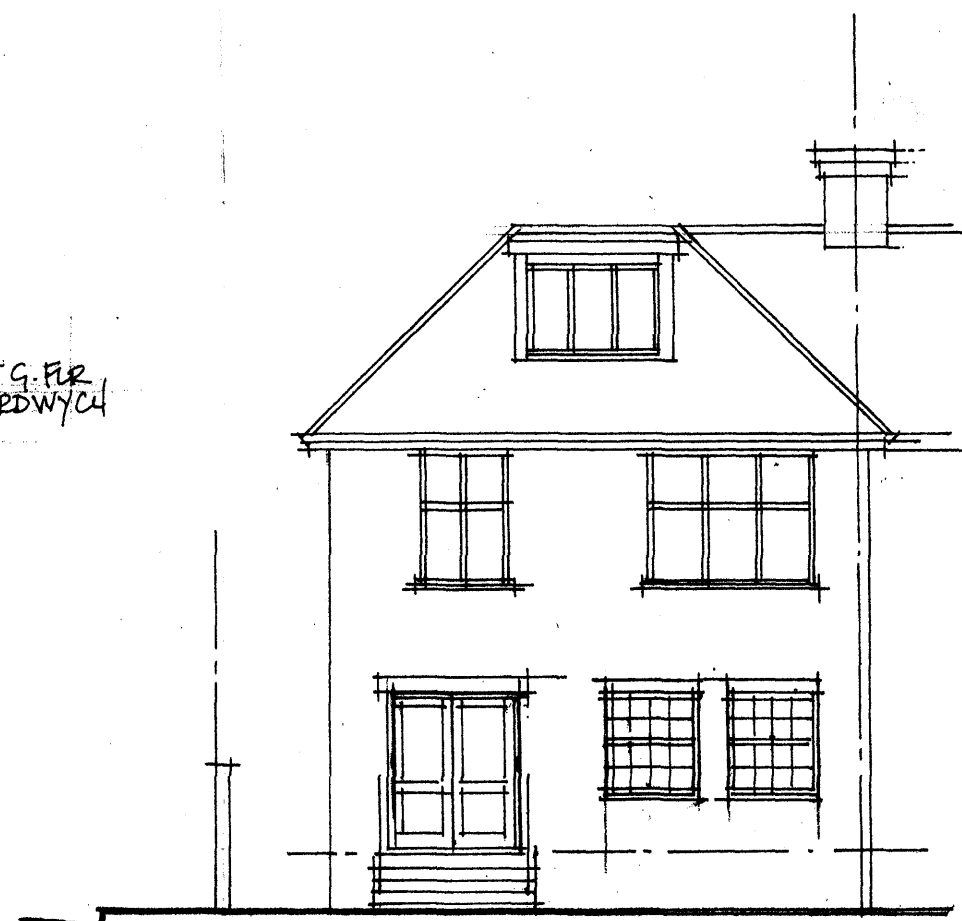

EXISTING REAR ELEVATION 1:100

SURVEY AS EXISTING
148A FORDWYCH ROAD
LONDON
NW2 3PA
(L.B. CAMDEN)

FOR:
MR. MRS A. MOTA

SCALE 1:100 MAY 2011

DEN: ME DRG. No. 1505/1
ANTHONY BYRNE ASSOCS.
6 IVOR STREET LONDON NW1 9PL
TEL. No. 010 7267 2396