




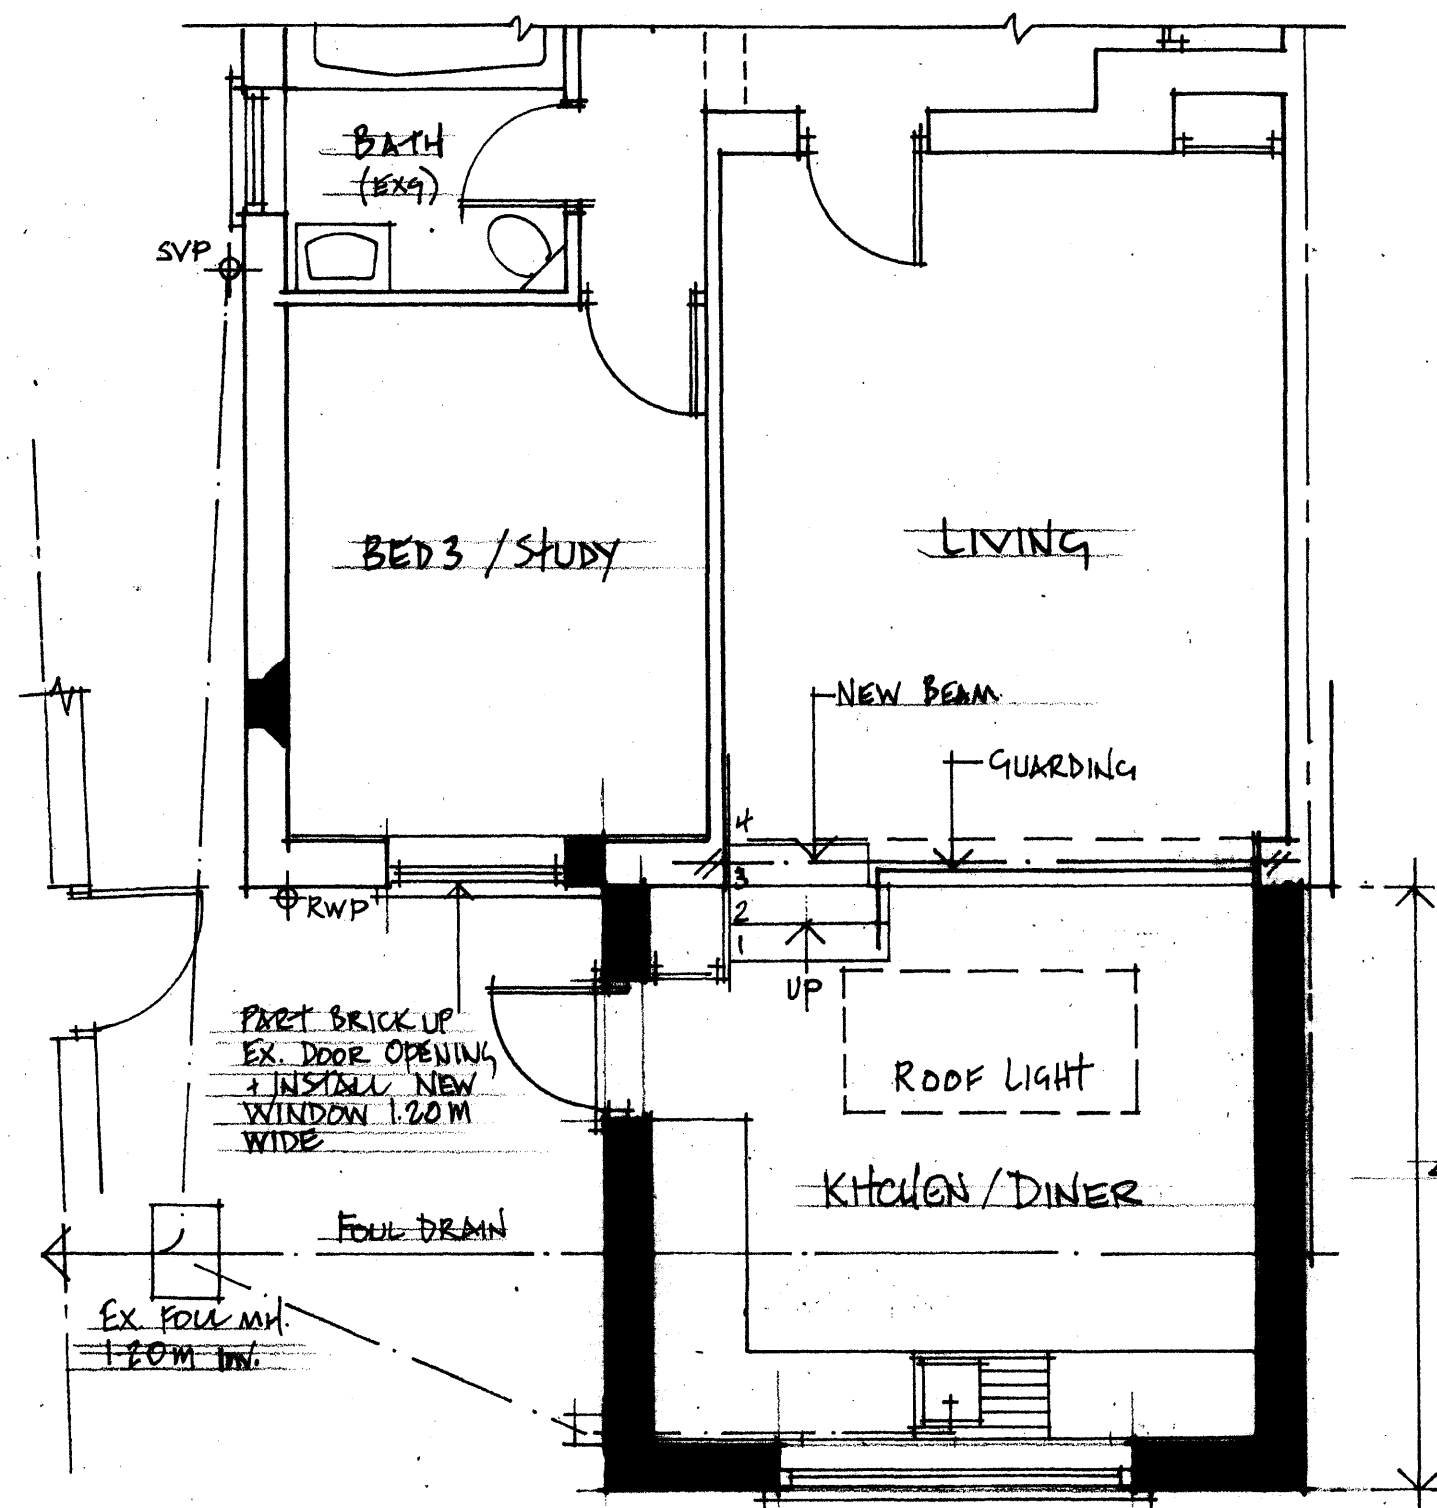

PROPOSED GROUND FLOOR PLAN - 1:50

 


SCALE BAR - 1:50

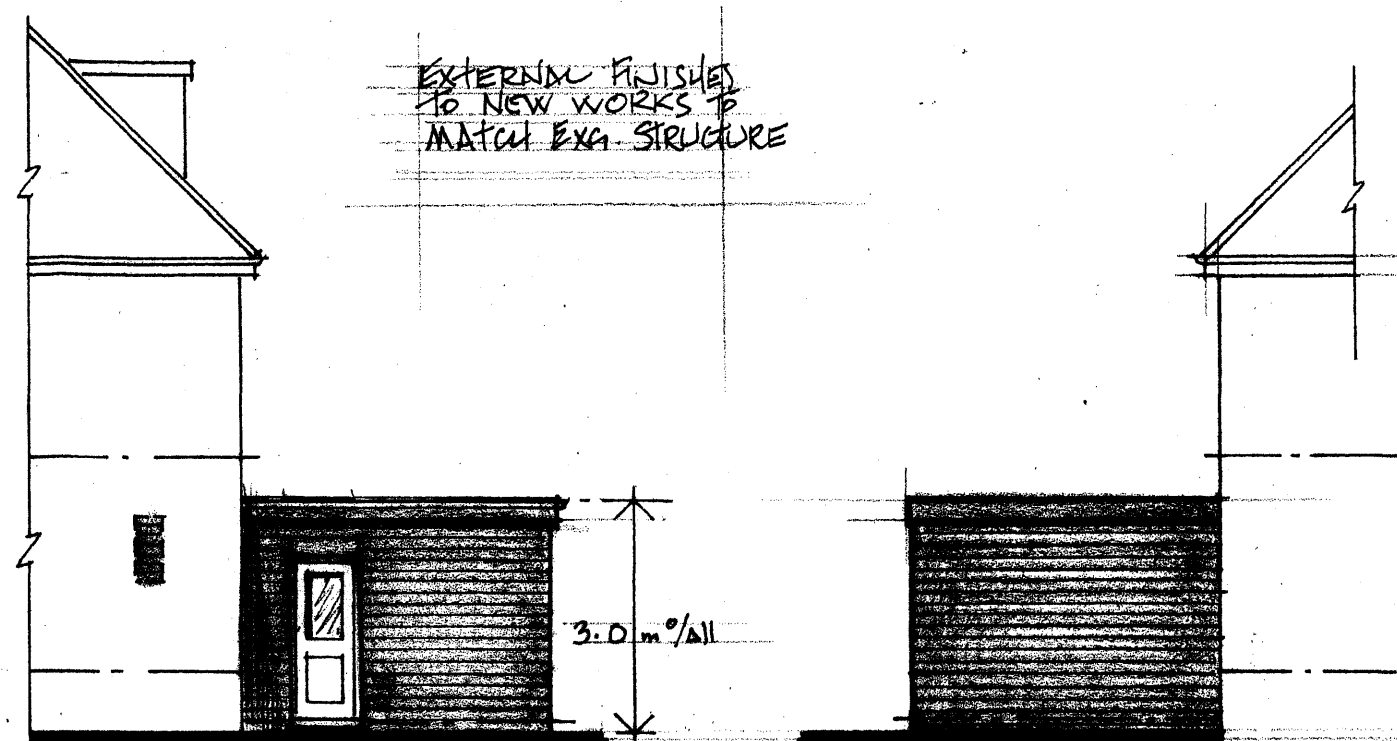

SIDE ELEVATION - 1:100

SIDE ELEVATION - 1:100

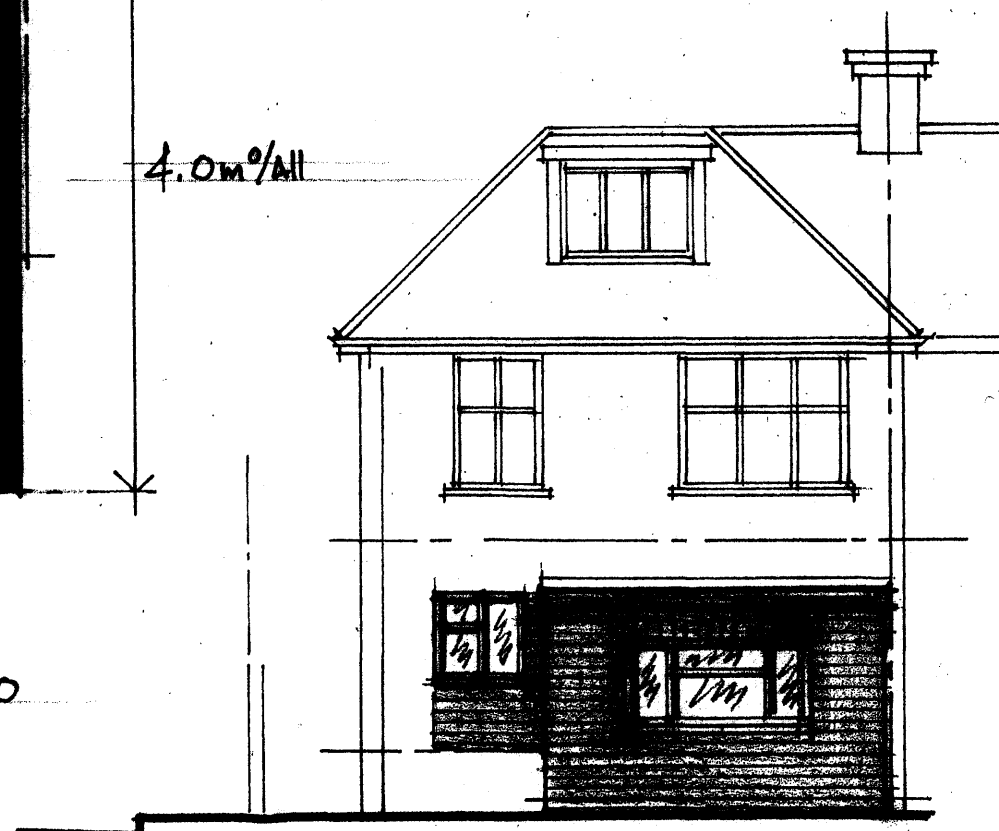

REAR ELEVATION - 1:100

RECEIVED
04 NOV 2011

REAR EXTENSION
148A FORDWYCH ROAD
LONDON
NW2 3PA

FOR:
MR MRS A. MOTA

SCALE 1:50 1:100 Oct. 2011

DRN: 1/5

DEG. No. 1505/4
A

ANTHONY BYRNE ASSOCS.
6 IVOR STREET LONDON NW10 9R
TEL. No. 020 7267 2396