


RECEIVED
31 OCT 2011

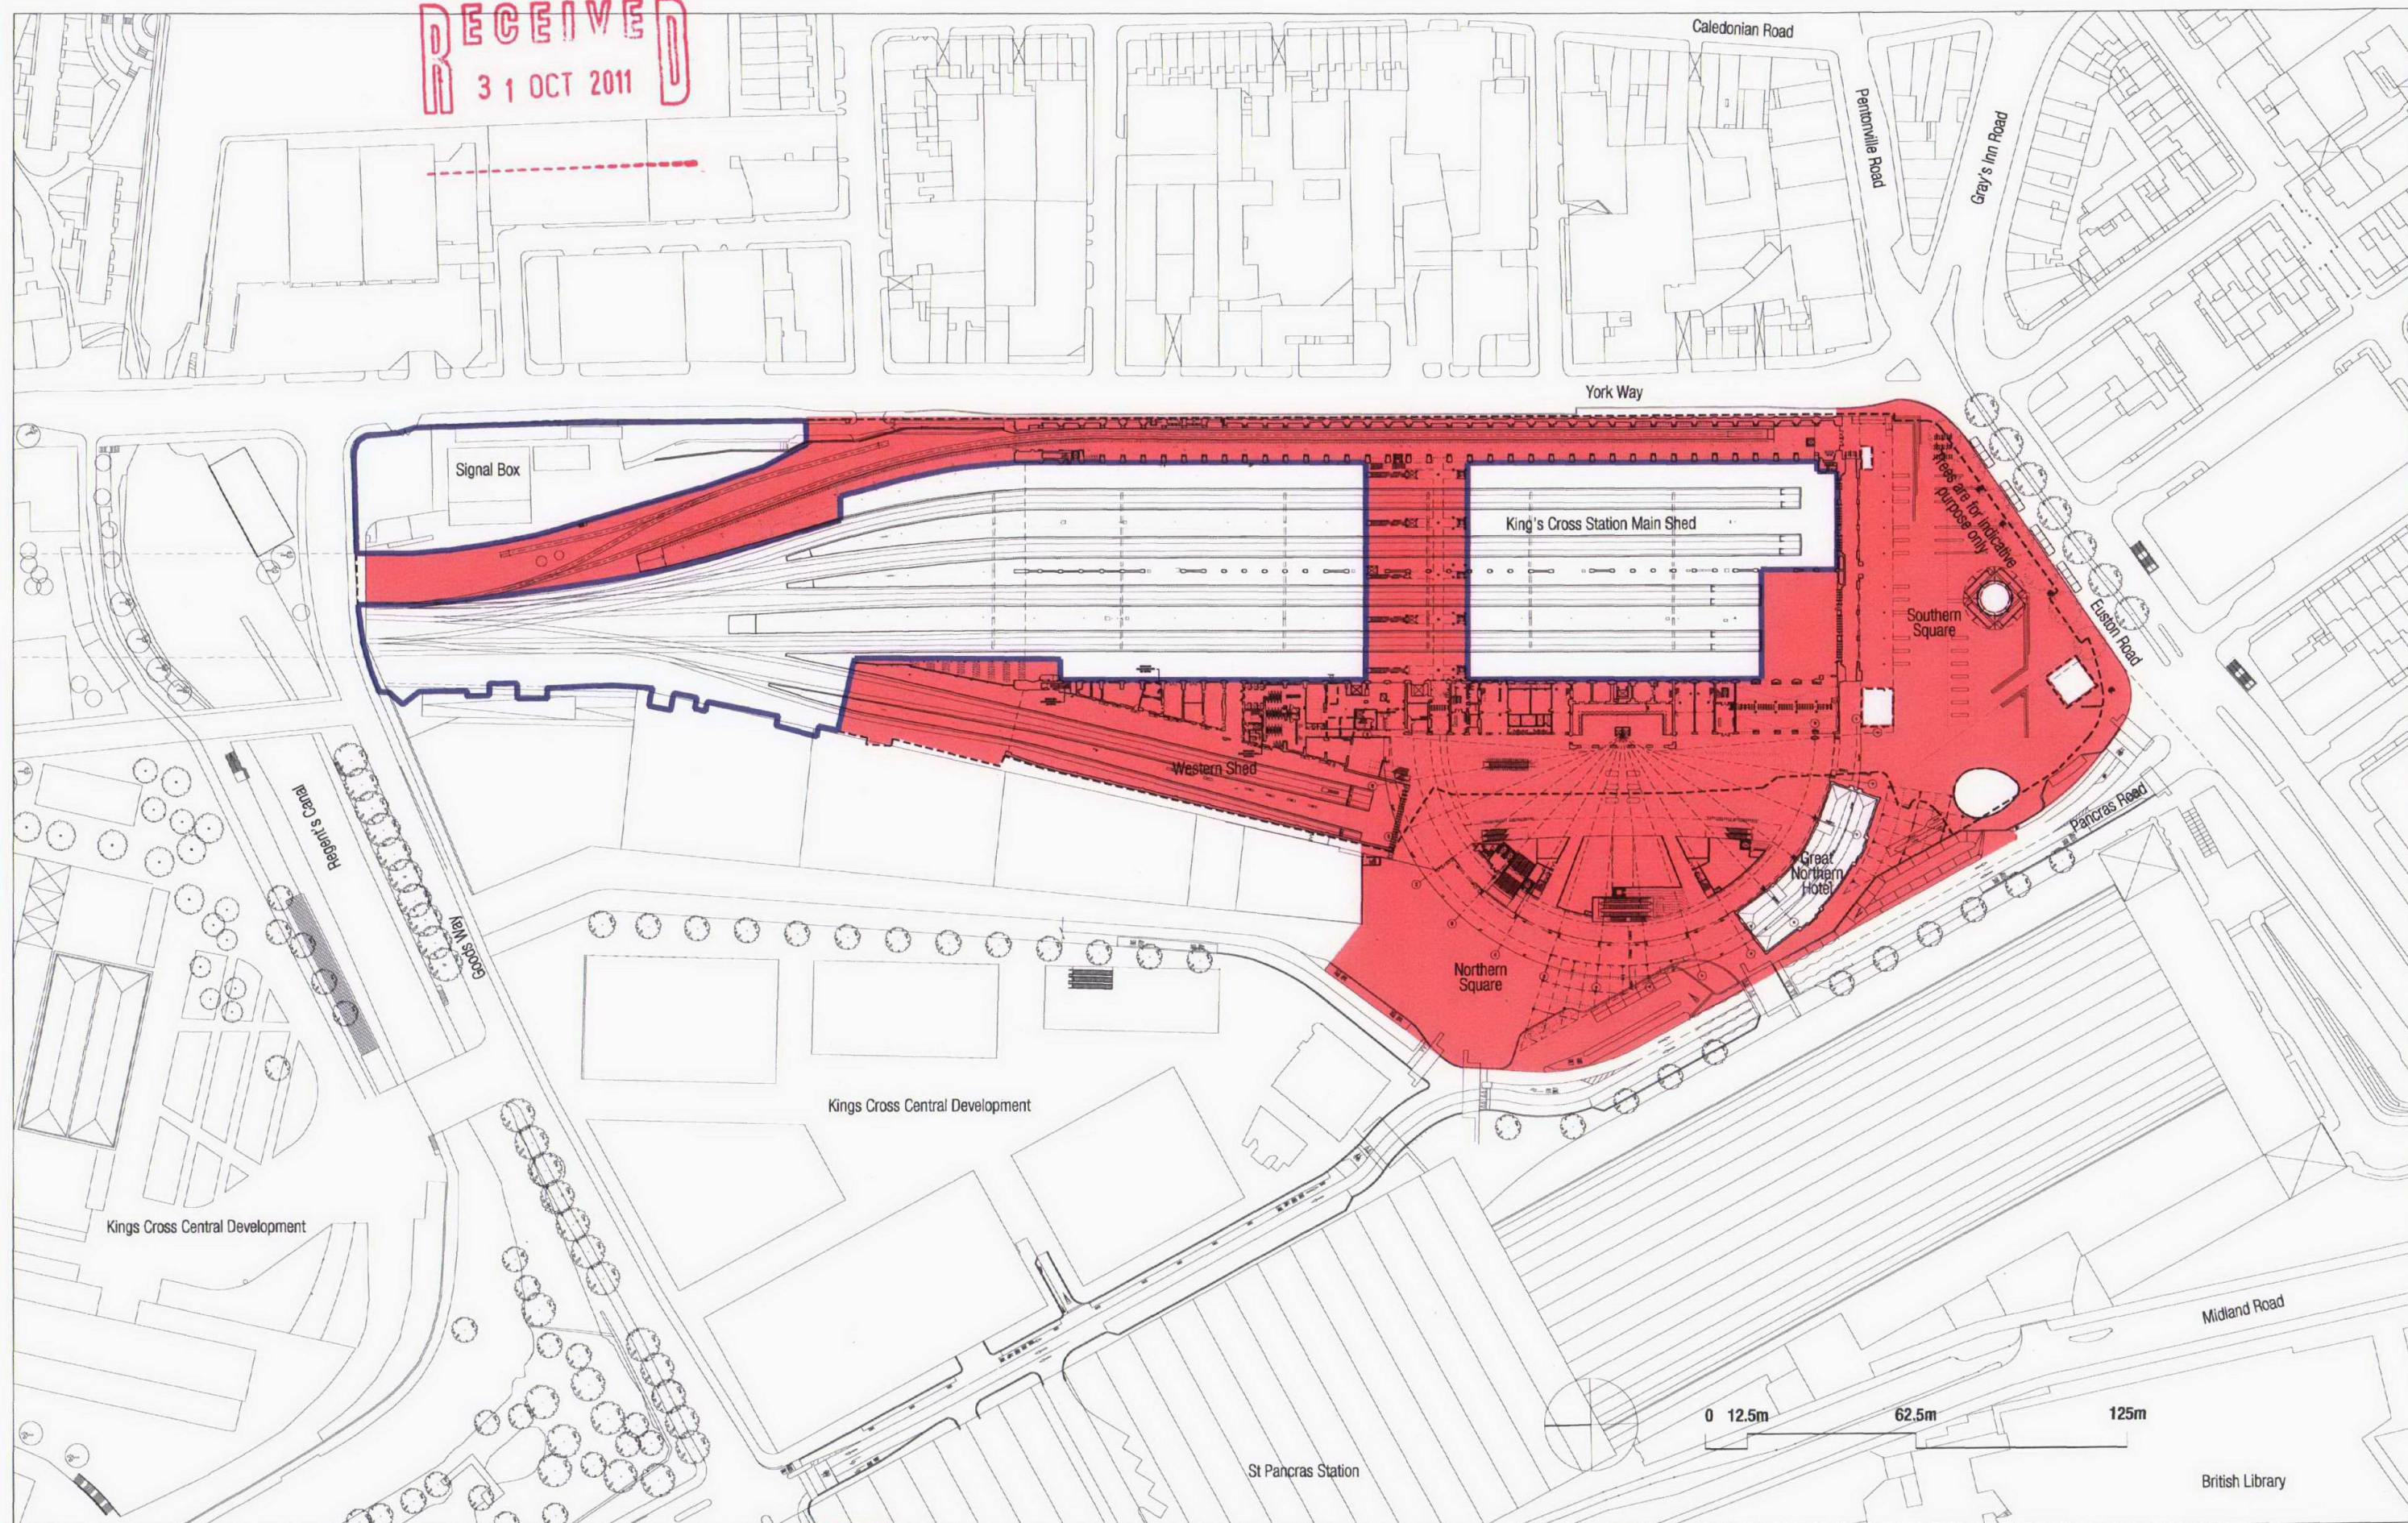

Do not scale from this drawing.
All dimensions are to be checked on site and any discrepancies noted in writing to JMP.
All dimensions are in millimetres unless noted otherwise.
If in doubt ask the Contract Administrator.

Revisions		
Rev.	Date	Description
01	14.07.2006	Issued for Planning / Listed Building Application

Drawn	Checked
JMP	NR

PLANNING APPLICATION - SITE AREA

STATION ENHANCEMENT	33,890 sq.m
PLATFORM Y	6,810 sq.m
TOTAL	40,700 sq.m

--- NETWORK RAIL
FREEHOLD BOUNDARY

King's Cross Station Enhancement PA Application Site Plan

scale 1:1250 at A2	job no. 1163
date 12.07.2006	drawing by KM
drawing status Planning / Listed Building Application	checked by NR
drawing no. AL-S01	revision 01

John McAslan + Partners

49 Princes Place
London W11 4QA
Telephone: 020 7727 2663
Facsimile: 020 7221 8835
mailto:mail@mcaslan.co.uk
www.mcaslan.co.uk