


REVISIONS

Rev. Date By

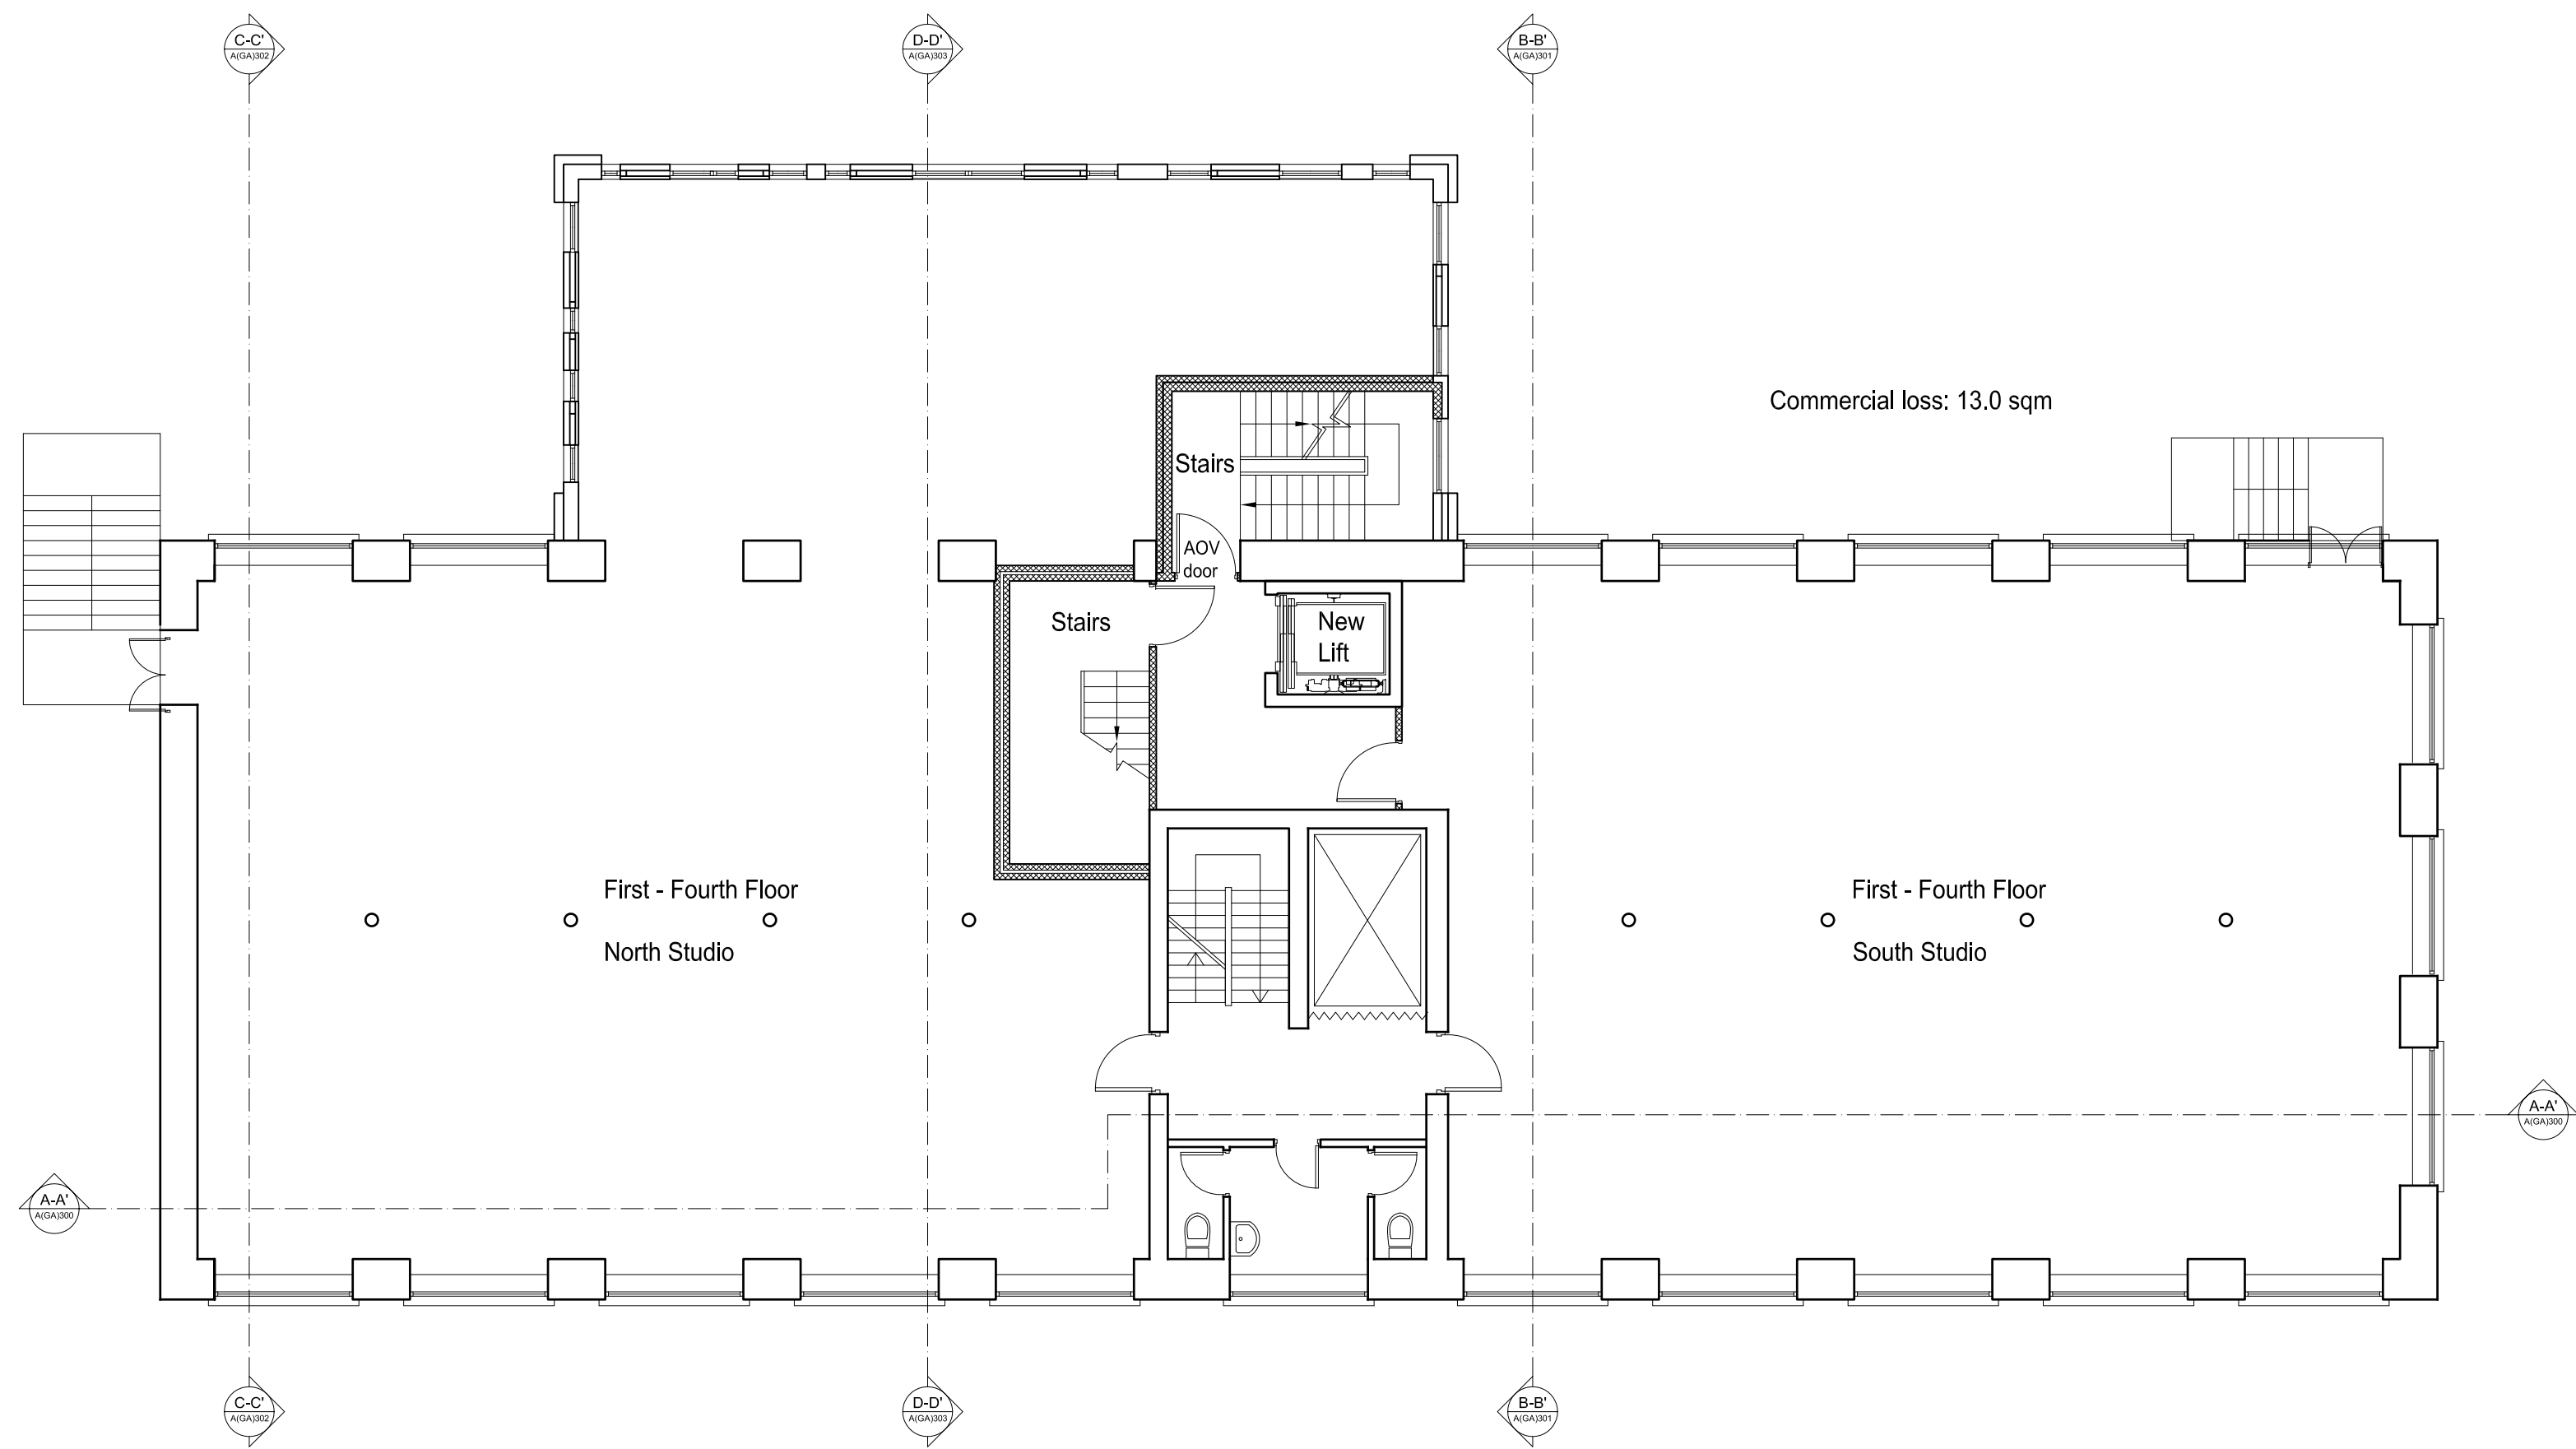


PROPOSED FOURTH FLOOR

PLANNING APPLICATION

ALL DIMENSIONS TO BE CHECKED ON SITE
WORK TO FIGURED DIMENSIONS ONLY
REPORT DISCREPANCIES TO THE ARCHITECT
AT ONCE BEFORE PROCEEDING

Contemporary Design Solutions

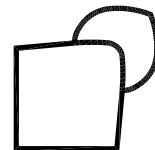

46 Great Marlborough Street
London
W1F 7JW
Telephone: 020 7494 9000 Fax: 020 7494 4944

Client

RISETALL LTD

Project Title

Mixed-use residential extension
10A Belmont Street,
LONDON NW1

Drawing Title

Proposed Fourth Floor Plan


Scale 1: 100@A1, 1:200@A3 Date August 2011

Drawn LV Checked DL

Drawing No. Rev.

110210-A(GA)140

CAD plot date: 28 Oct 2011 - 04:17pm

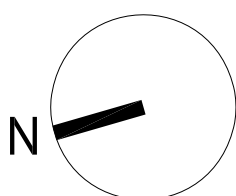

0 1 2 3 4 5 10m