


REVISIONS

Rev.	Date	By
A - Rear staircase relocated within the building footprint and AOV inserted above staircase.	01.11.11	LV

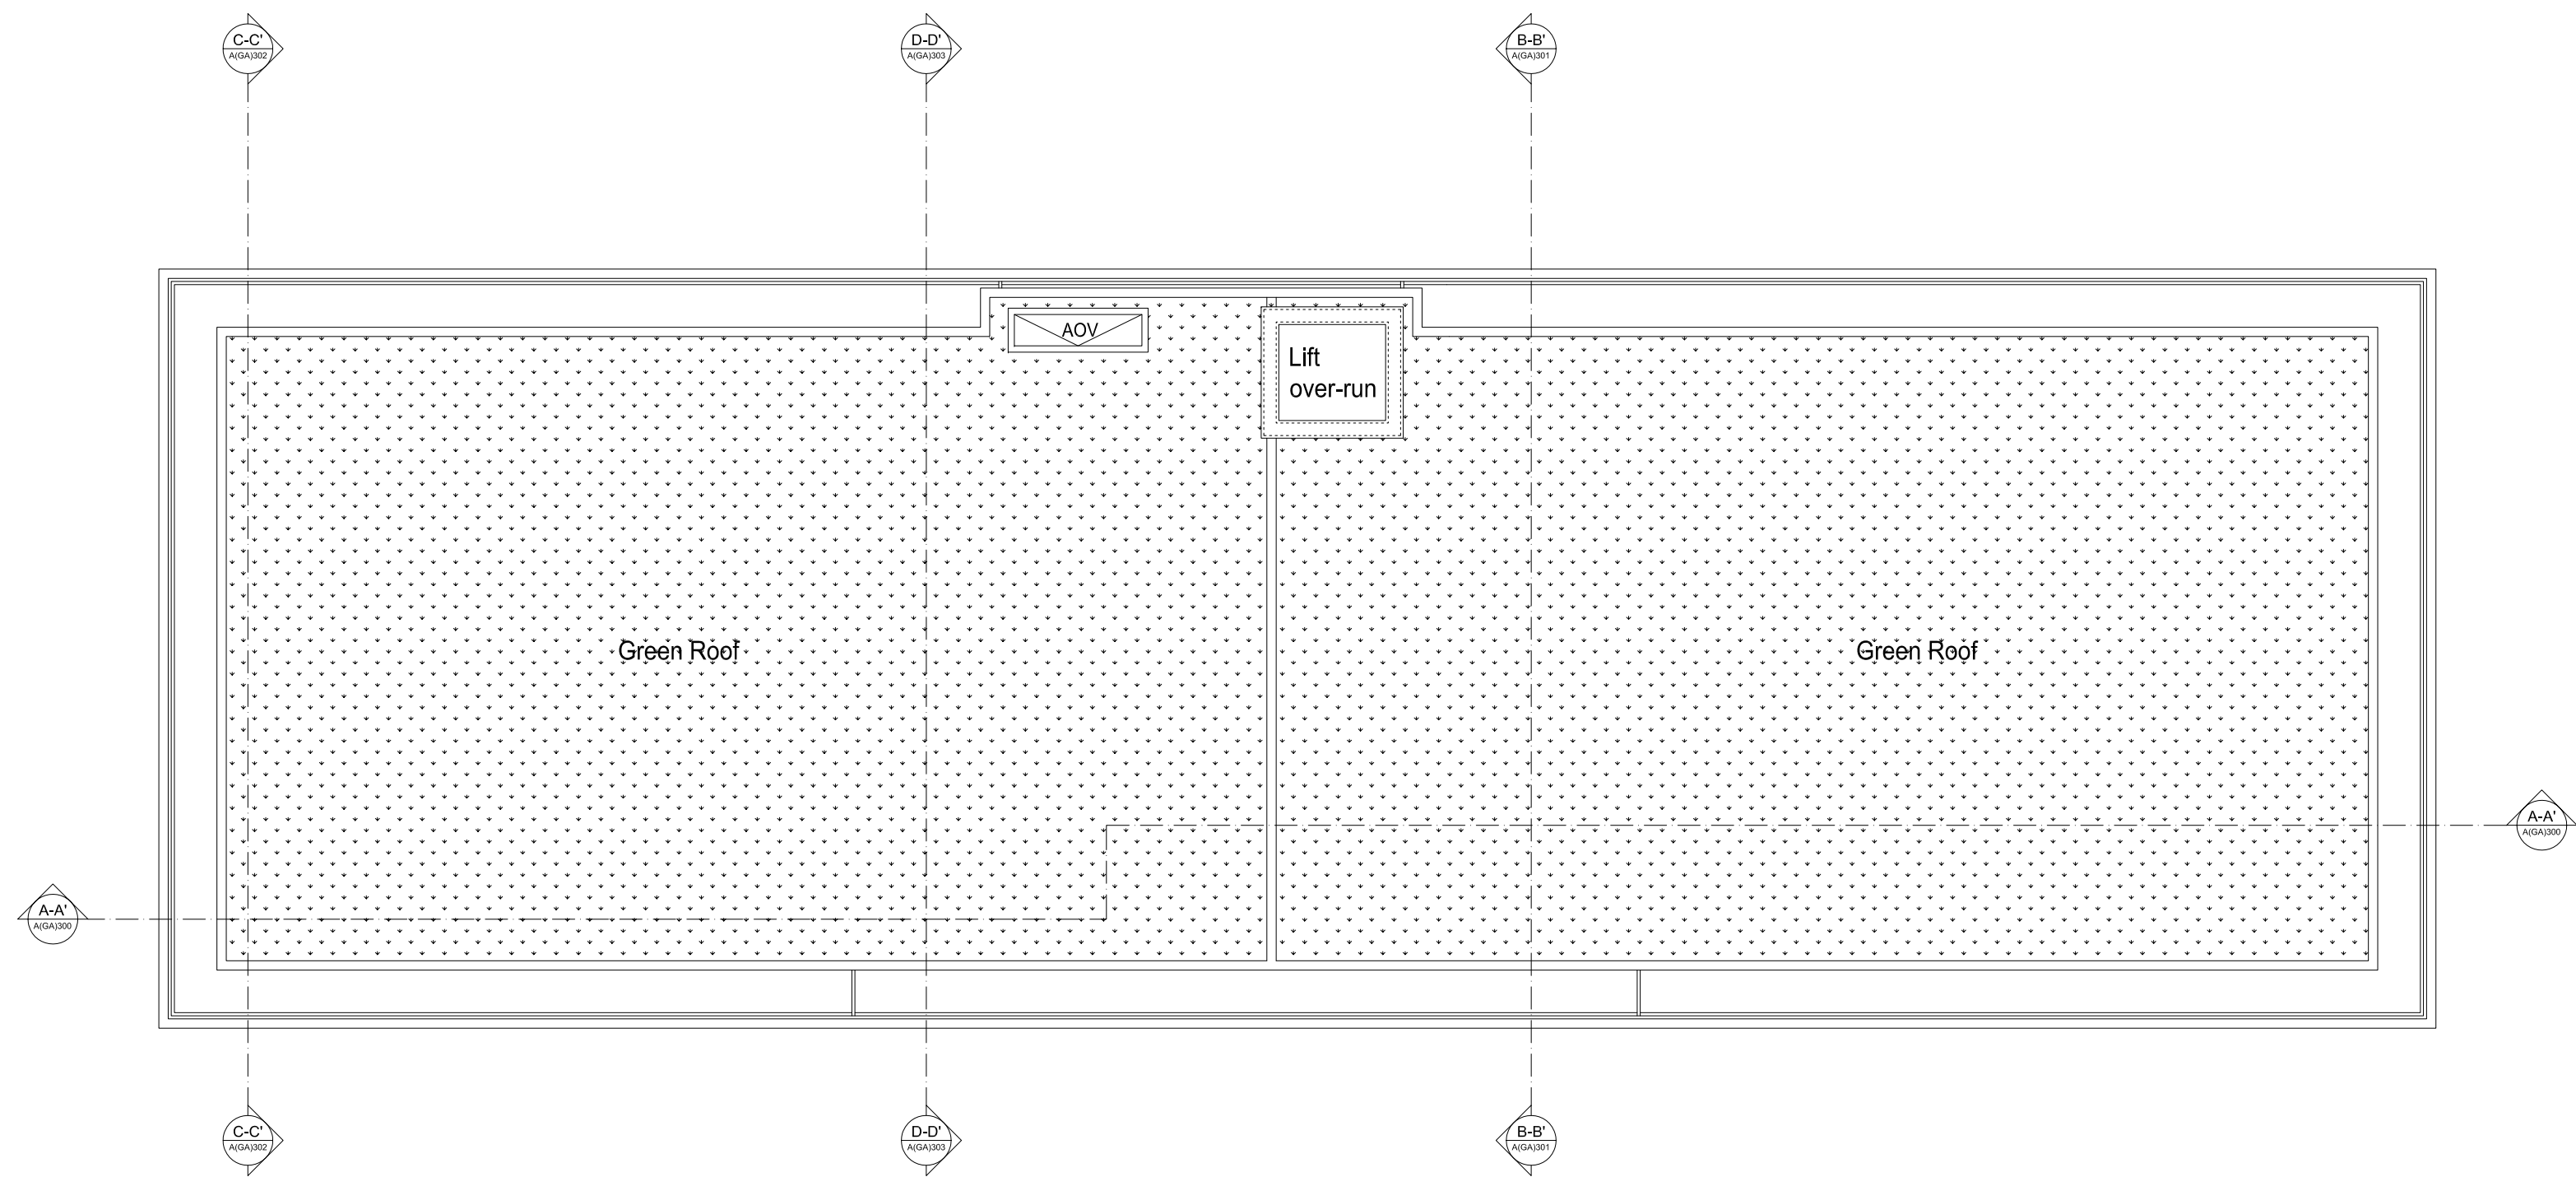


PROPOSED ROOF PLAN

PLANNING APPLICATION

ALL DIMENSIONS TO BE CHECKED ON SITE
WORK TO FIGURED DIMENSIONS ONLY
REPORT DISCREPANCIES TO THE ARCHITECT
AT ONCE BEFORE PROCEEDING

Contemporary Design Solutions

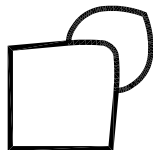

46 Great Marlborough Street
London
W1F 7JW
Telephone: 020 7494 9000 Fax: 020 7494 4944

Client

RISETALL LTD

Project Title
Mixed-use residential extension
10A Belmont Street,
LONDON NW1

Drawing Title

Proposed Roof Plan

Scale	1: 100@A1, 1:200@A3	Date	August 2011
Drawn	LV	Checked	DL
Drawing No.		Rev.	

110210-A(GA)170

A

CAD plot date: 02 Nov 2011 - 03:41pm

