
REVISIONS B - Design and materials of rear extension amended as requested by planning officer. PLANNING APPLICATION ALL DIMENSIONS TO BE CHECKED ON SITE WORK TO FIGURED DIMENSIONS ONLY REPORT DISCREPANCIES TO THE ARCHITECT AT ONCE BEFORE PROCEEDING Contemporary Design Solutions 46 Great Marlborough Street London W1F 7JW Telephone: 020 7494 9000 Fax: 020 7494 4944 RISETALL LTD Project Title Mixed-use residential extension 10A Belmont Street, LONDON NW1 Drawing Title

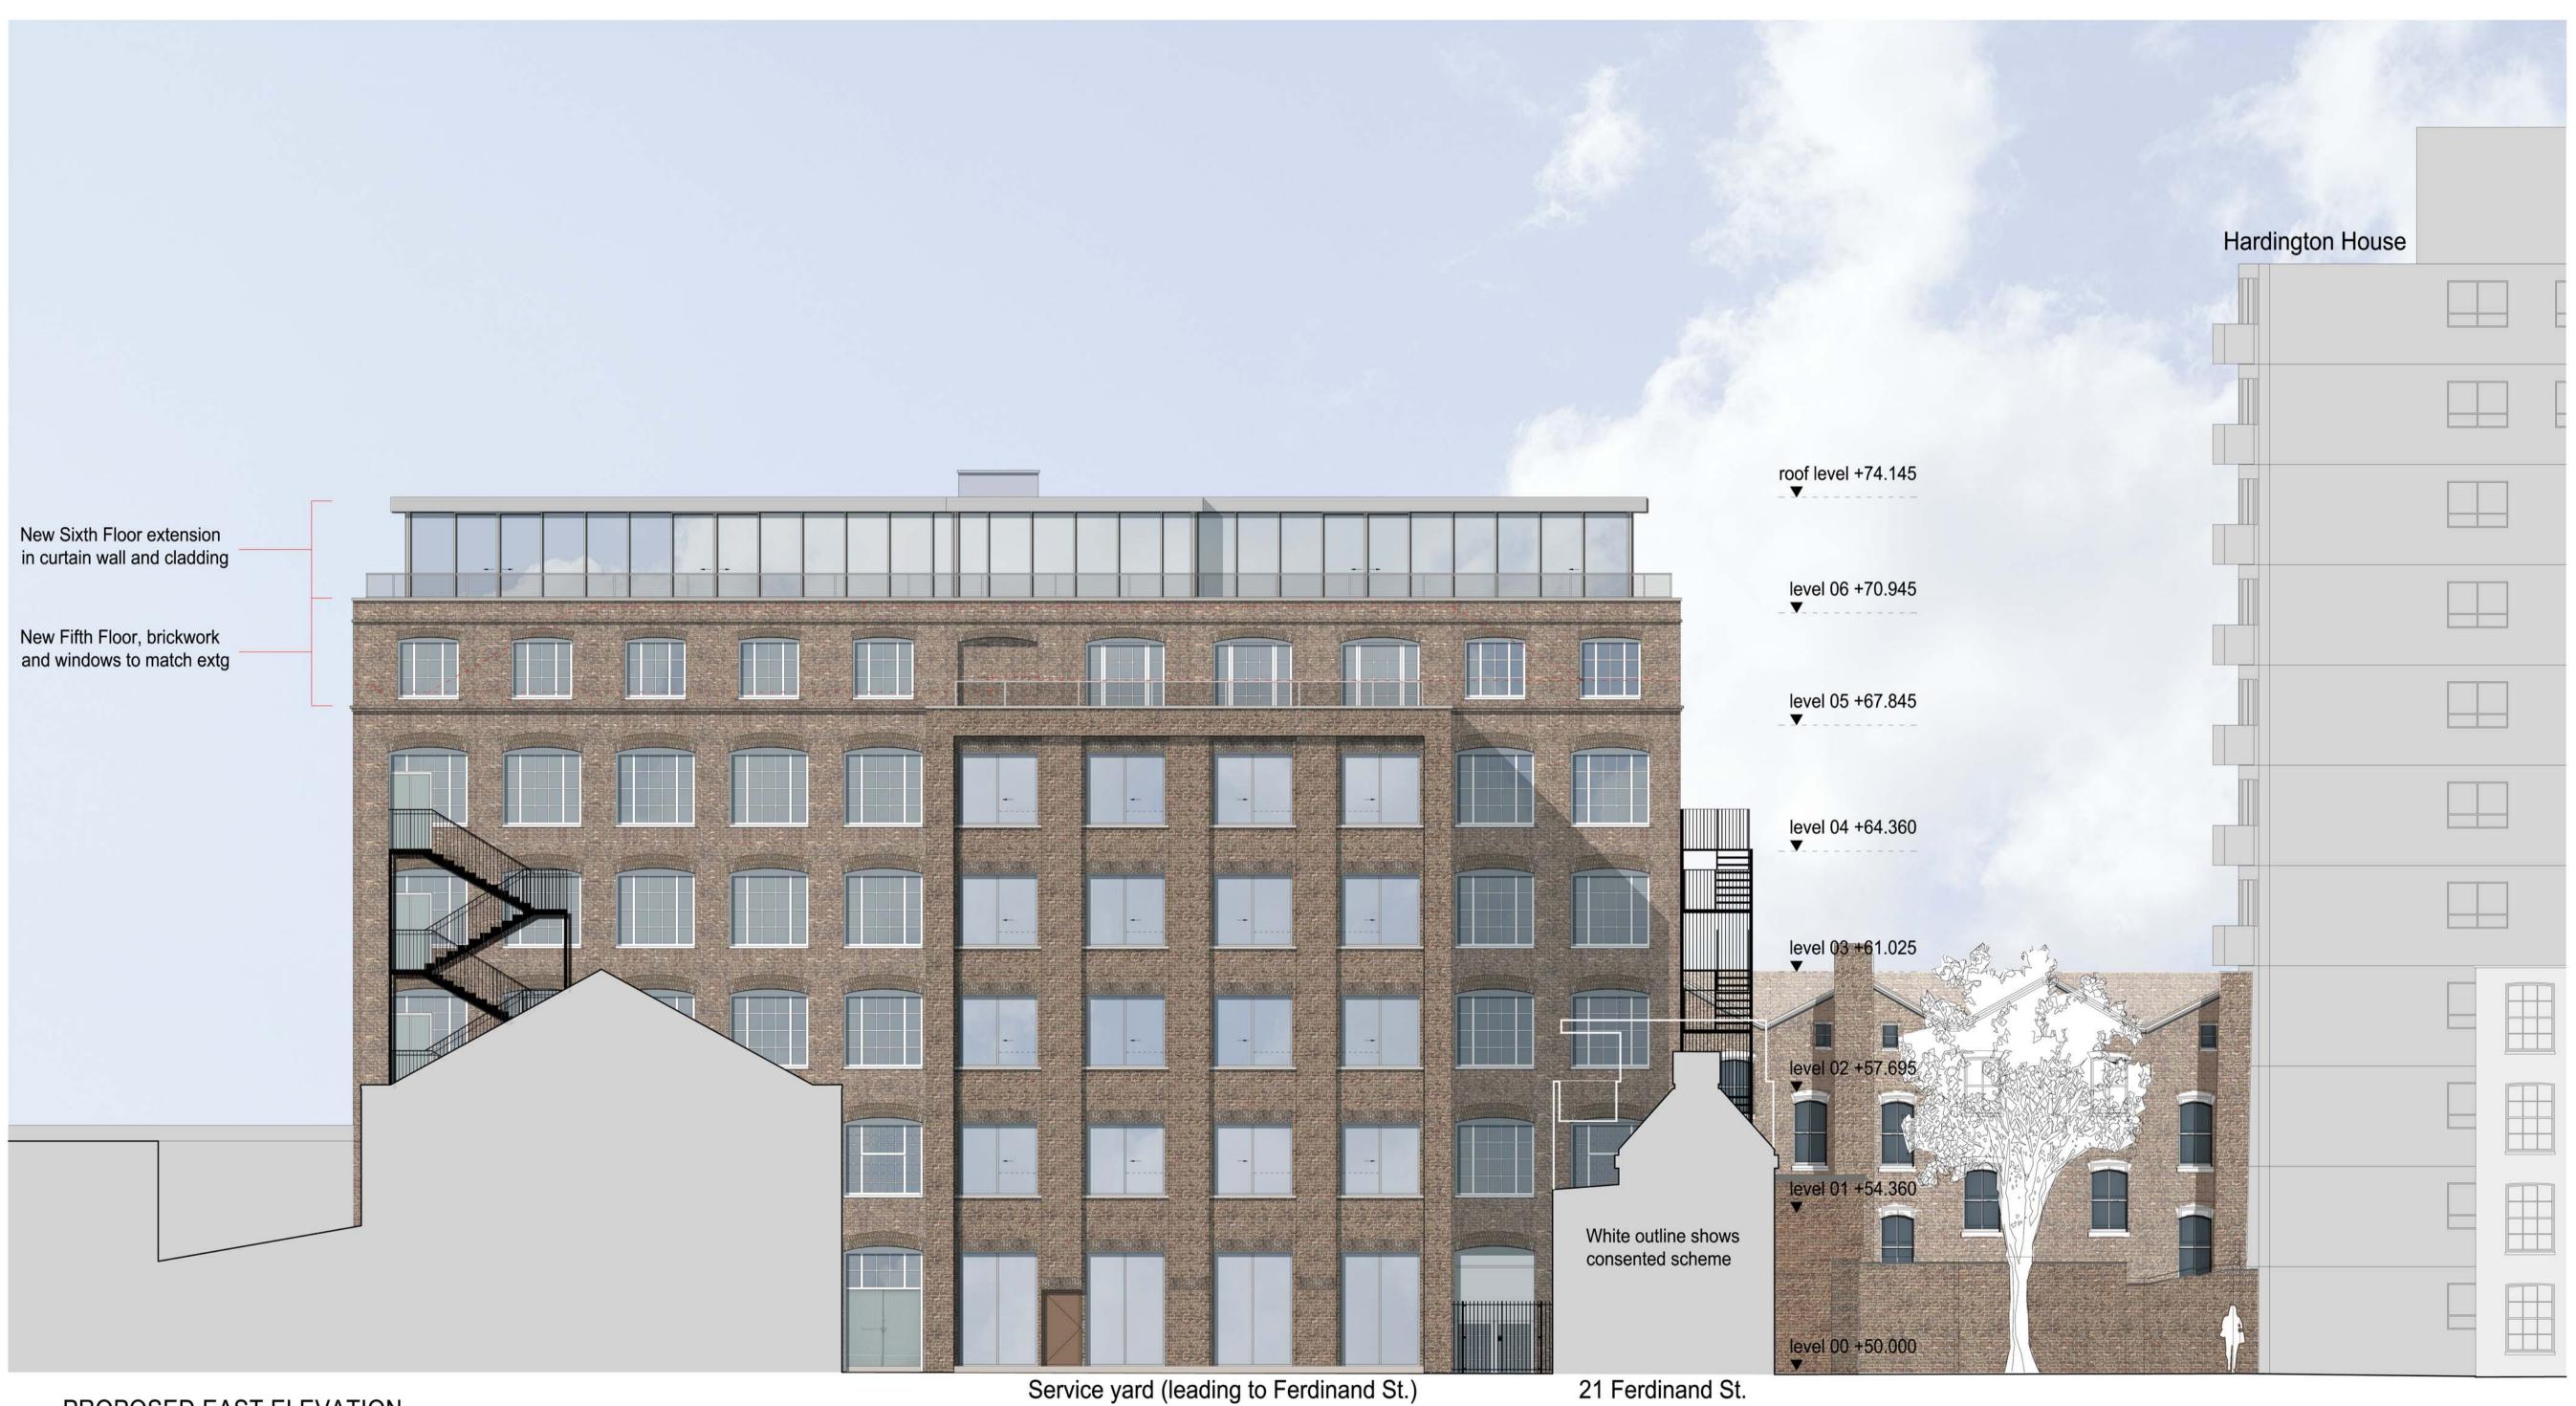

Proposed East / Rear Elevation

110210-A(GA)401

CAD plot date: 02 Nov 2011 - 02:58pm

F:\Dyar-Hallmark\P-Hallmark\Projects\110210 - Belmont Street Residential Mix\DESIGN\CAD\01 Planning\Sheets\Elevations.dwg > layout East

PROPOSED EAST ELEVATION