


Do Not Scale From This Drawing
All Dimensions Are to Be Checked On Site

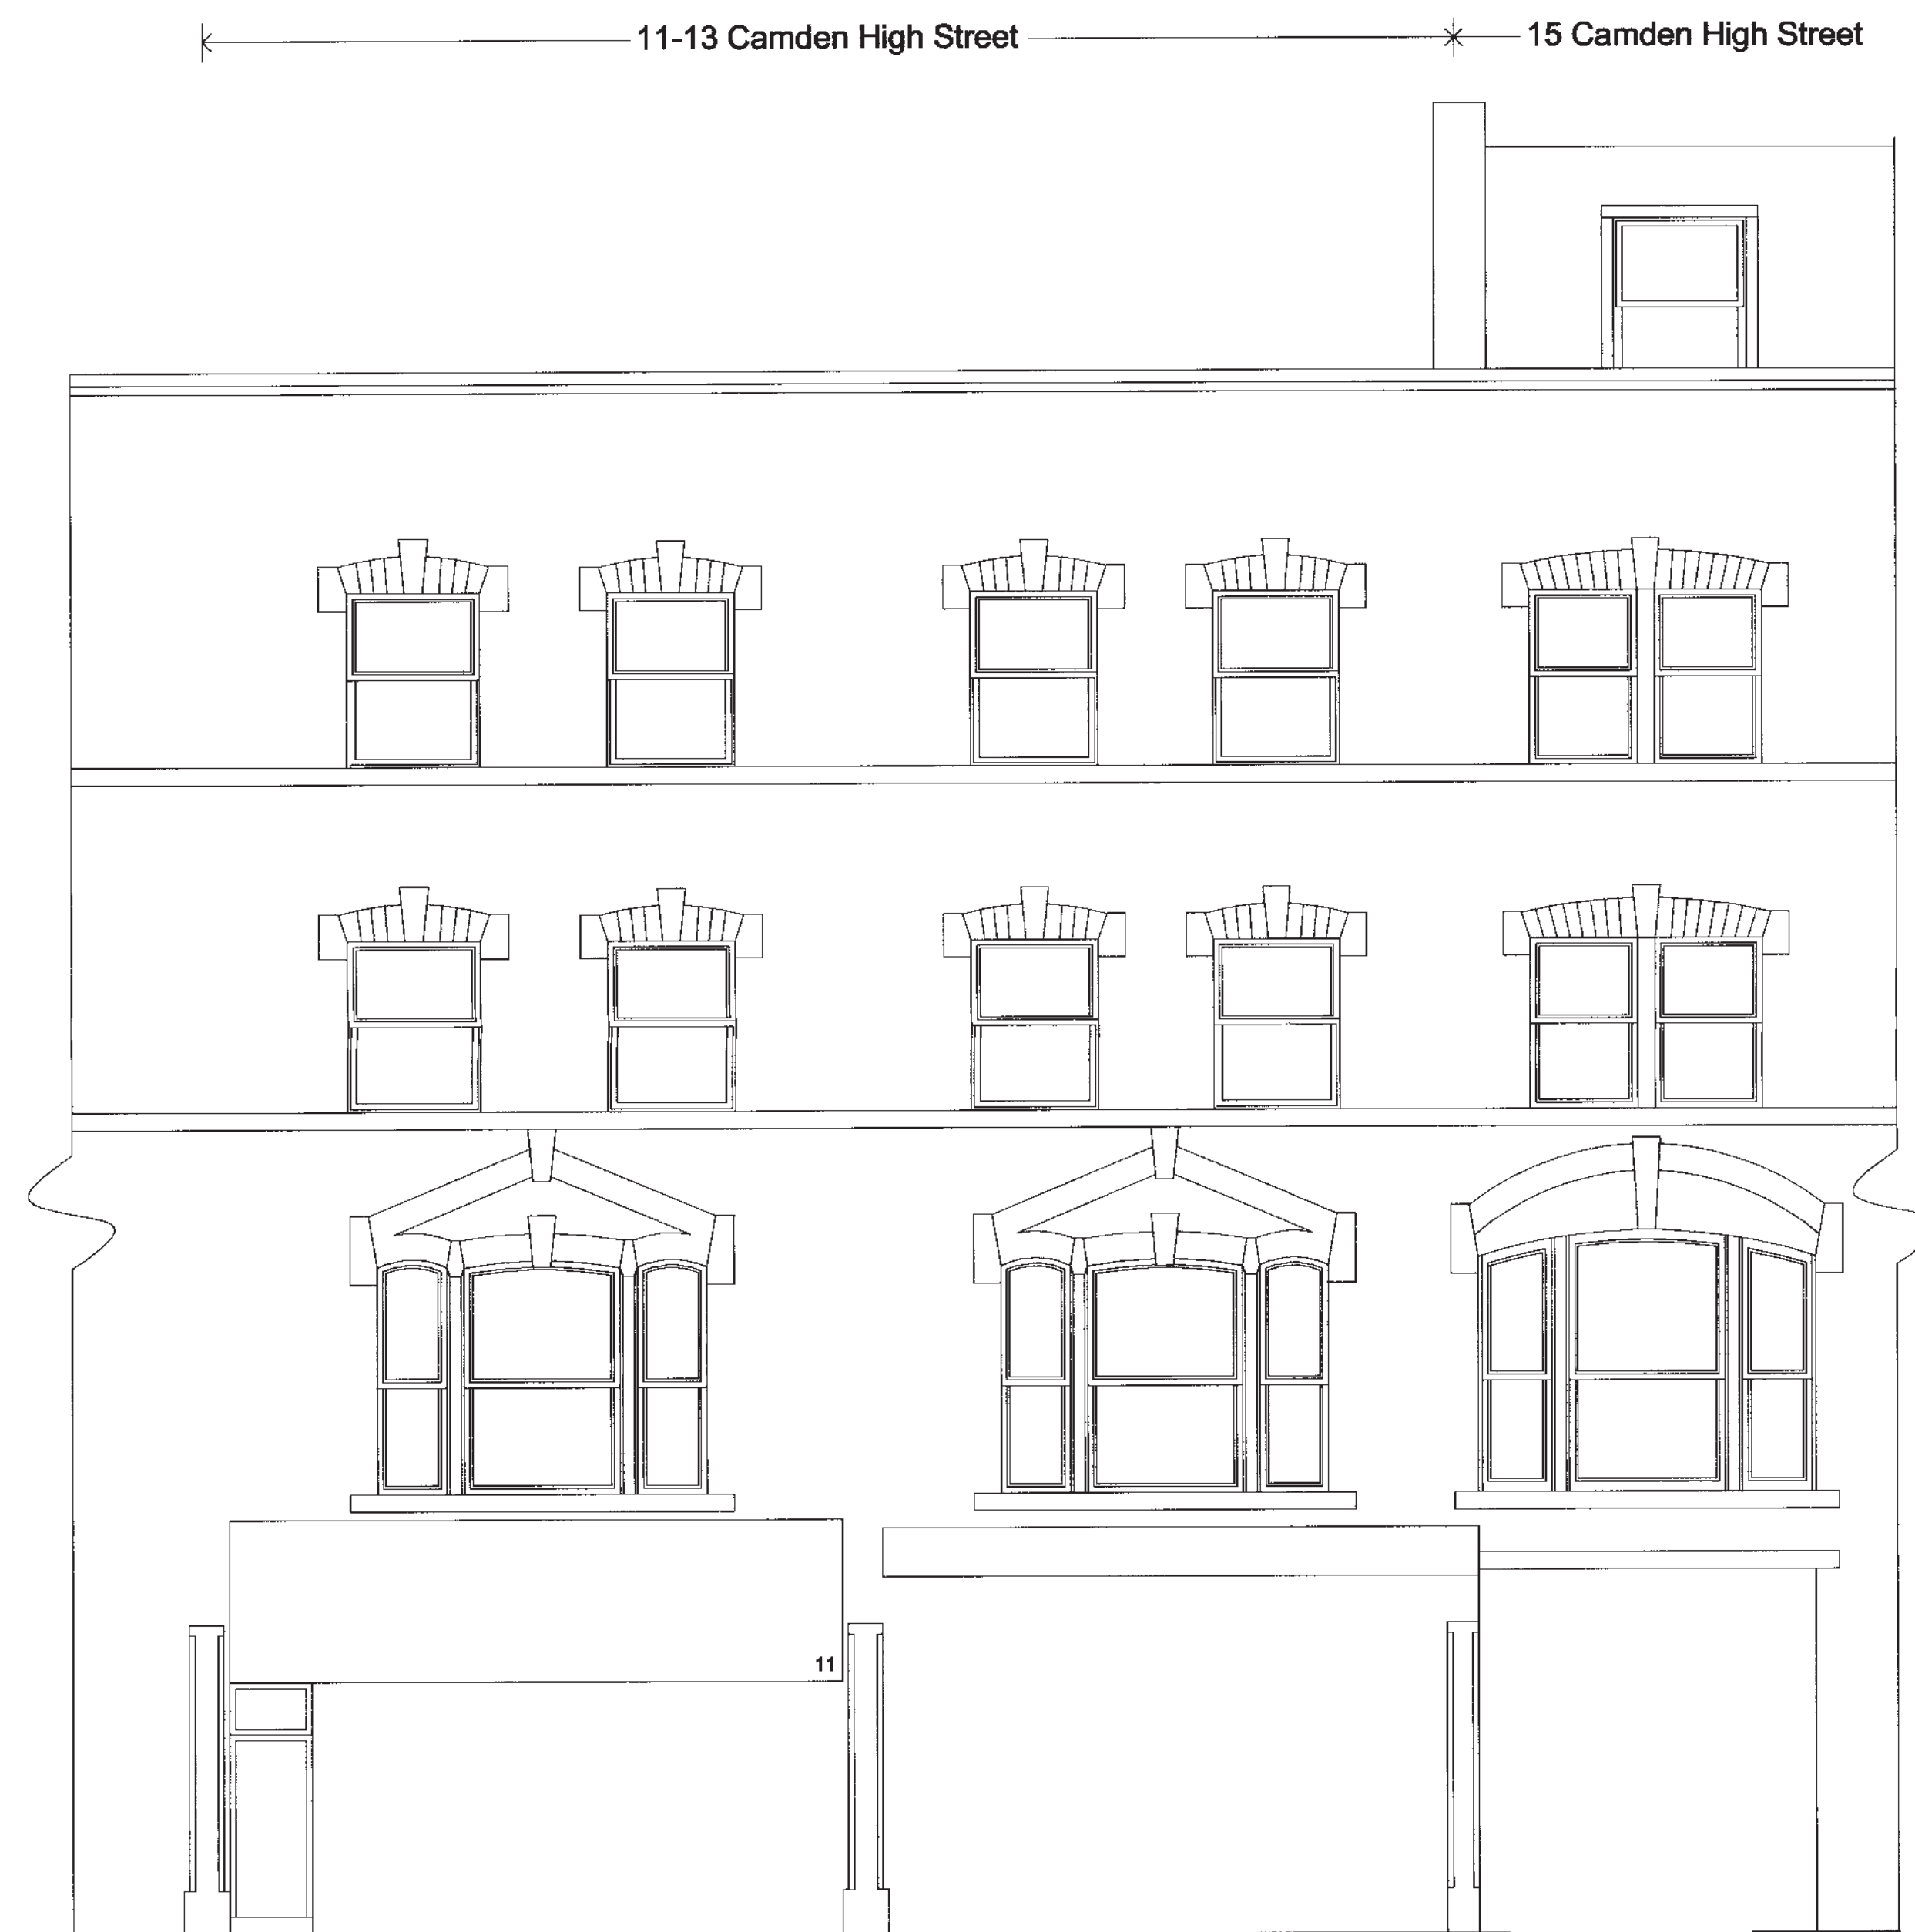

Front Elevation

revisions	
Issue: Client	
Job	
11 - 13 Camden High Street, London NW1	
Drawing	
Front Elevation as existing	
Scale	Date
1/100	April 2007
Drawing No.	Revision
1221/06	
ARCHITECTS TOWN PLANNERS DESIGNERS	
INHOUSE	
DESIGN ASSOCIATES	
111-113 BLADESTONE STREET, BLADESTONE ROAD, LONDON NW1	
TEL: 0207 253 2535 FAX: 0207 253 2535	
email: info@inhouseassociates.co.uk	