


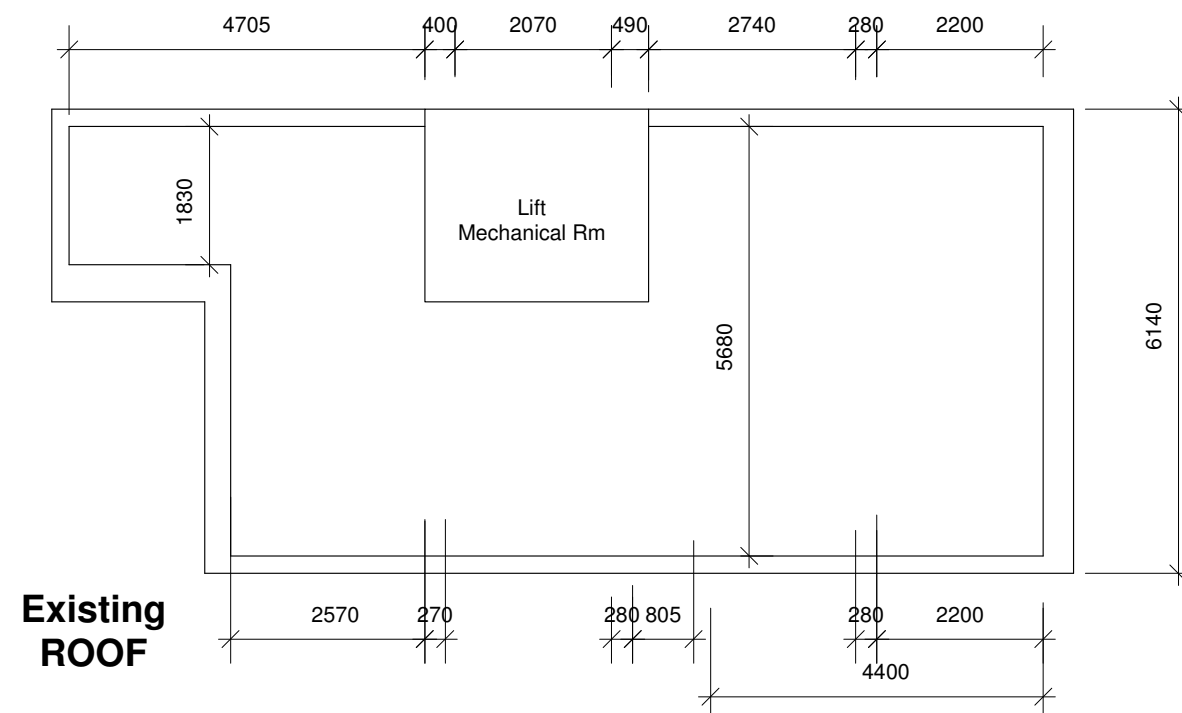
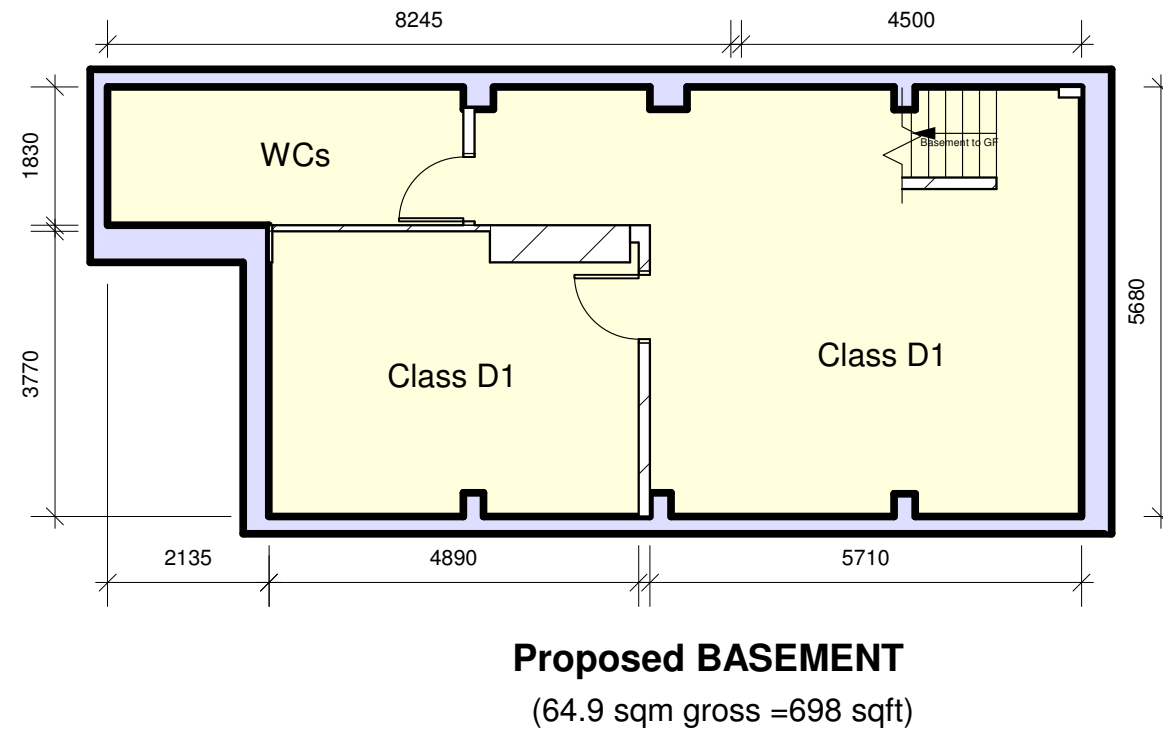
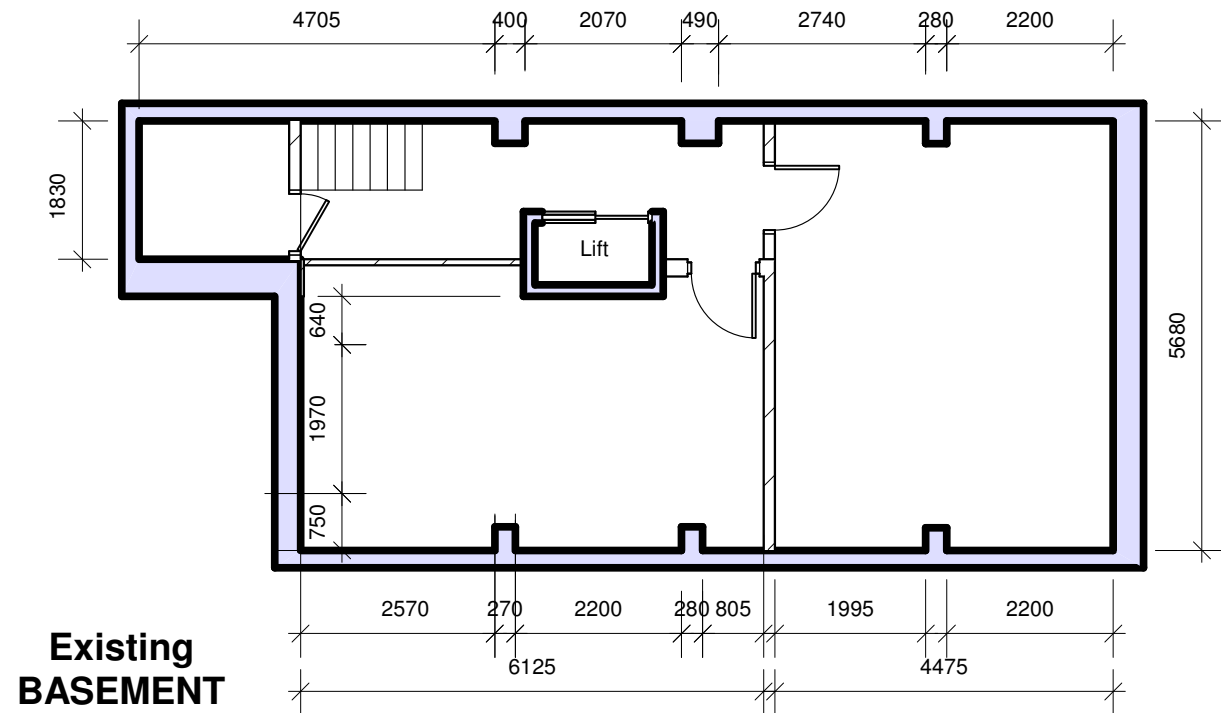
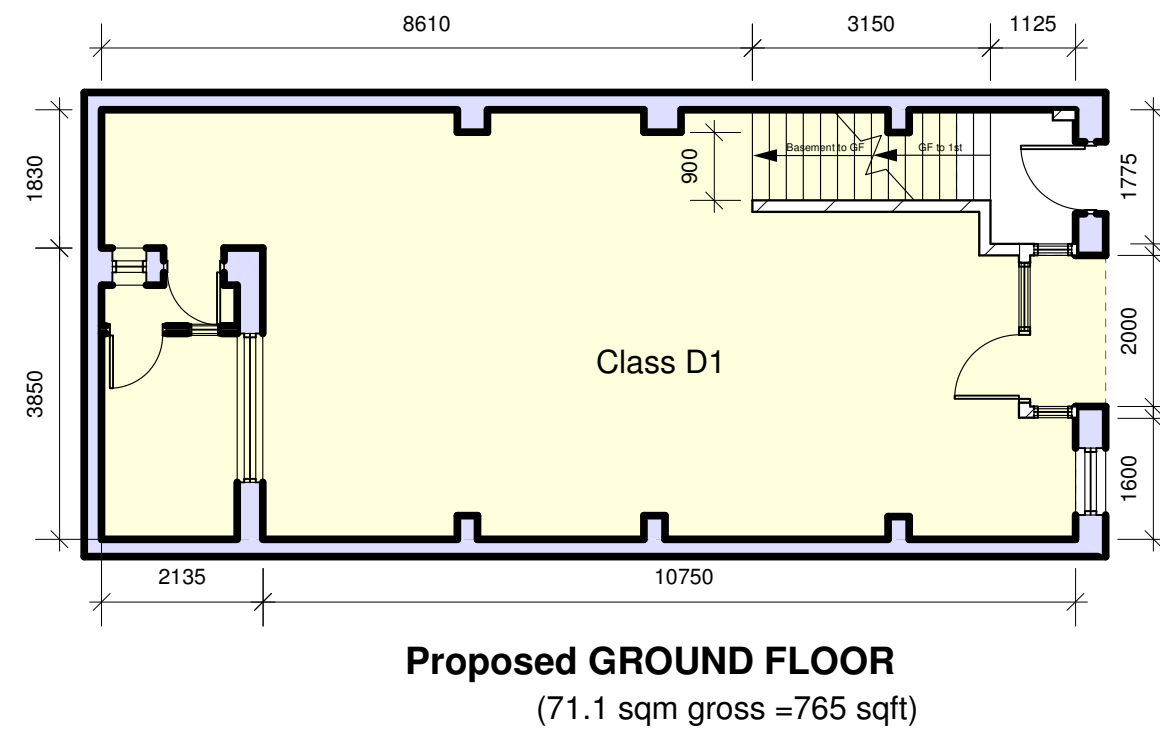
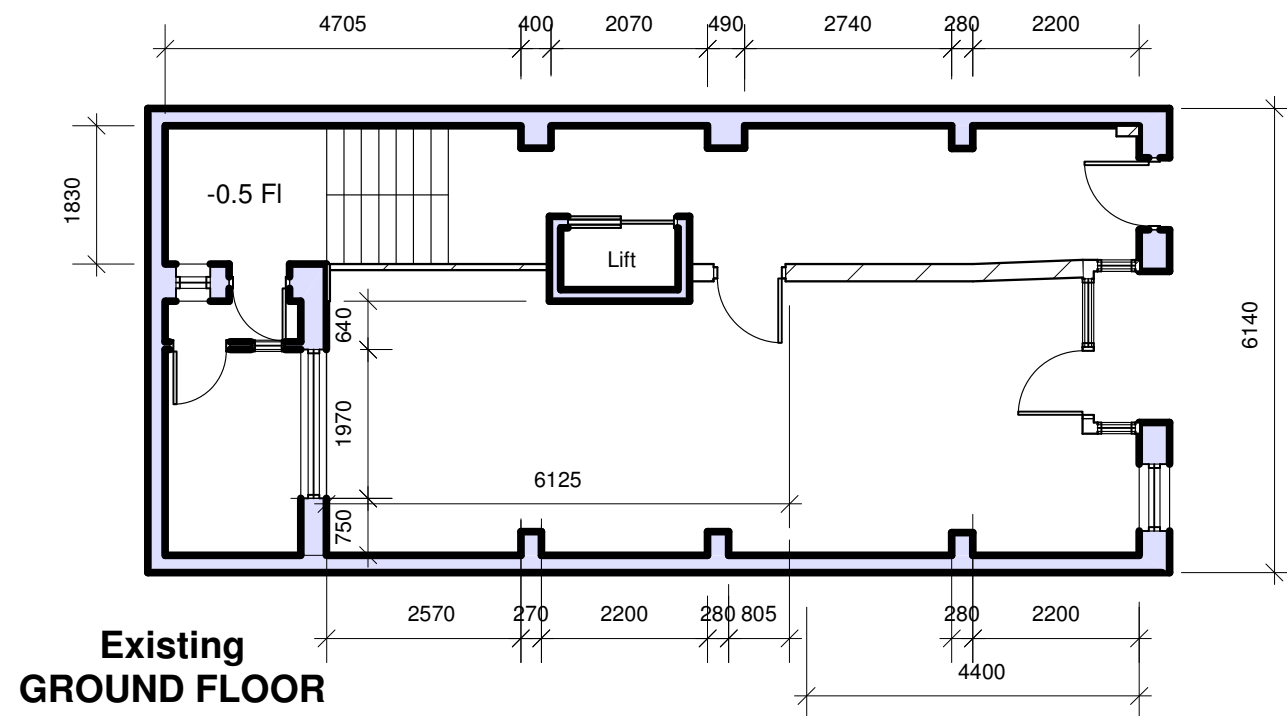
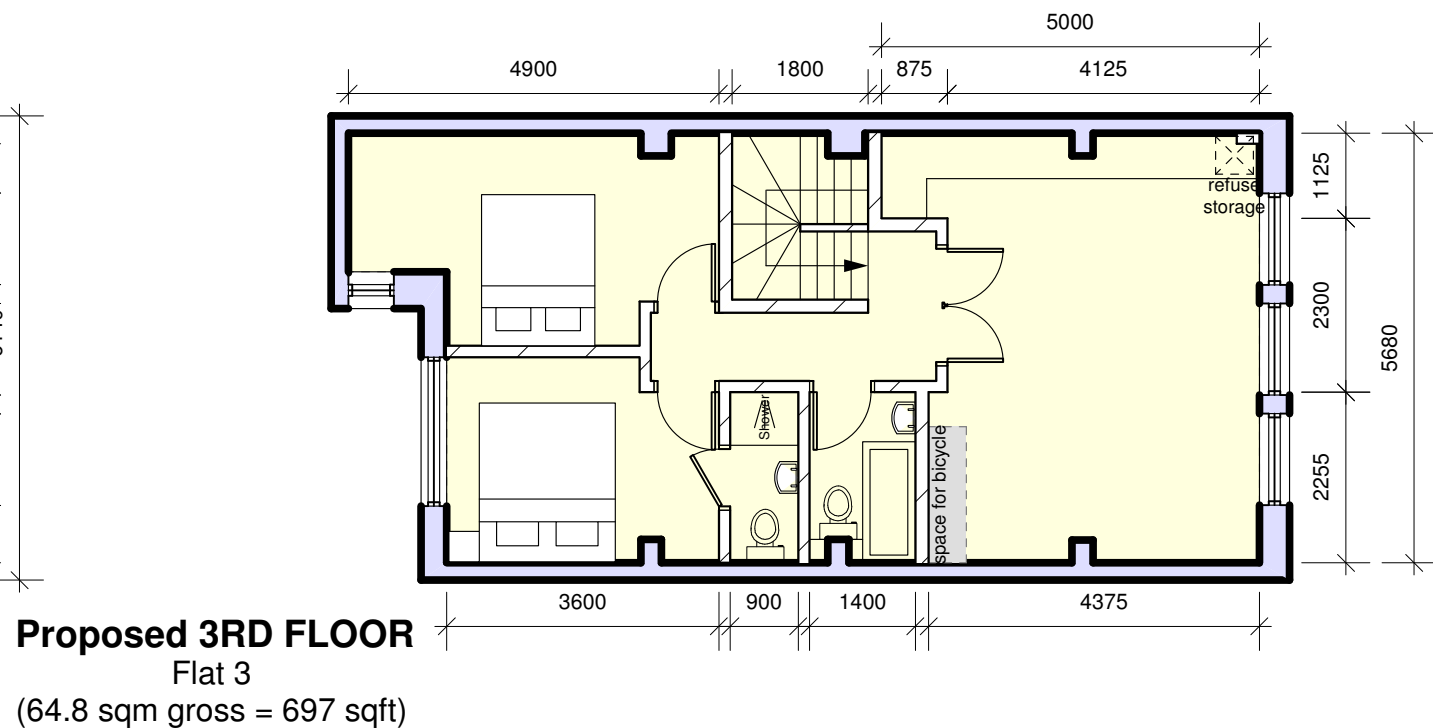
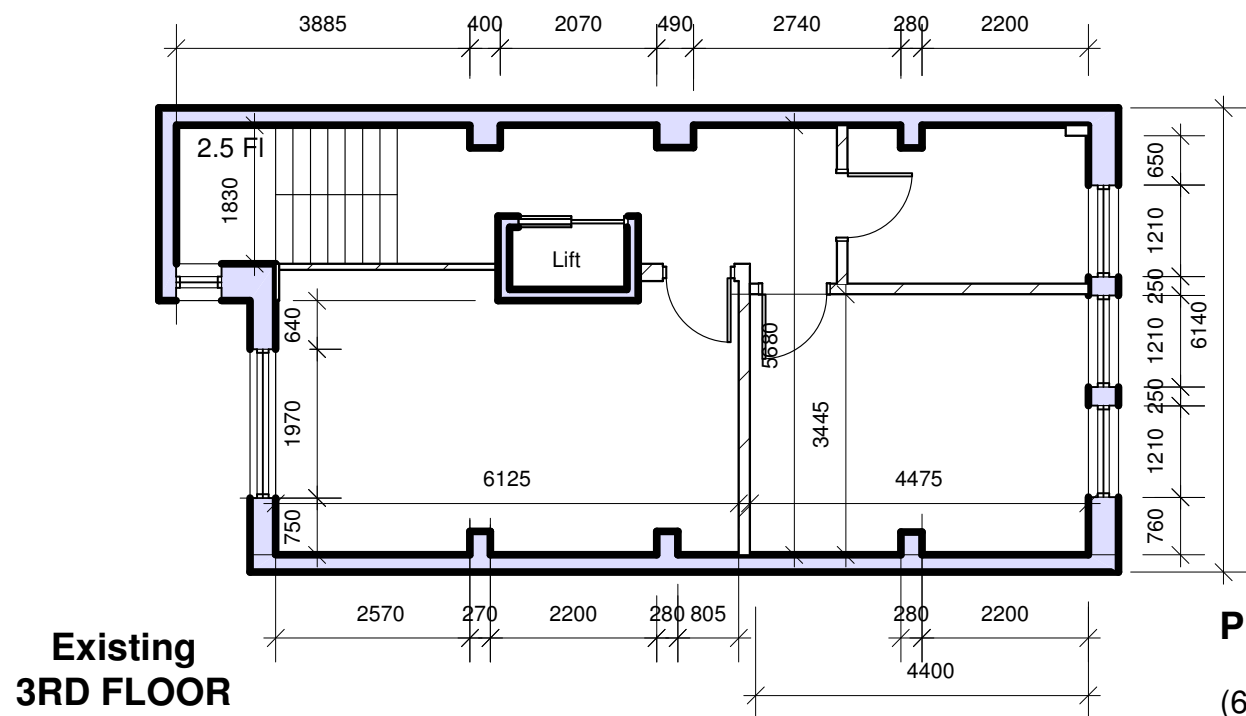
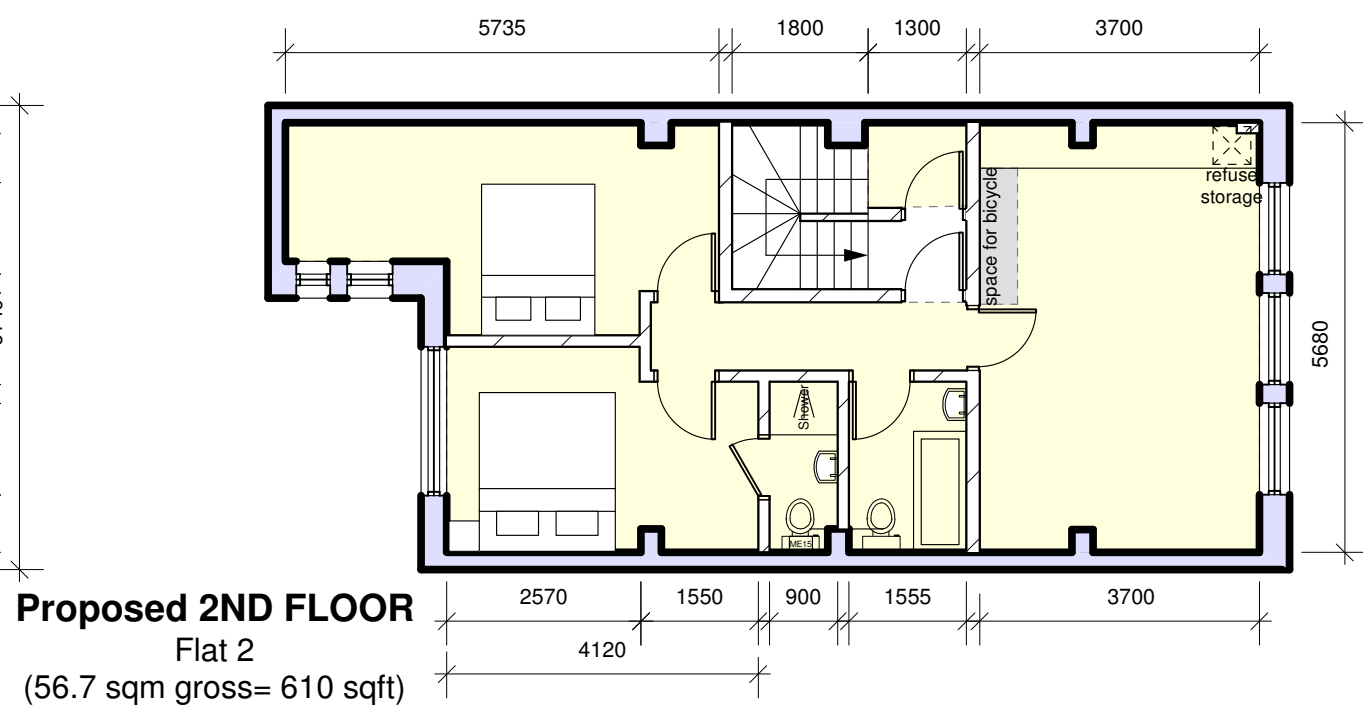
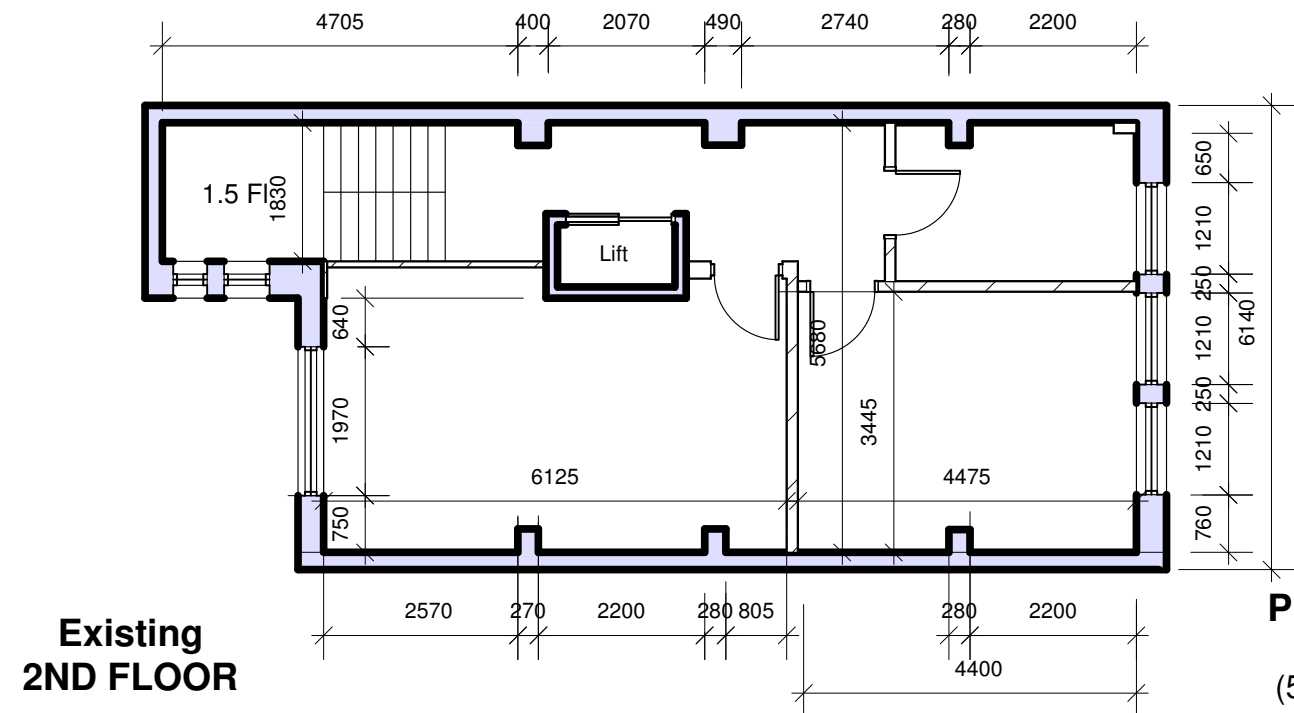


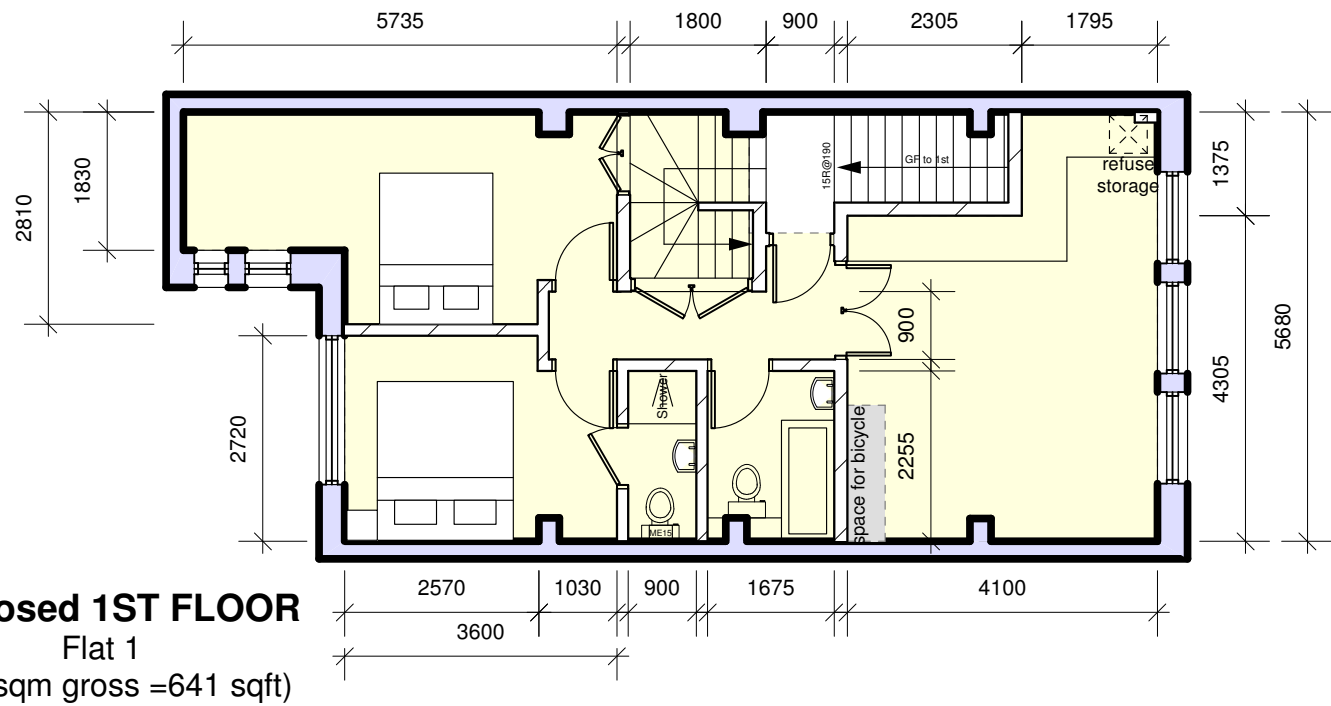


 A3D Ltd Architectural Discourse, Design & Development	
17 Waldegrave Road, London, N8 0QA Telephone : 0797 367 6189	
Project: 63 Shelton St London WC2B 5RH	
Drawing: Proposed GF & Basement PLANS	
Date: Jul 2011	
Scale: 1:100 @ A3	
Drawn:	
36 SHE / PLA / 02G	

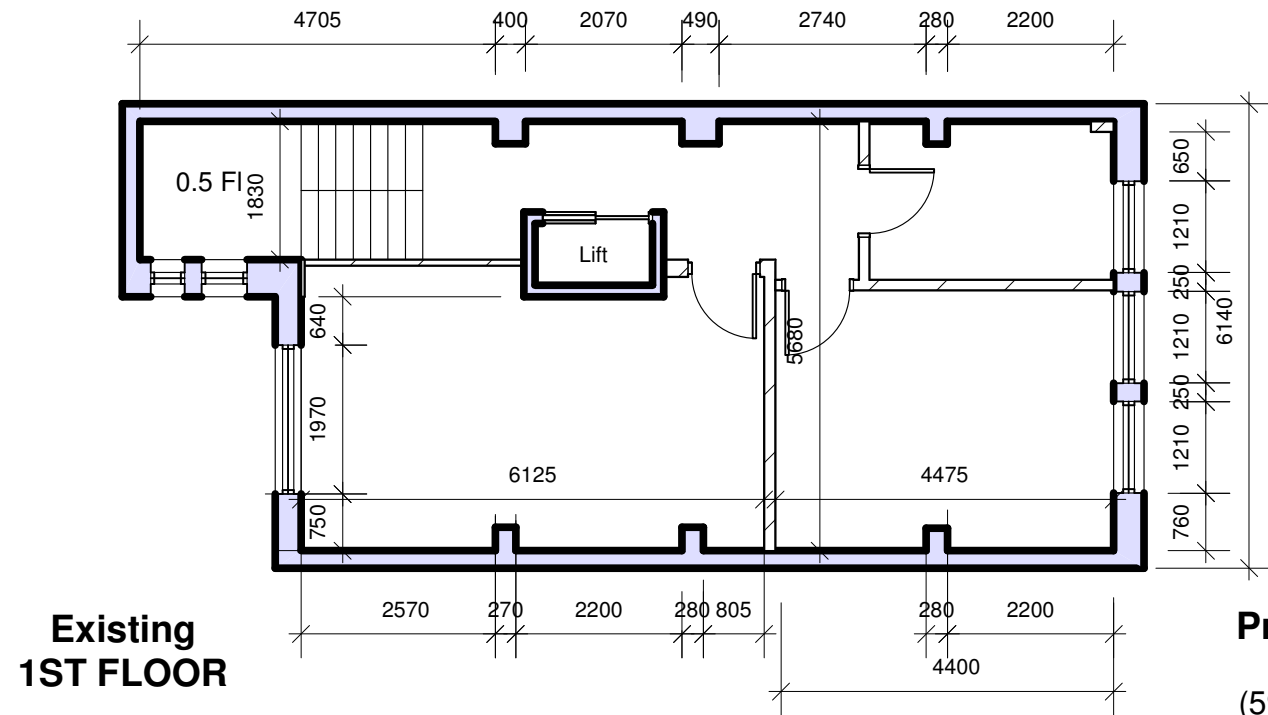

 A3D Ltd Architectural Discourse, Design & Development	
17 Waldegrave Road, London, N8 0GA Telephone : 0797 367 8189	
Project: 63 Shelton St London WC2B 5RH	
Drawing: Proposed 1st, 2nd & 3rd Floor PLANS	
Date: Jul 2011	
Scale: 1:100 @ A3	
Drawn:	
36 SHE / PLA / 03C	

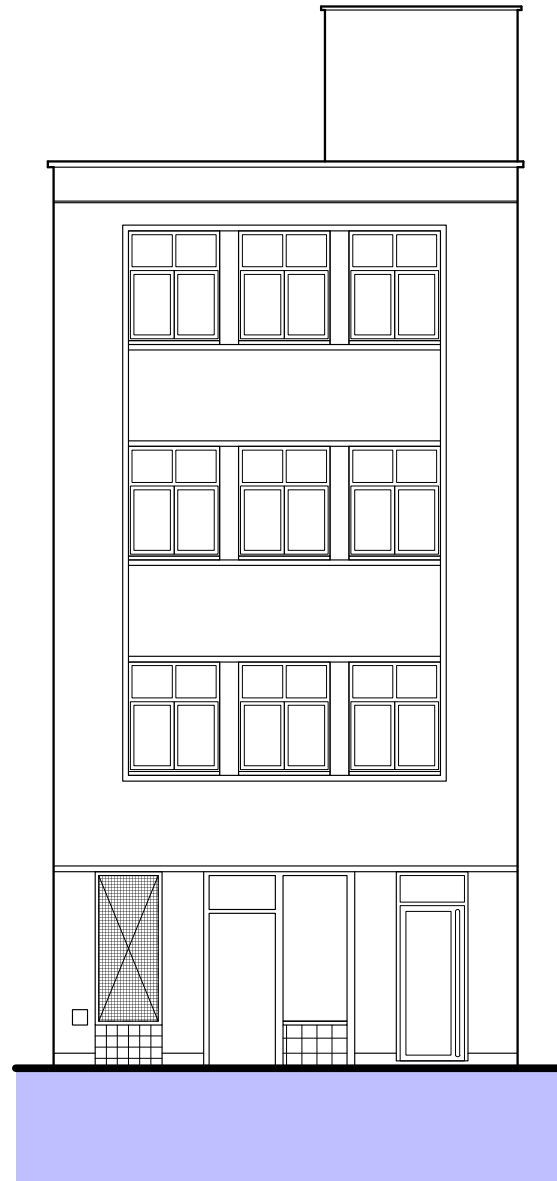

Existing & Proposed
FRONT ELEVATION

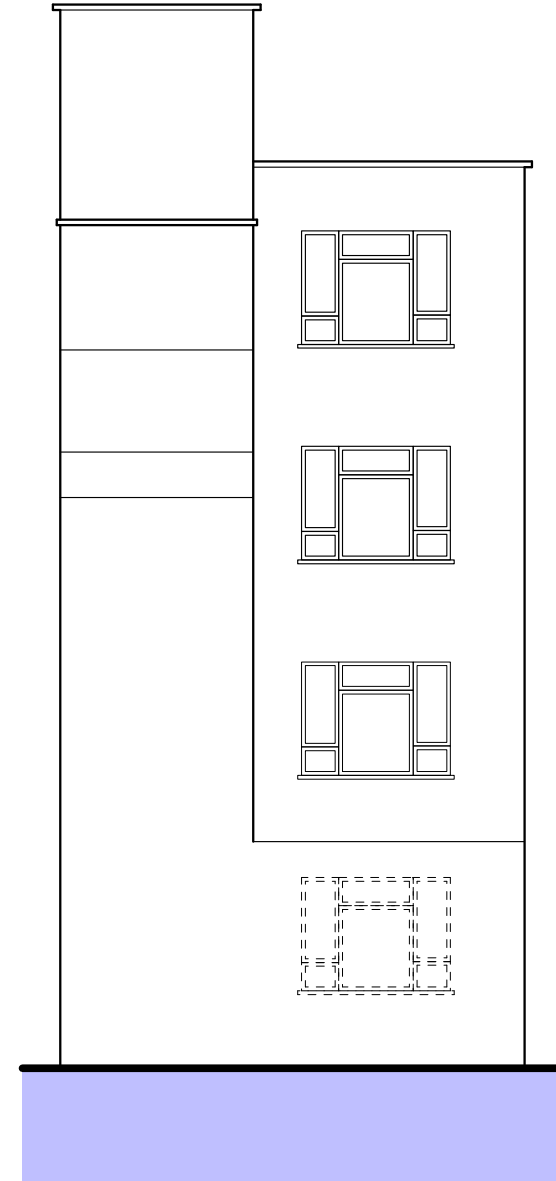

Existing & Proposed
REAR ELEVATION

	A3D Ltd Architectural Discourse, Design & Development
17 Waldegrave Road, London, N8 0QA Telephone : 0797 367 8189	
Project:	
63 Shelton St London WC2B 5RH	
Drawing:	
Existing & Proposed ELEVATIONS	
Date:	Jul 2011
Scale:	1:100 @ A3
Drawn:	
36 SHE / PLA / 04A	