






Roof Plan



Key:
 Existing Walls 
 Proposed Walls 
 Demolished Walls 

 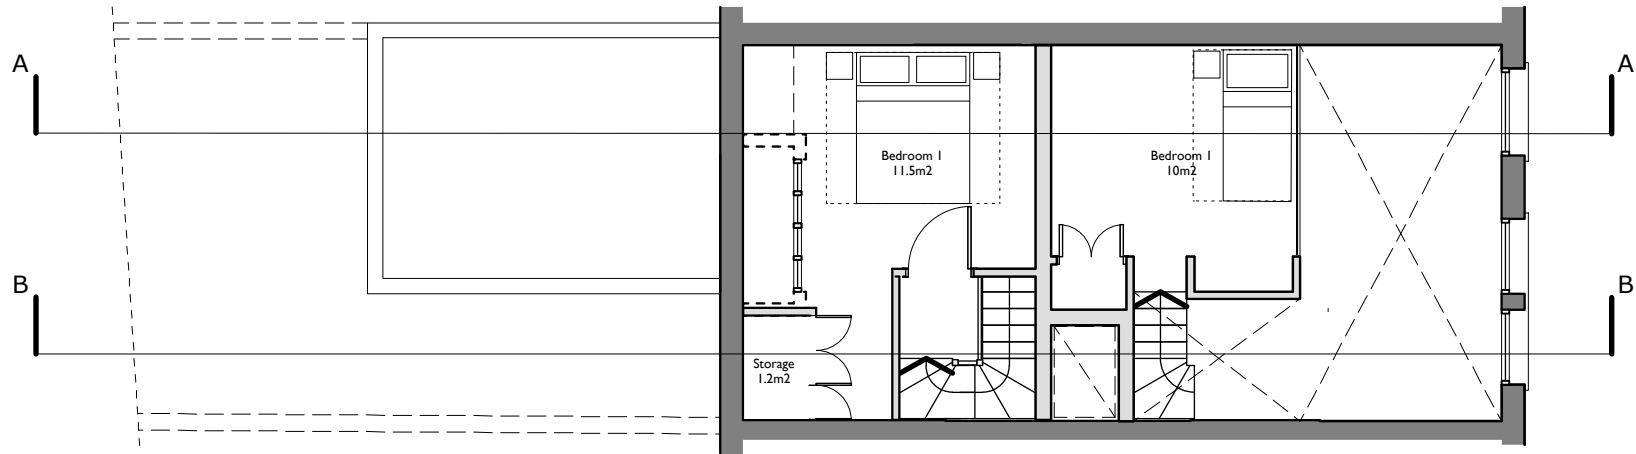

THIRD

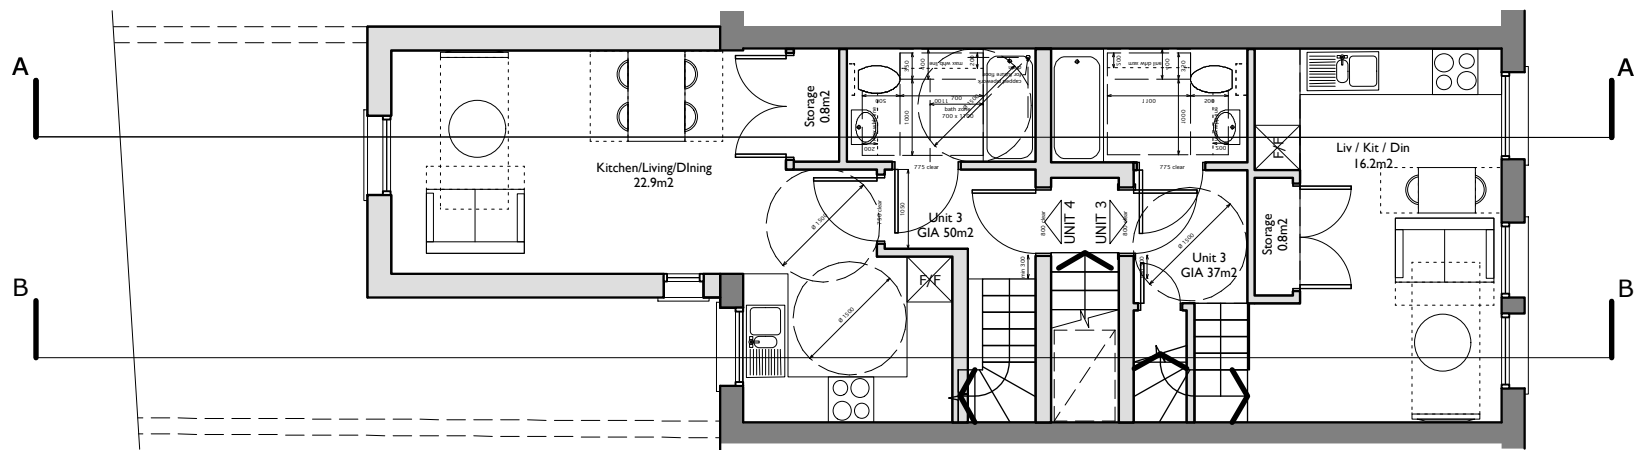

SECOND

- B 1/11/11 Second floor, rear extension, south side; window added, following comments from planning officer
- A 20/10/11 Revisions to layout following comments from planning officer
- revisions:

All dimensions and areas are approximate and are to be verified on site.

NORTON MAYFIELD ARCHITECTS LLP

Spaceworks, Harland Works, John Street, Sheffield S2 4QU
 t/f 0114 270 0014, studio@nortonmayfield.co.uk

PLANNING

client:

Ferngrove Construction Ltd

**55 Fortess Road
 London. NW5 1AD**

drawing N°:

1114-PL-011B

drawing title:

Plans - Proposed
 Second, Third & Roof Plan

scale:
 1:100 @ A3

date:

July 2011