



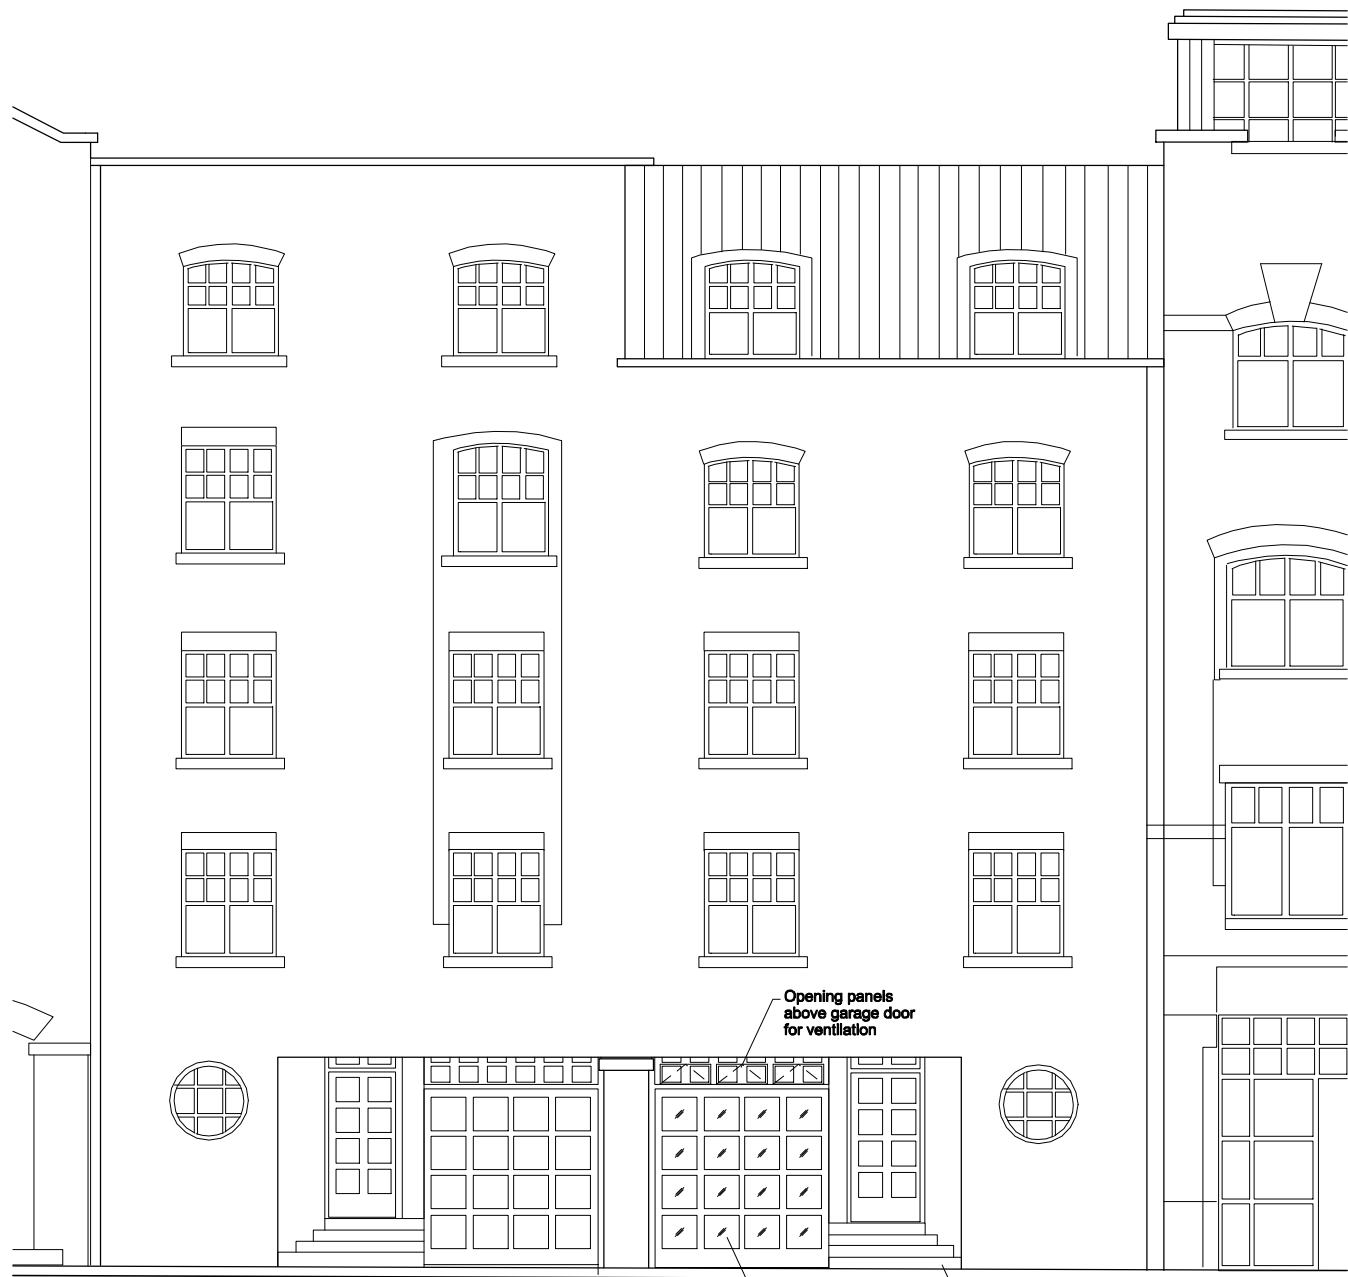

Proposed Front Elevation
Scale 1:100



Proposed Rear Elevation
Scale 1:100

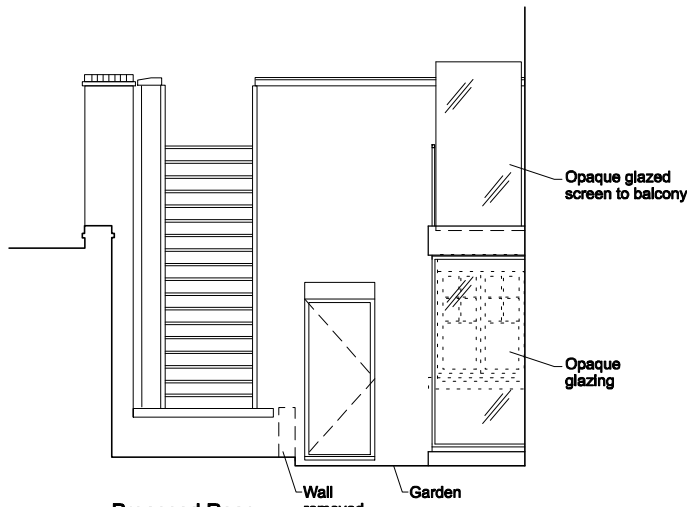

Proposed Rear
Side Elevation
Scale 1:100

PLANNING

Foster Lomas
Unit 1 14 Weller Street
London SE1 1QU
t: +44(0)20 7407 7745
f: +44(0)20 7407 3070
e: info@fosterlomas.com

Client	John Carson	Job No	179	Drwg No	P(P).002	Revision	Rev	Date	Dwn	Description	Chk
Project	8 Parker Street, London	Scale	1:100	Date	September 2011	Sheet	A3				
Drawing Title	Proposed Elevations	Drawn	EW	Checked	GL						