

11-13 CAMDEN HIGH STREET
LONDON

DATE18-10-2011


FILE0001_11-13 Camden High Street.dwg

LAYOUT1


SCALE1:50

PROPOSED
FIRST & SECOND FLOOR PLANS
DRAWING NR.: 0001/03

#	Date	REVISION
0		
1		
2		
3		
4		
5		
6		
7		
8		
9		

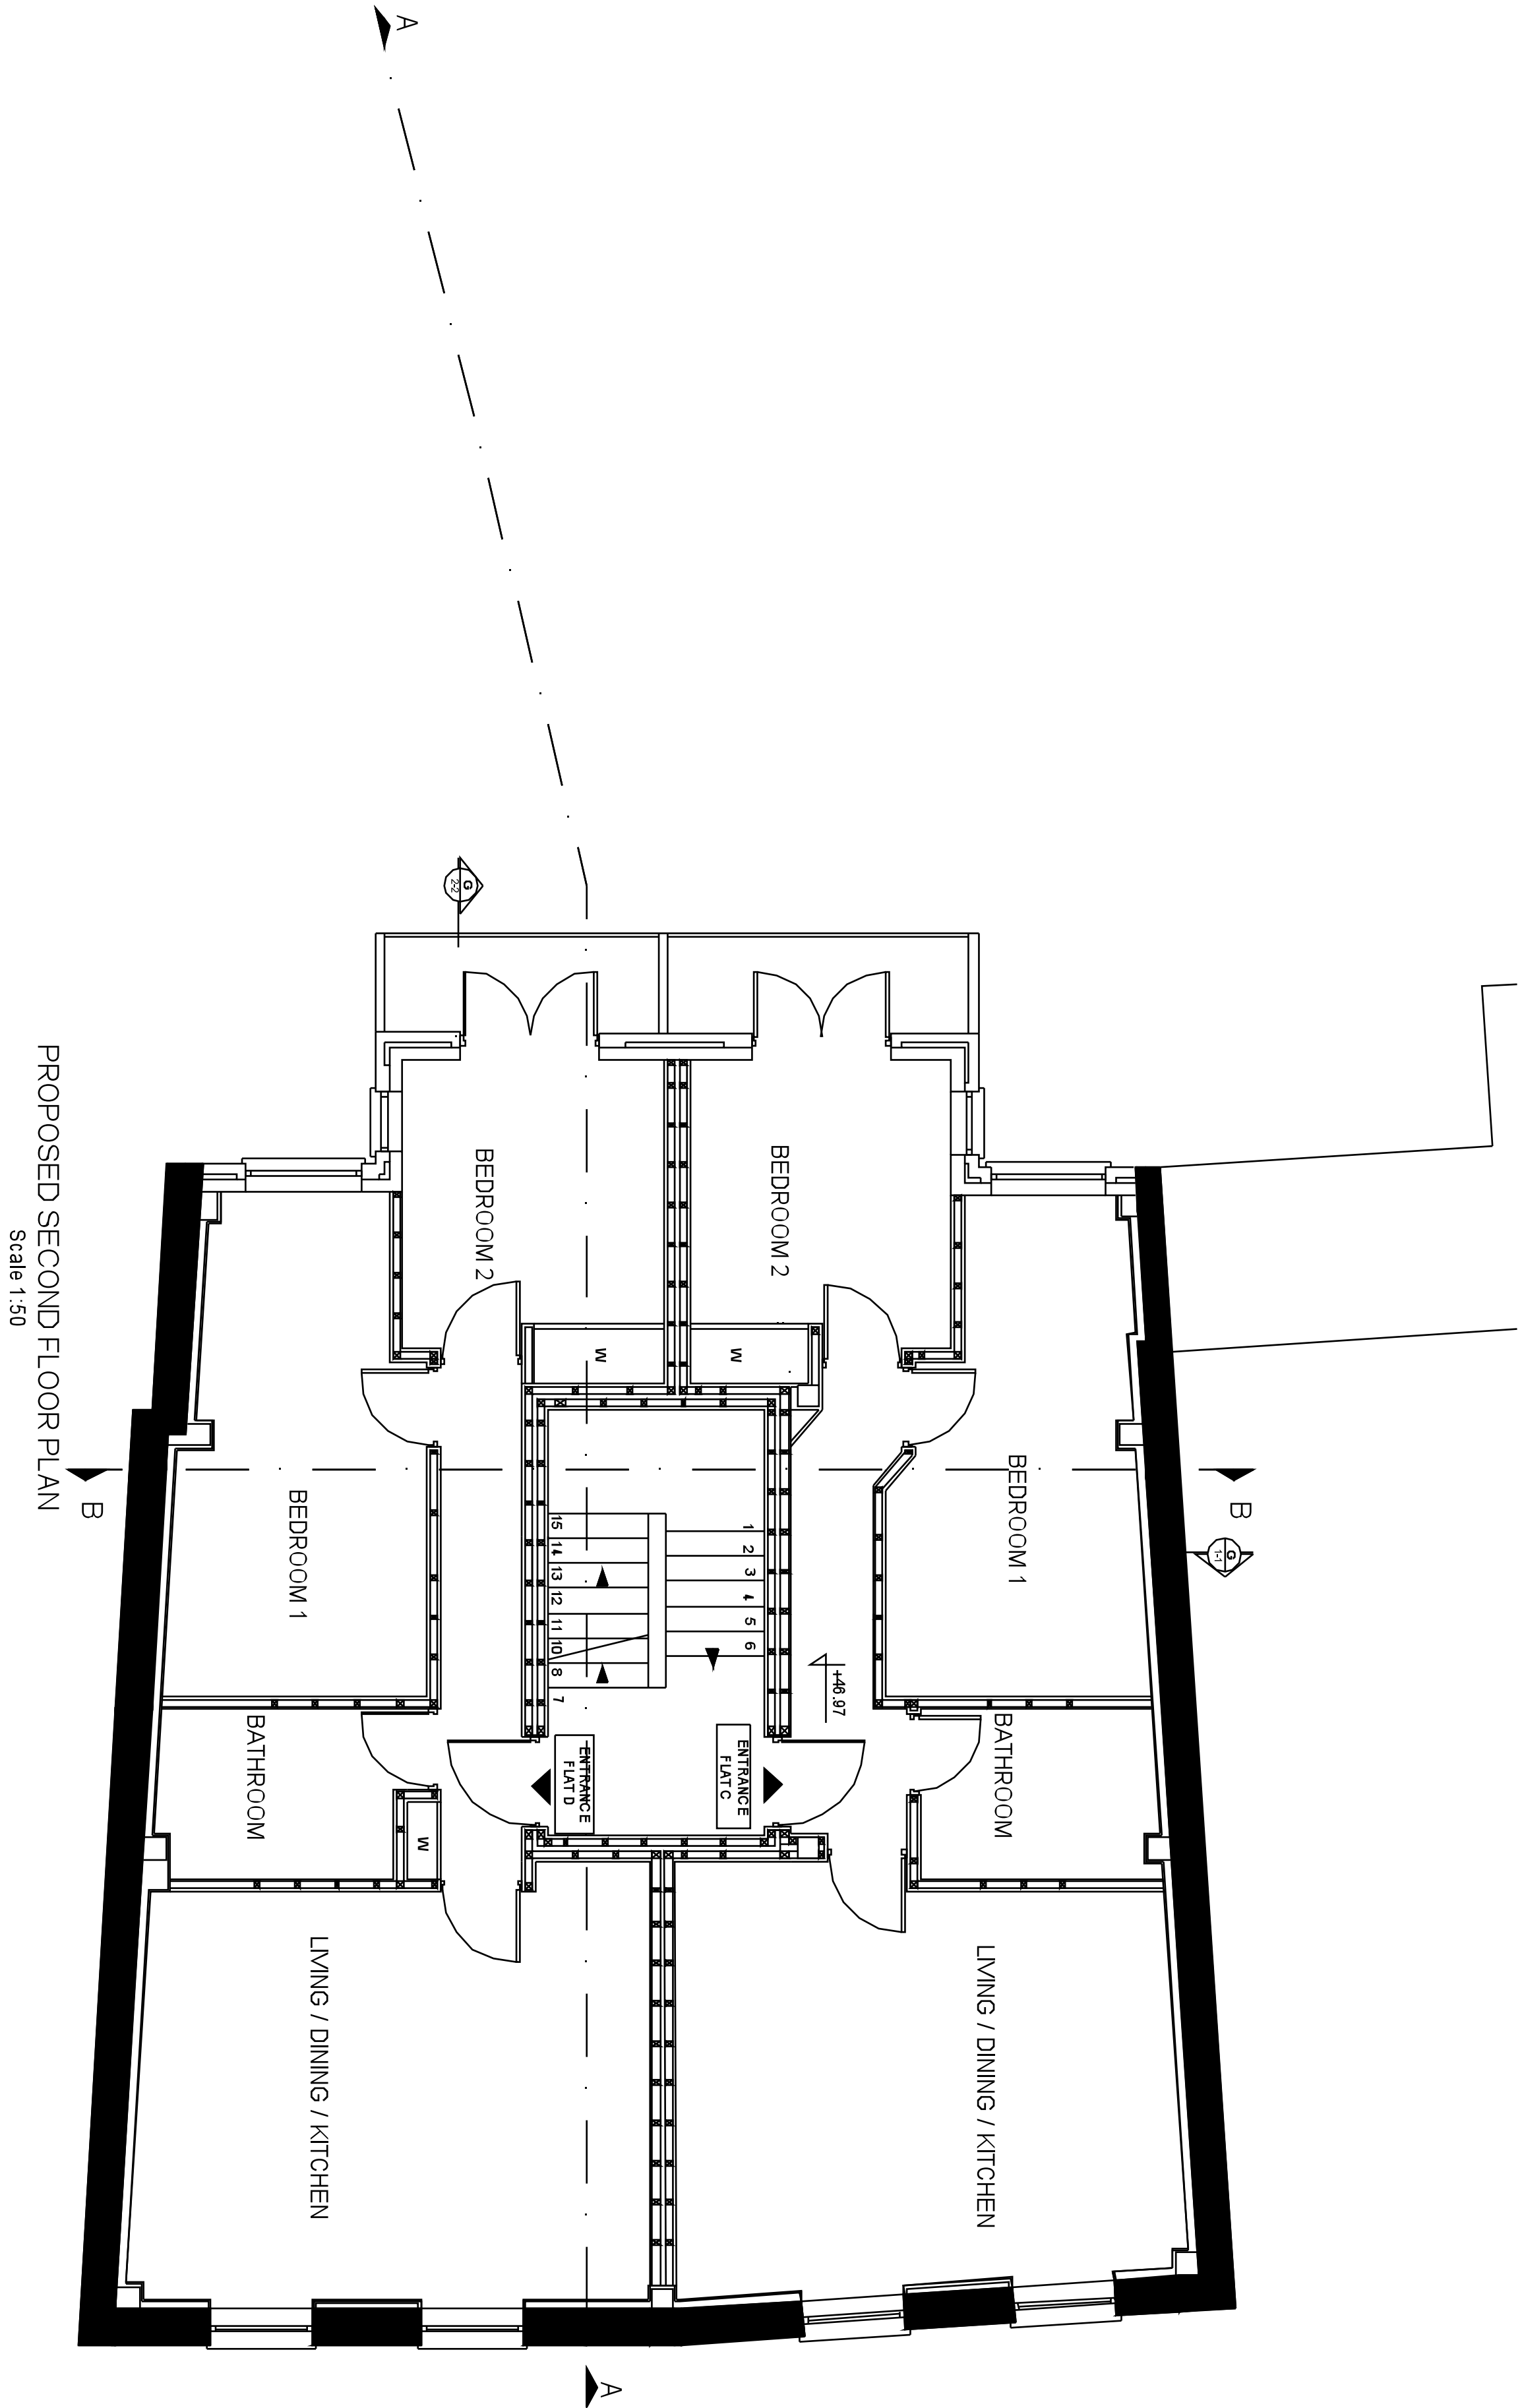

PROPOSED SECOND FLOOR PLAN
Scale 1:50

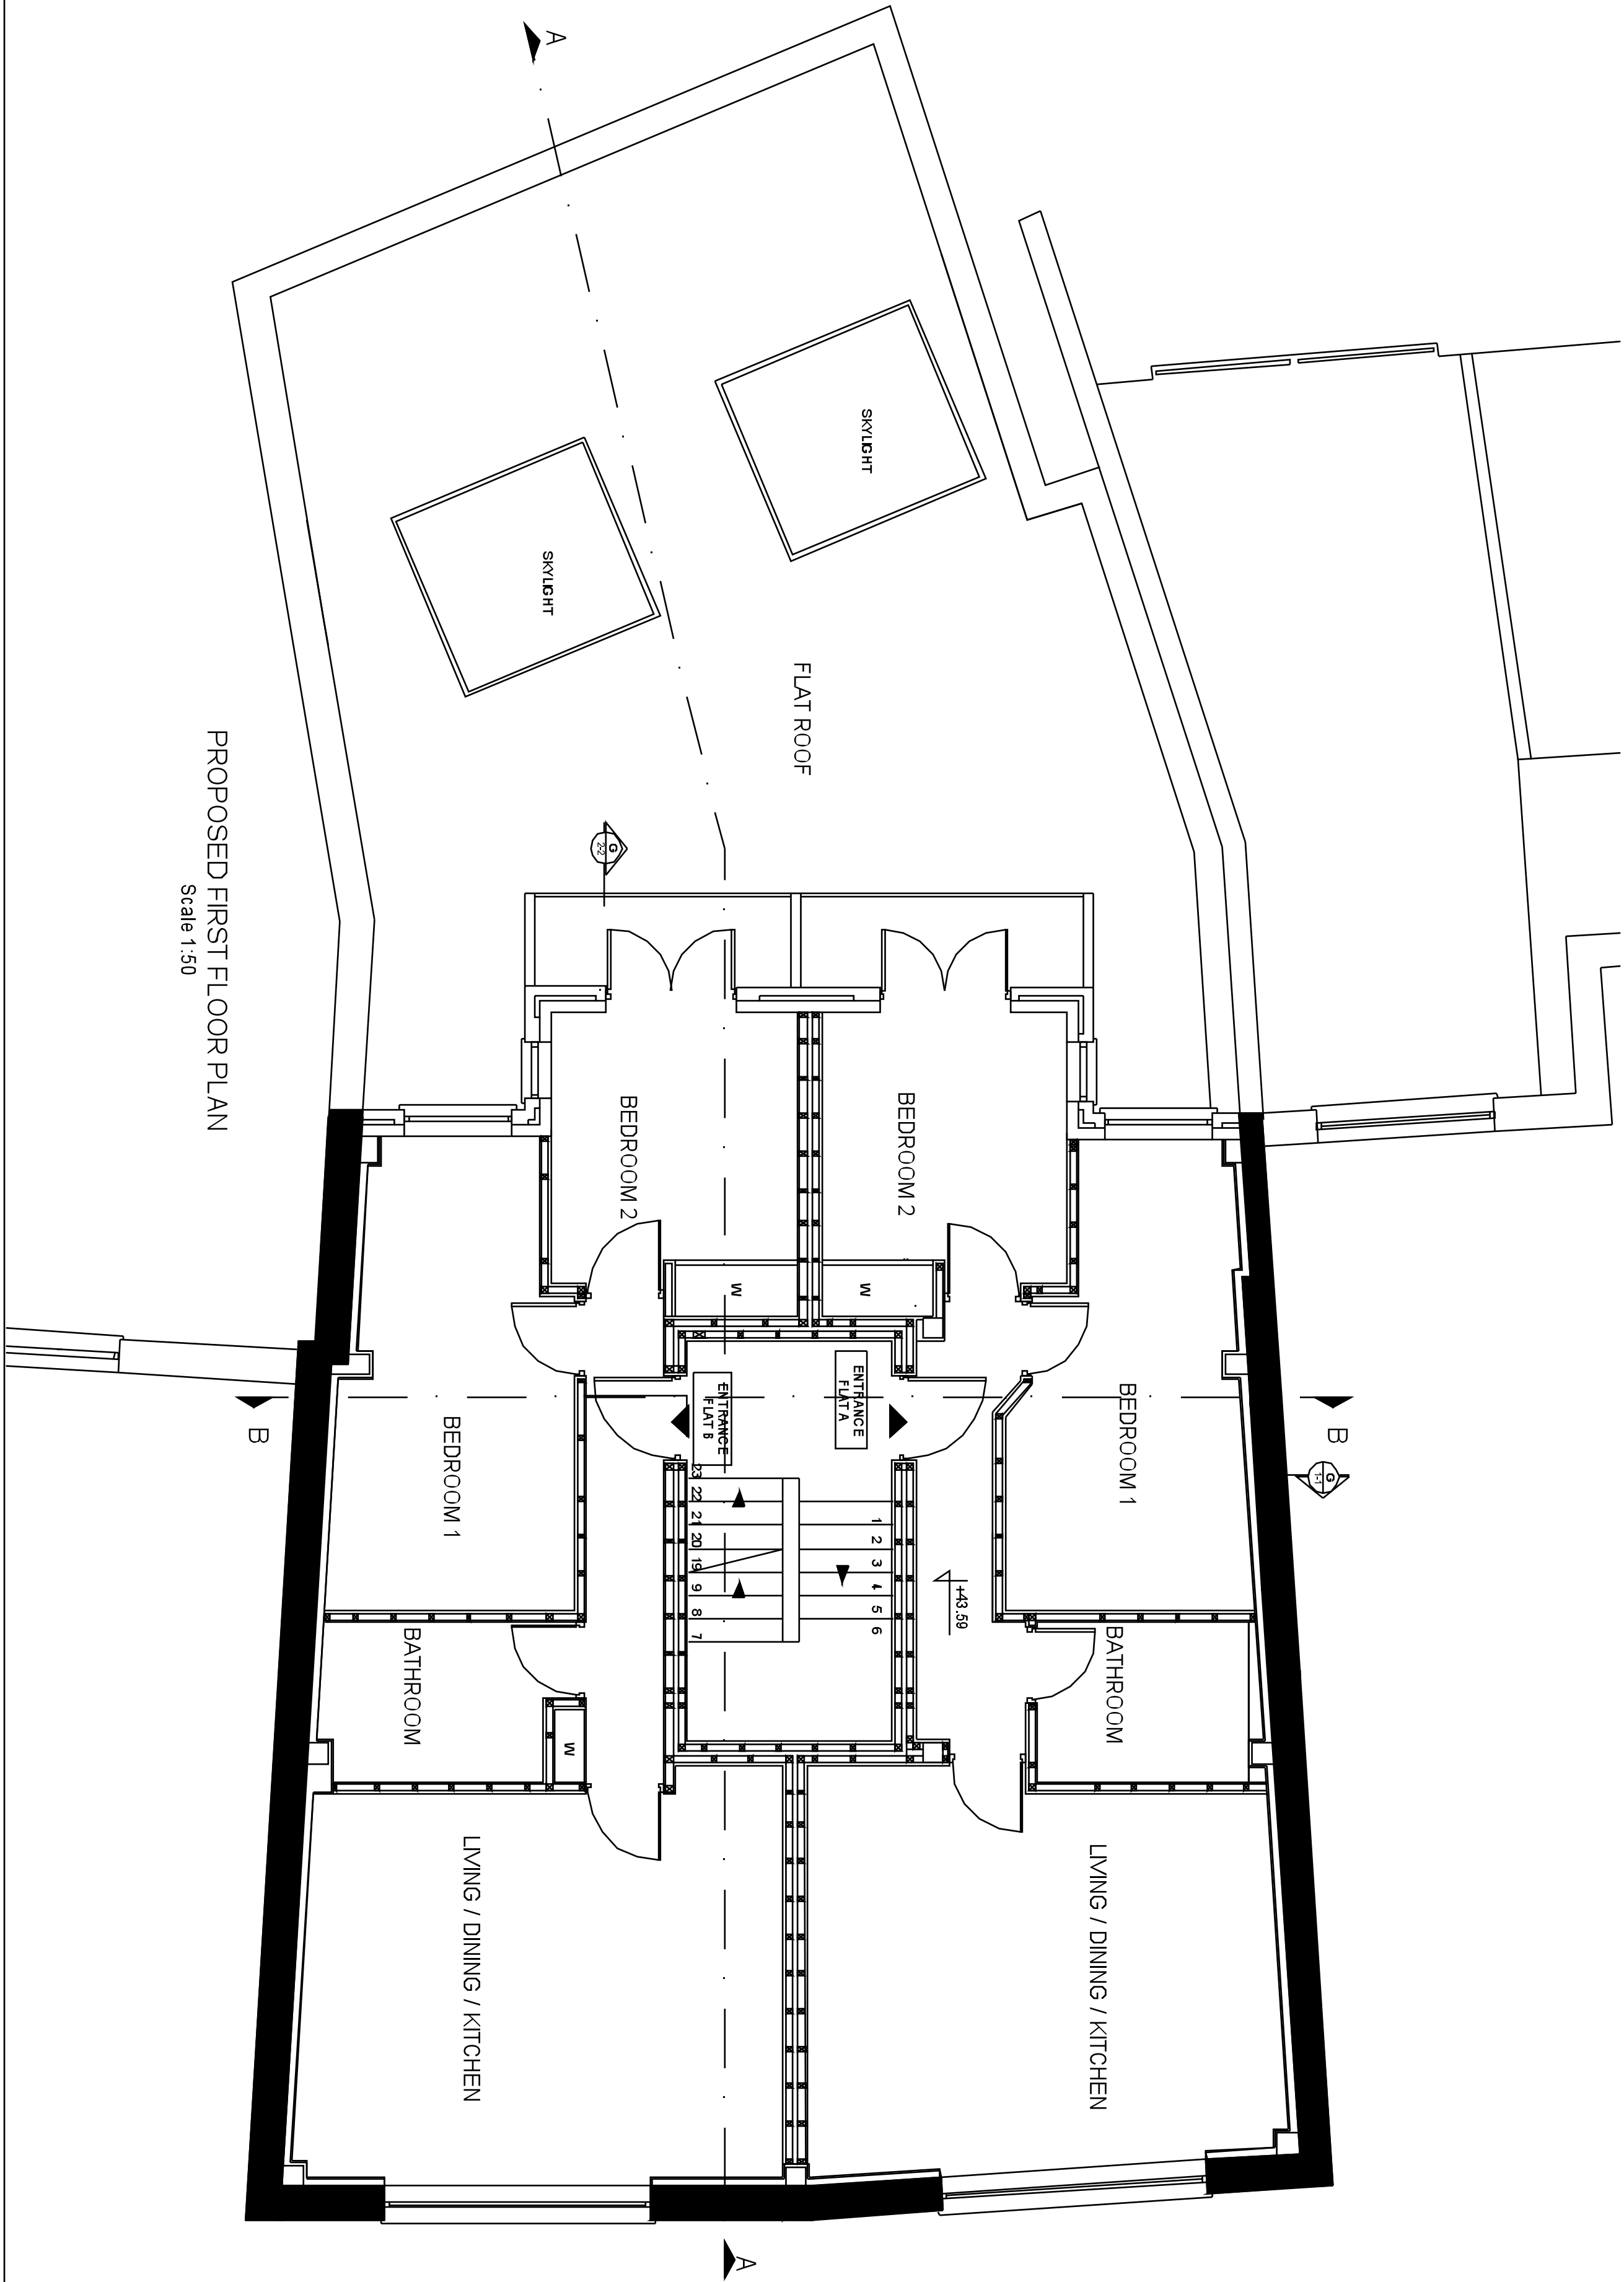

PROPOSED FIRST FLOOR PLAN
Scale 1:50