



# REAR ELEVATION

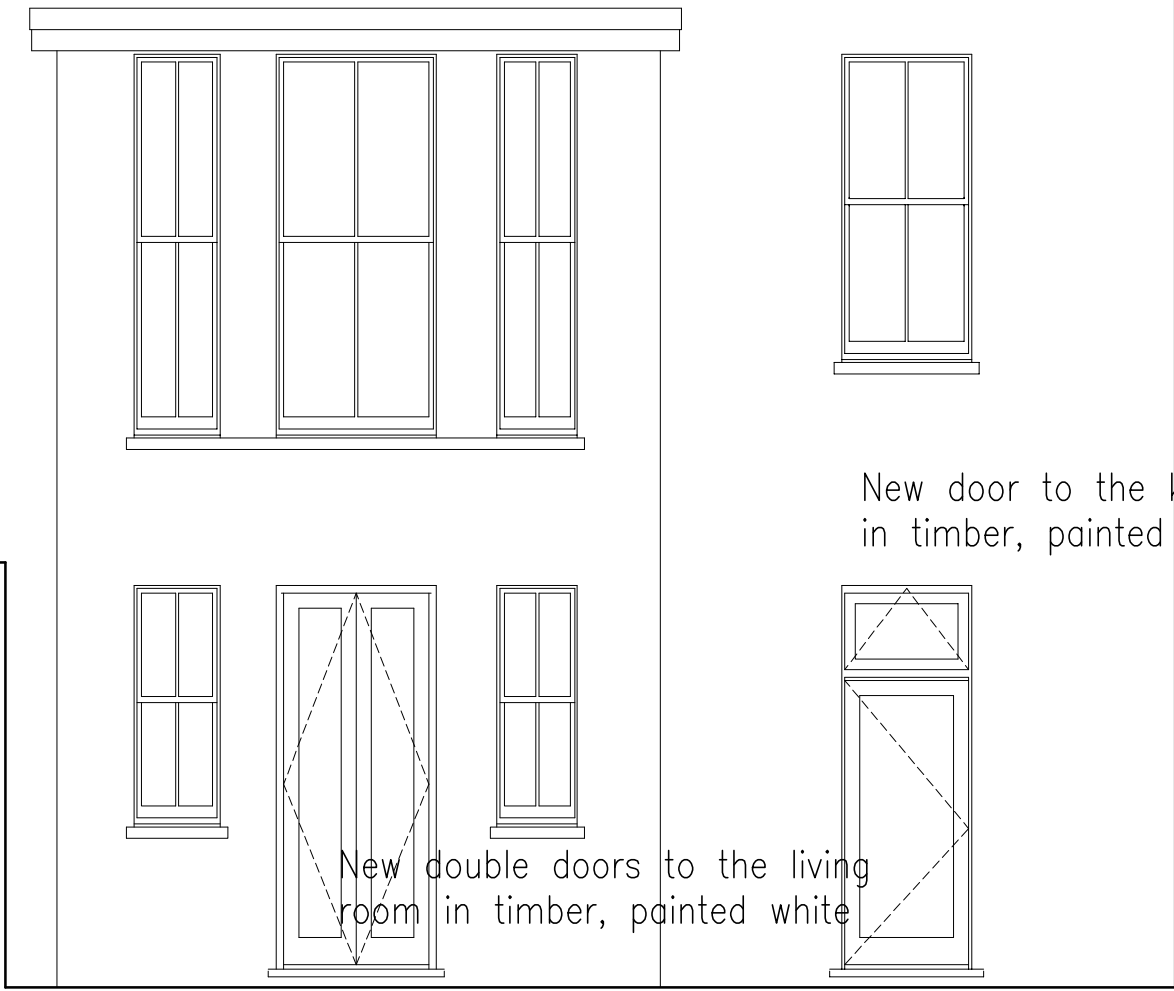

New double doors to the living room in timber, painted white

New door to the kitchen in timber, painted white

 

A3

REAR ELEVATION  
SA PROPOSED

GARDEN FLAT A  
134 ABBEY ROAD  
LONDON NW6 4SN

Yiannis Pareas Chartered Architects  
82 Mill Lane  
London NW6 1NL  
Tel 020 7431 5022 fax 020 7435 6571

DRAWING NO 497/6

SCALE 1:50