



01 Existing Lower Ground Floor Plan
EX-01

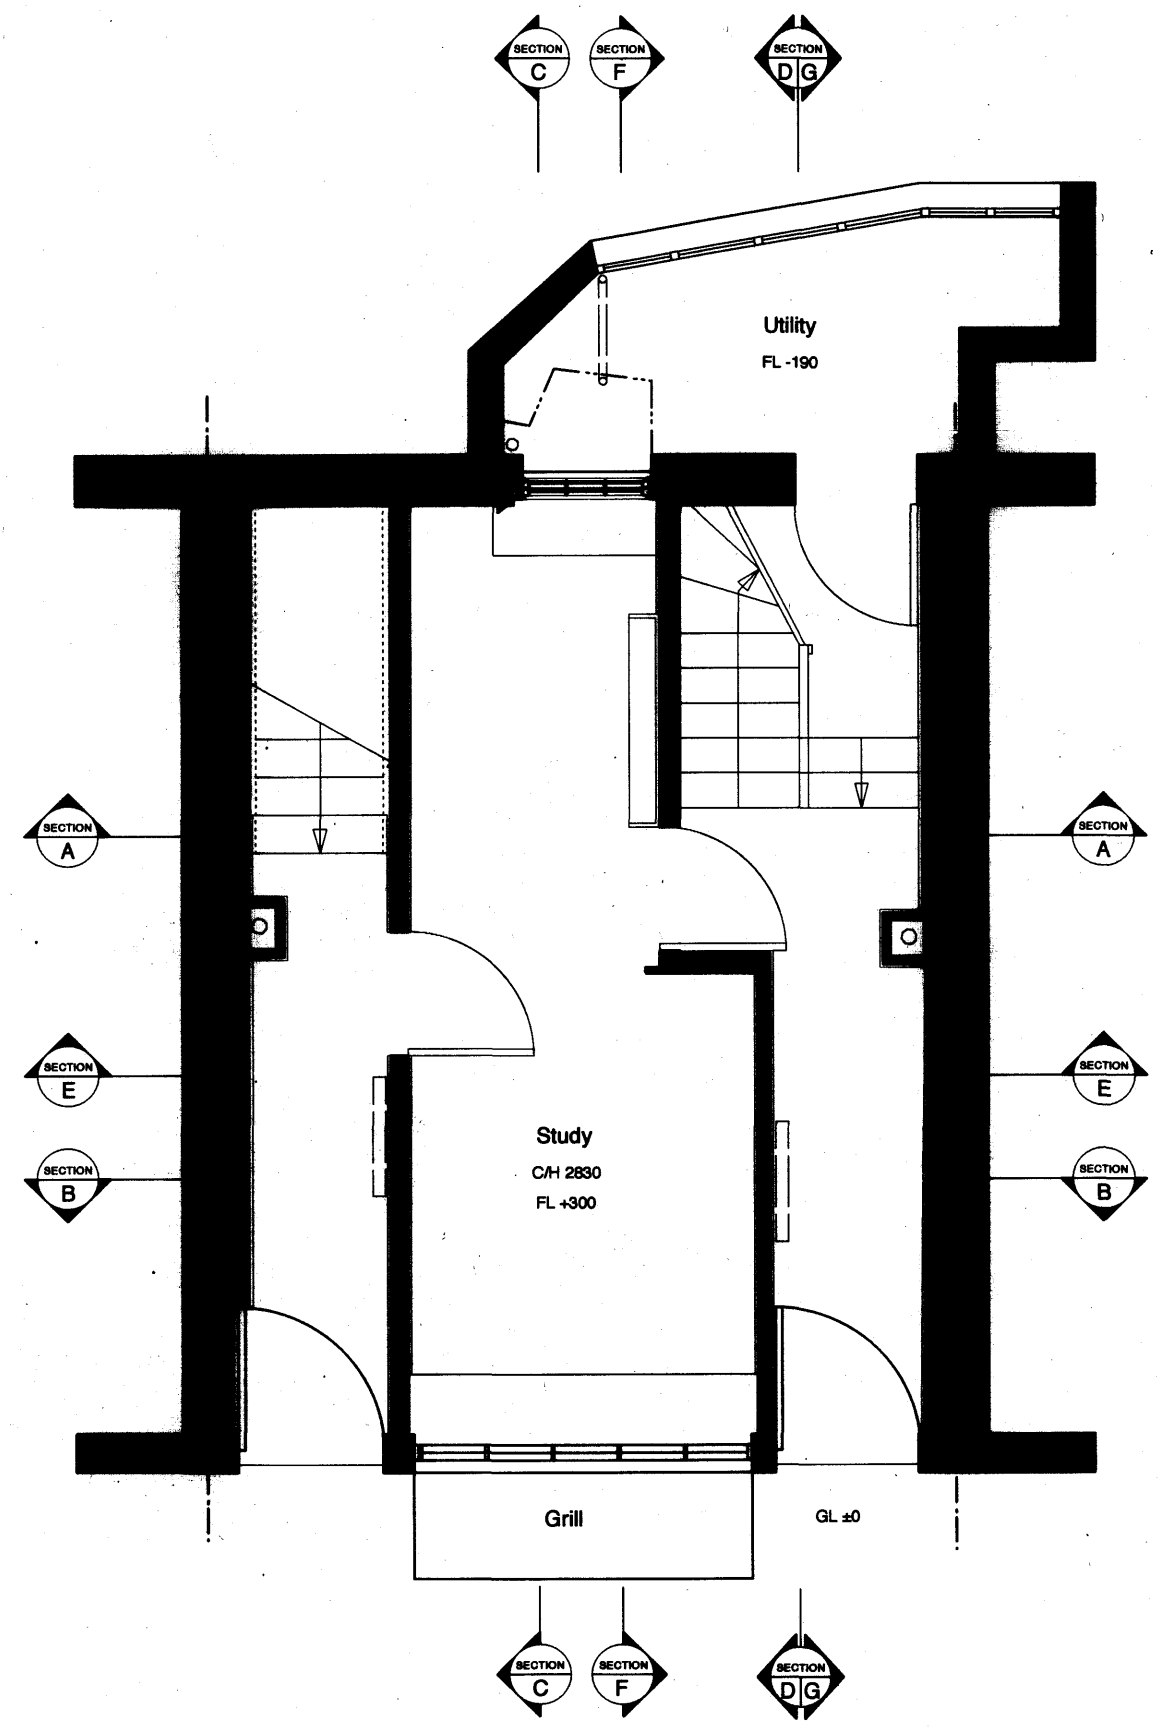

02 Existing Ground Floor Plan
EX-01

 

Planning

PROJECT 8 Tower Court, WC2H 9NU		panter hudsphith architects	
DRAWING Existing Lower Ground & Ground Floor Plans		4-8 Emerson Street, London SE1 8DU t: 020 7633 9425 e: info@panterhudsphith.com	
JOB No.	DRAWING No.	REVISION	SIZE
371	EX / 01	-	A3
SCALE 1:50		DO NOT SCALE THIS DRAWING. CHECK ALL DIMENSIONS ON SITE. IF IN DOUBT ASK.	
REV	DESCRIPTION	REV BY	CHKD BY
/	FIRST ISSUE	XX	NJW
		MS	ISSD BY
		26 / 09 / 11	DATE