


FLOOR PLAN - AS PROPOSED.
GARDEN FLAT
37A BELSIZE PARK GARDENS
LONDON NWJ.
SCALE 1:50.

DRAWING NO - 02.

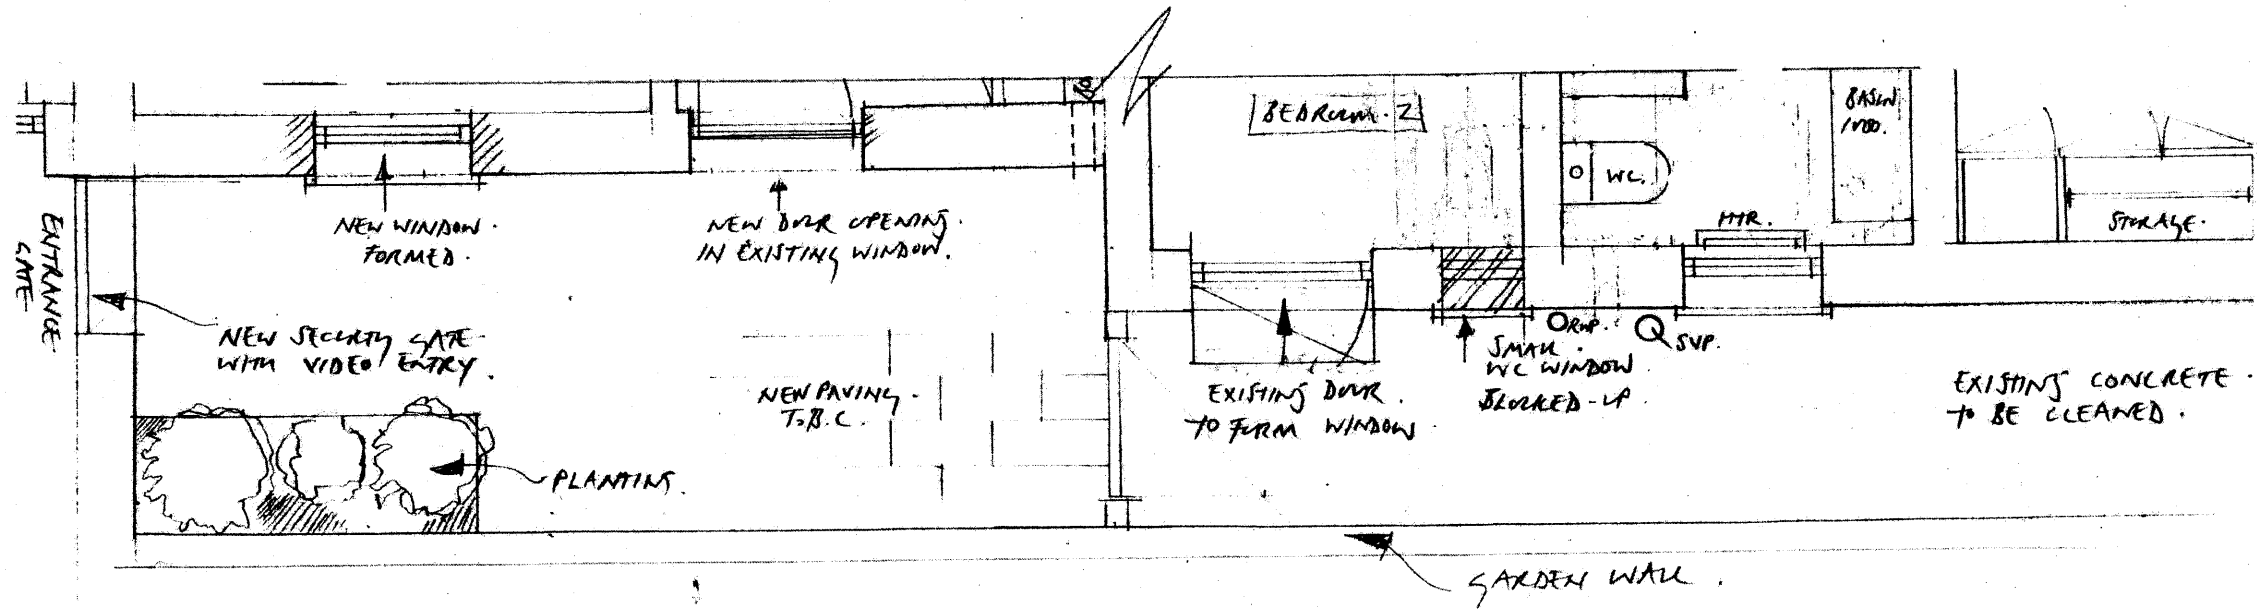

RECEIVED
02 NOV 2011