



NOTES

DO NOT SCALE FROM THIS DRAWING

EXISTING

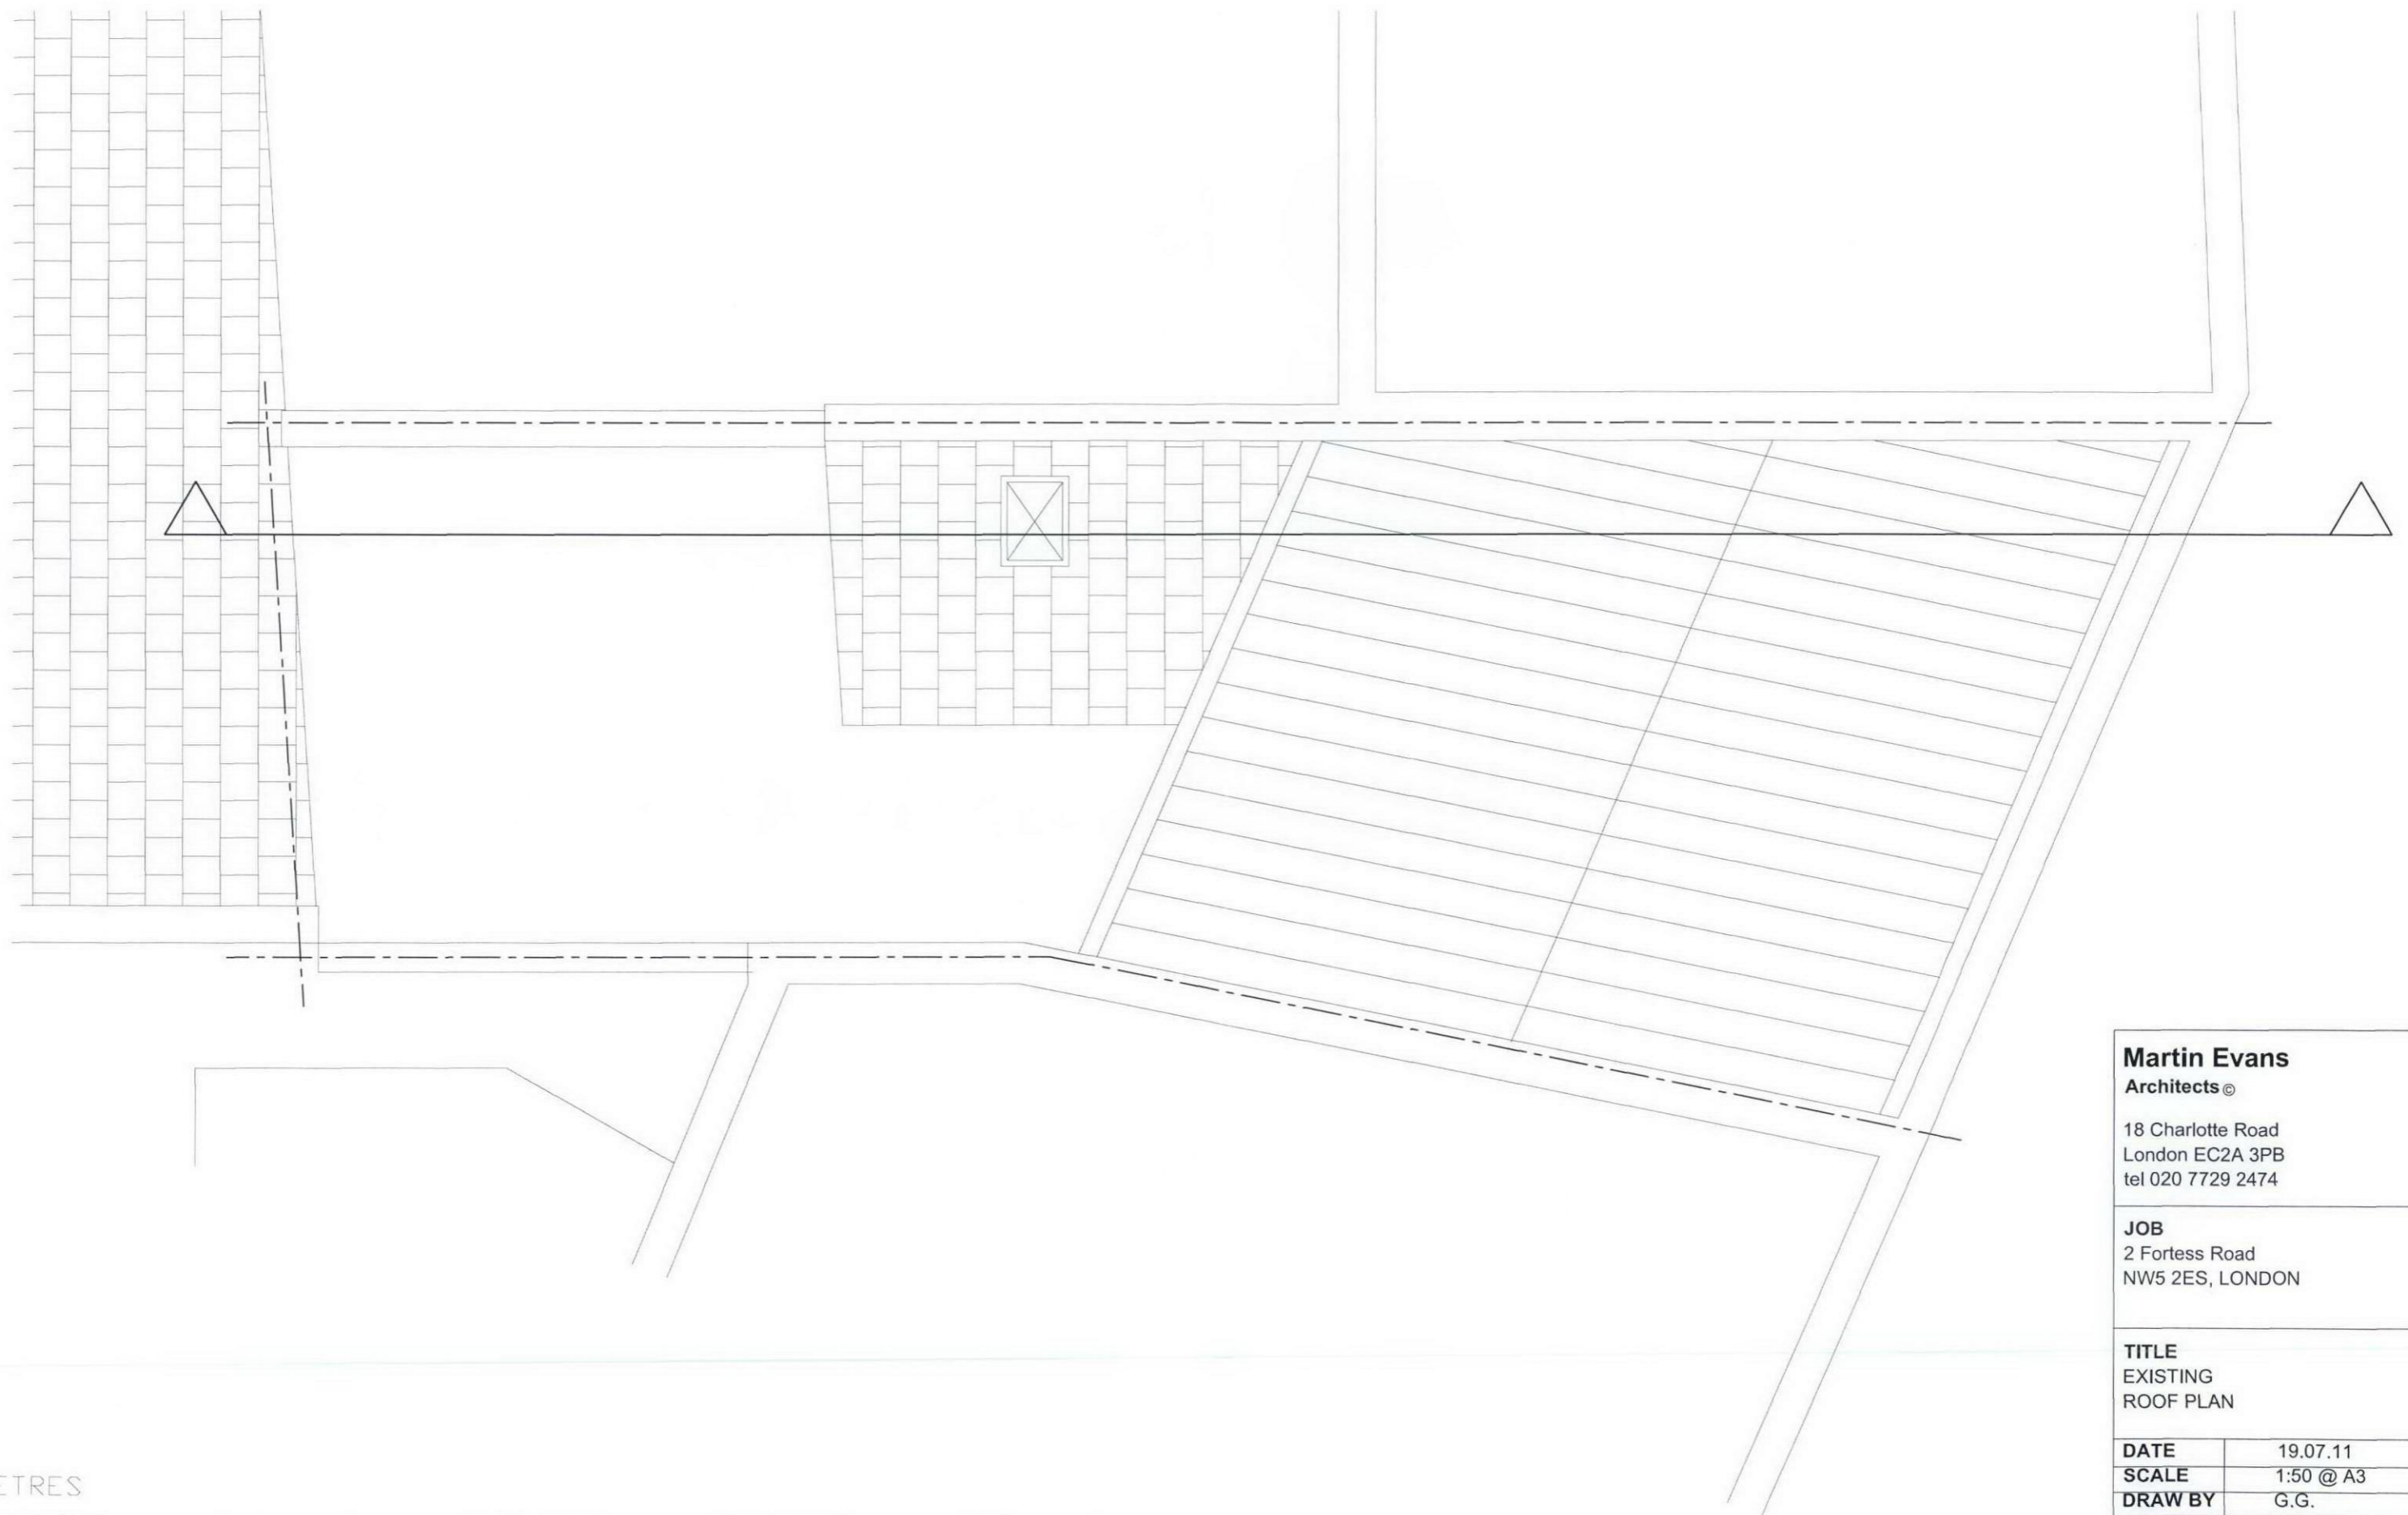

METRES

 

Martin Evans
Architects ©

18 Charlotte Road
London EC2A 3PB
tel 020 7729 2474

JOB
2 Fortess Road
NW5 2ES, LONDON

TITLE
EXISTING
ROOF PLAN

DATE	19.07.11
SCALE	1:50 @ A3
DRAW BY	G.G.
DRAWING NO:	FOR-EX-GA-04