


NOTES

DO NOT SCALE FROM THIS DRAWING

PLANNING

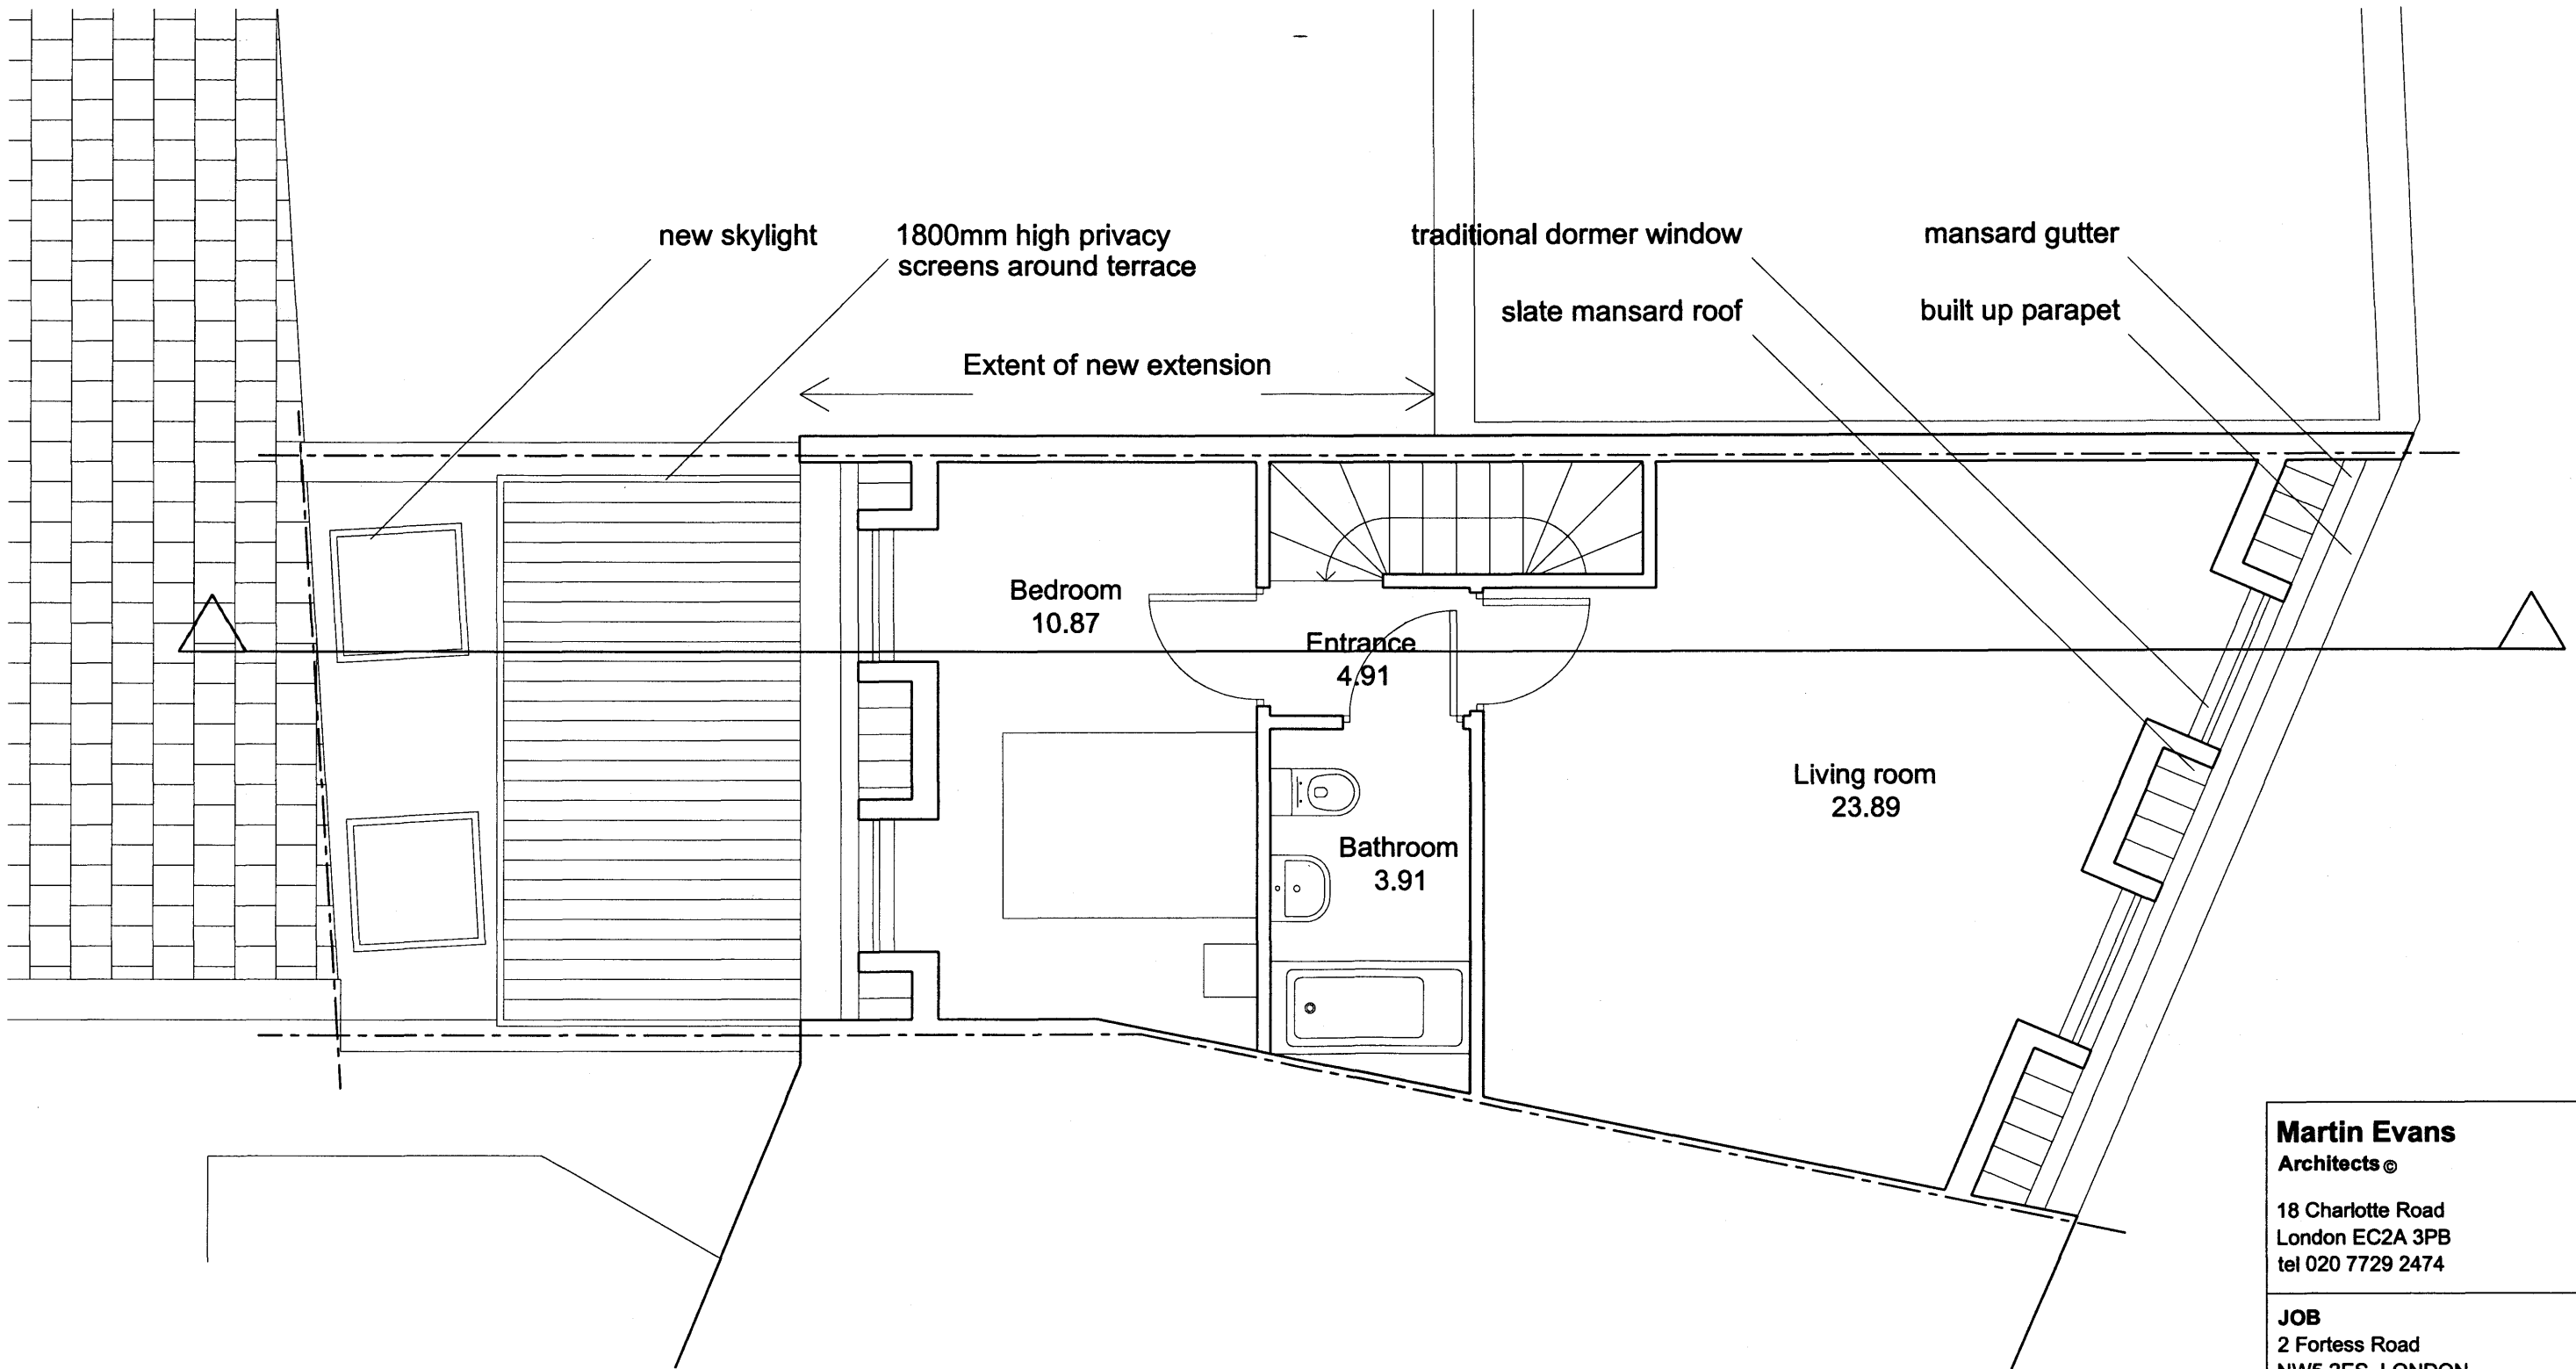

<b>Martin Evans</b> Architects © 18 Charlotte Road London EC2A 3PB tel 020 7729 2474	
<b>JOB</b> 2 Fortess Road NW5 2ES, LONDON	
<b>TITLE</b> PROPOSED THIRD FLOOR PLAN	
<b>DATE</b>	19.07.11
<b>SCALE</b>	1:50 @ A3
<b>DRAW BY</b>	G.G.
<b>DRAWING NO:</b> FOR-PL-GA-04	