
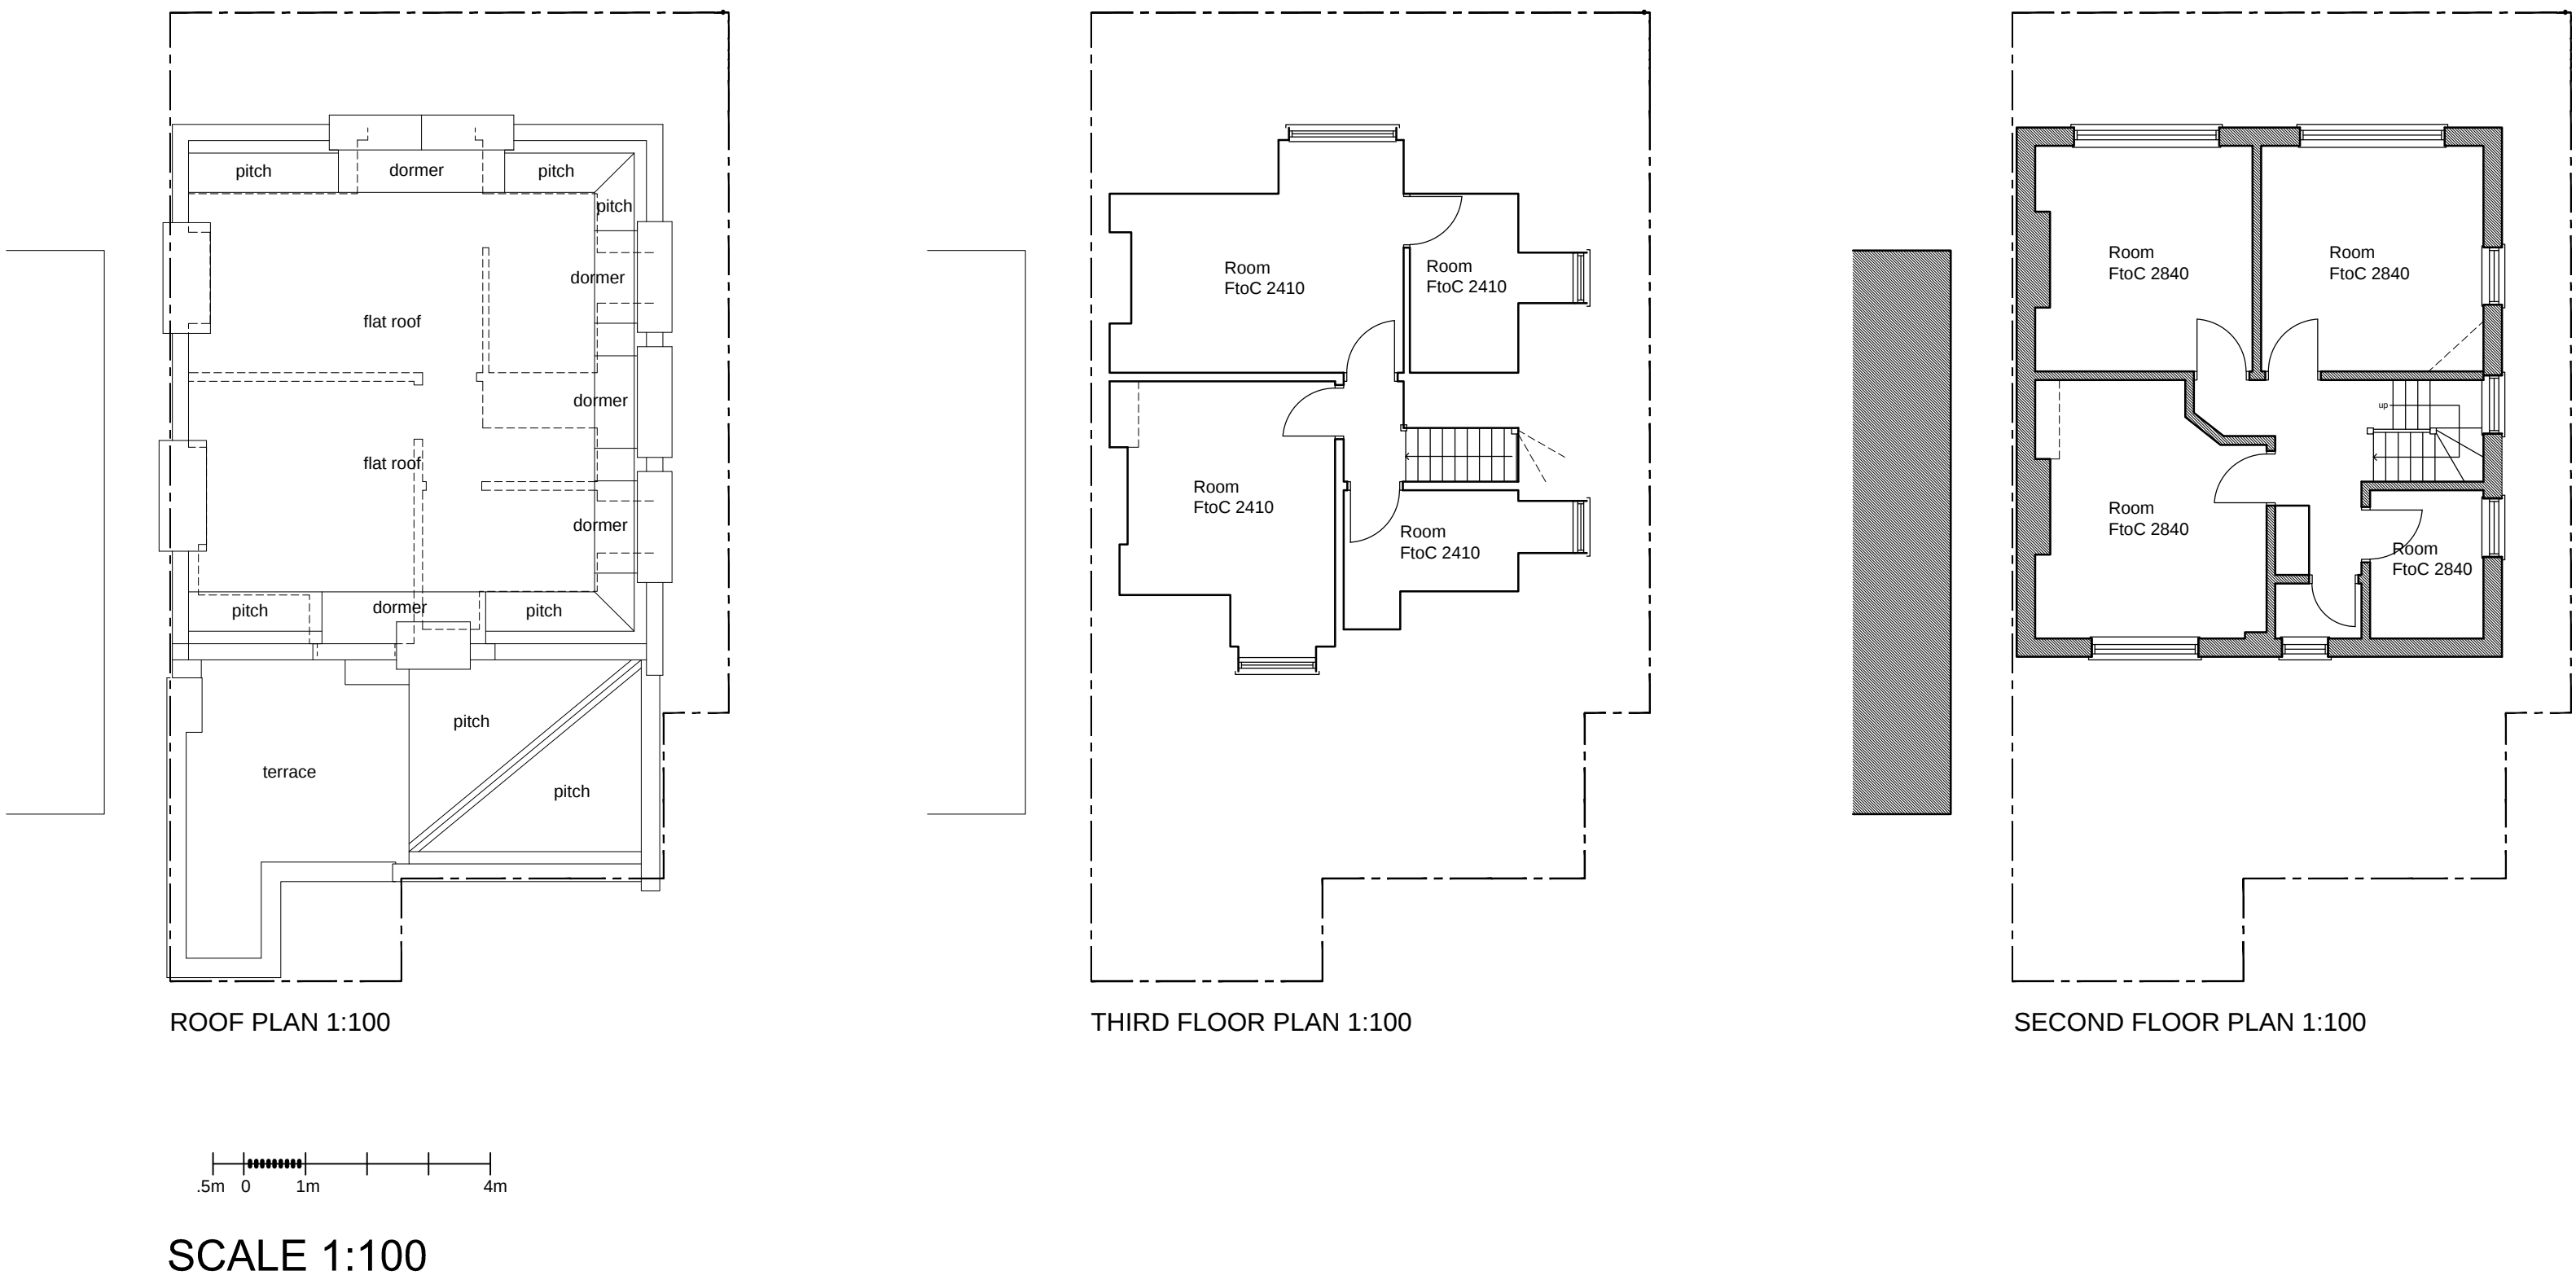
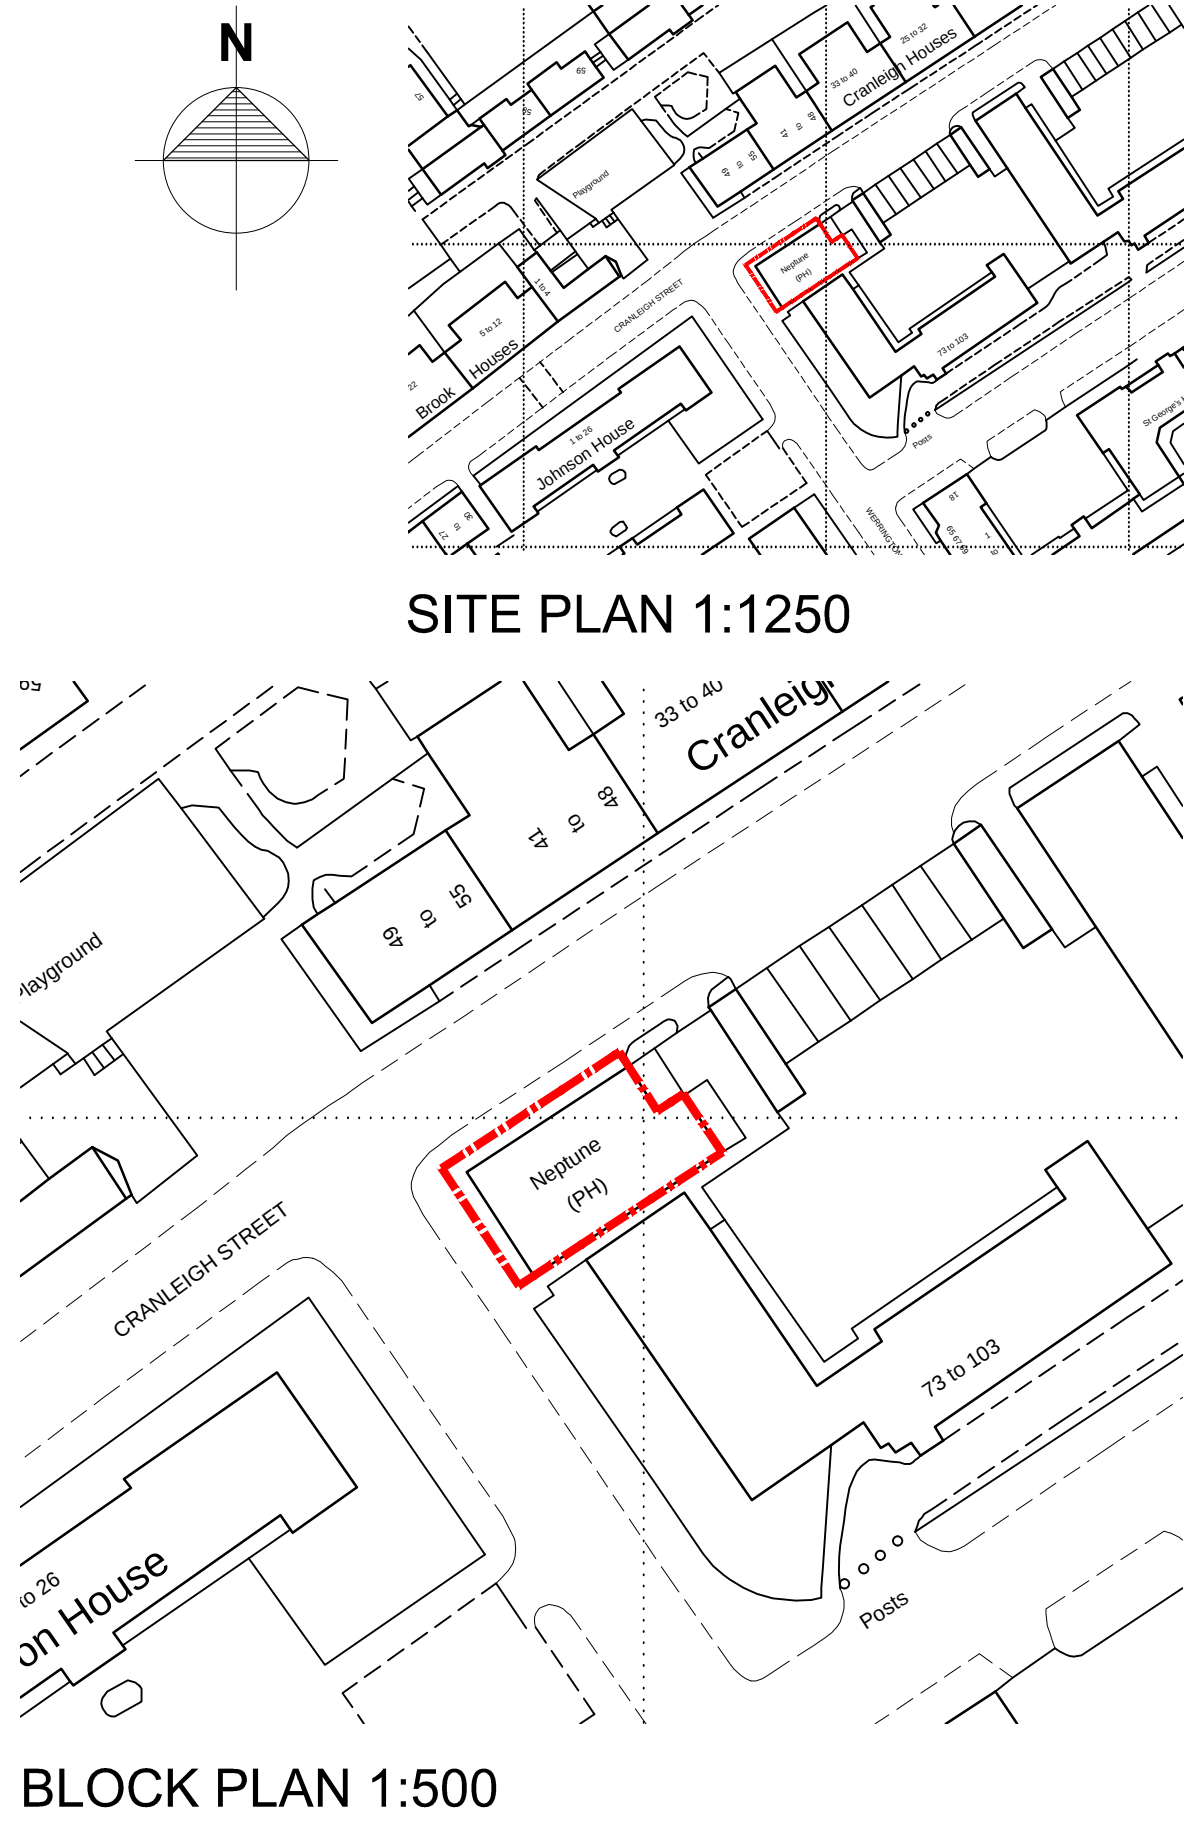


notes:

Do not scale from this drawing

All dimensions to be checked on site and any discrepancies reported to the Architect/Contract Administrator before proceeding with the works on site, or off-site fabrication

Subject to site survey and inspection

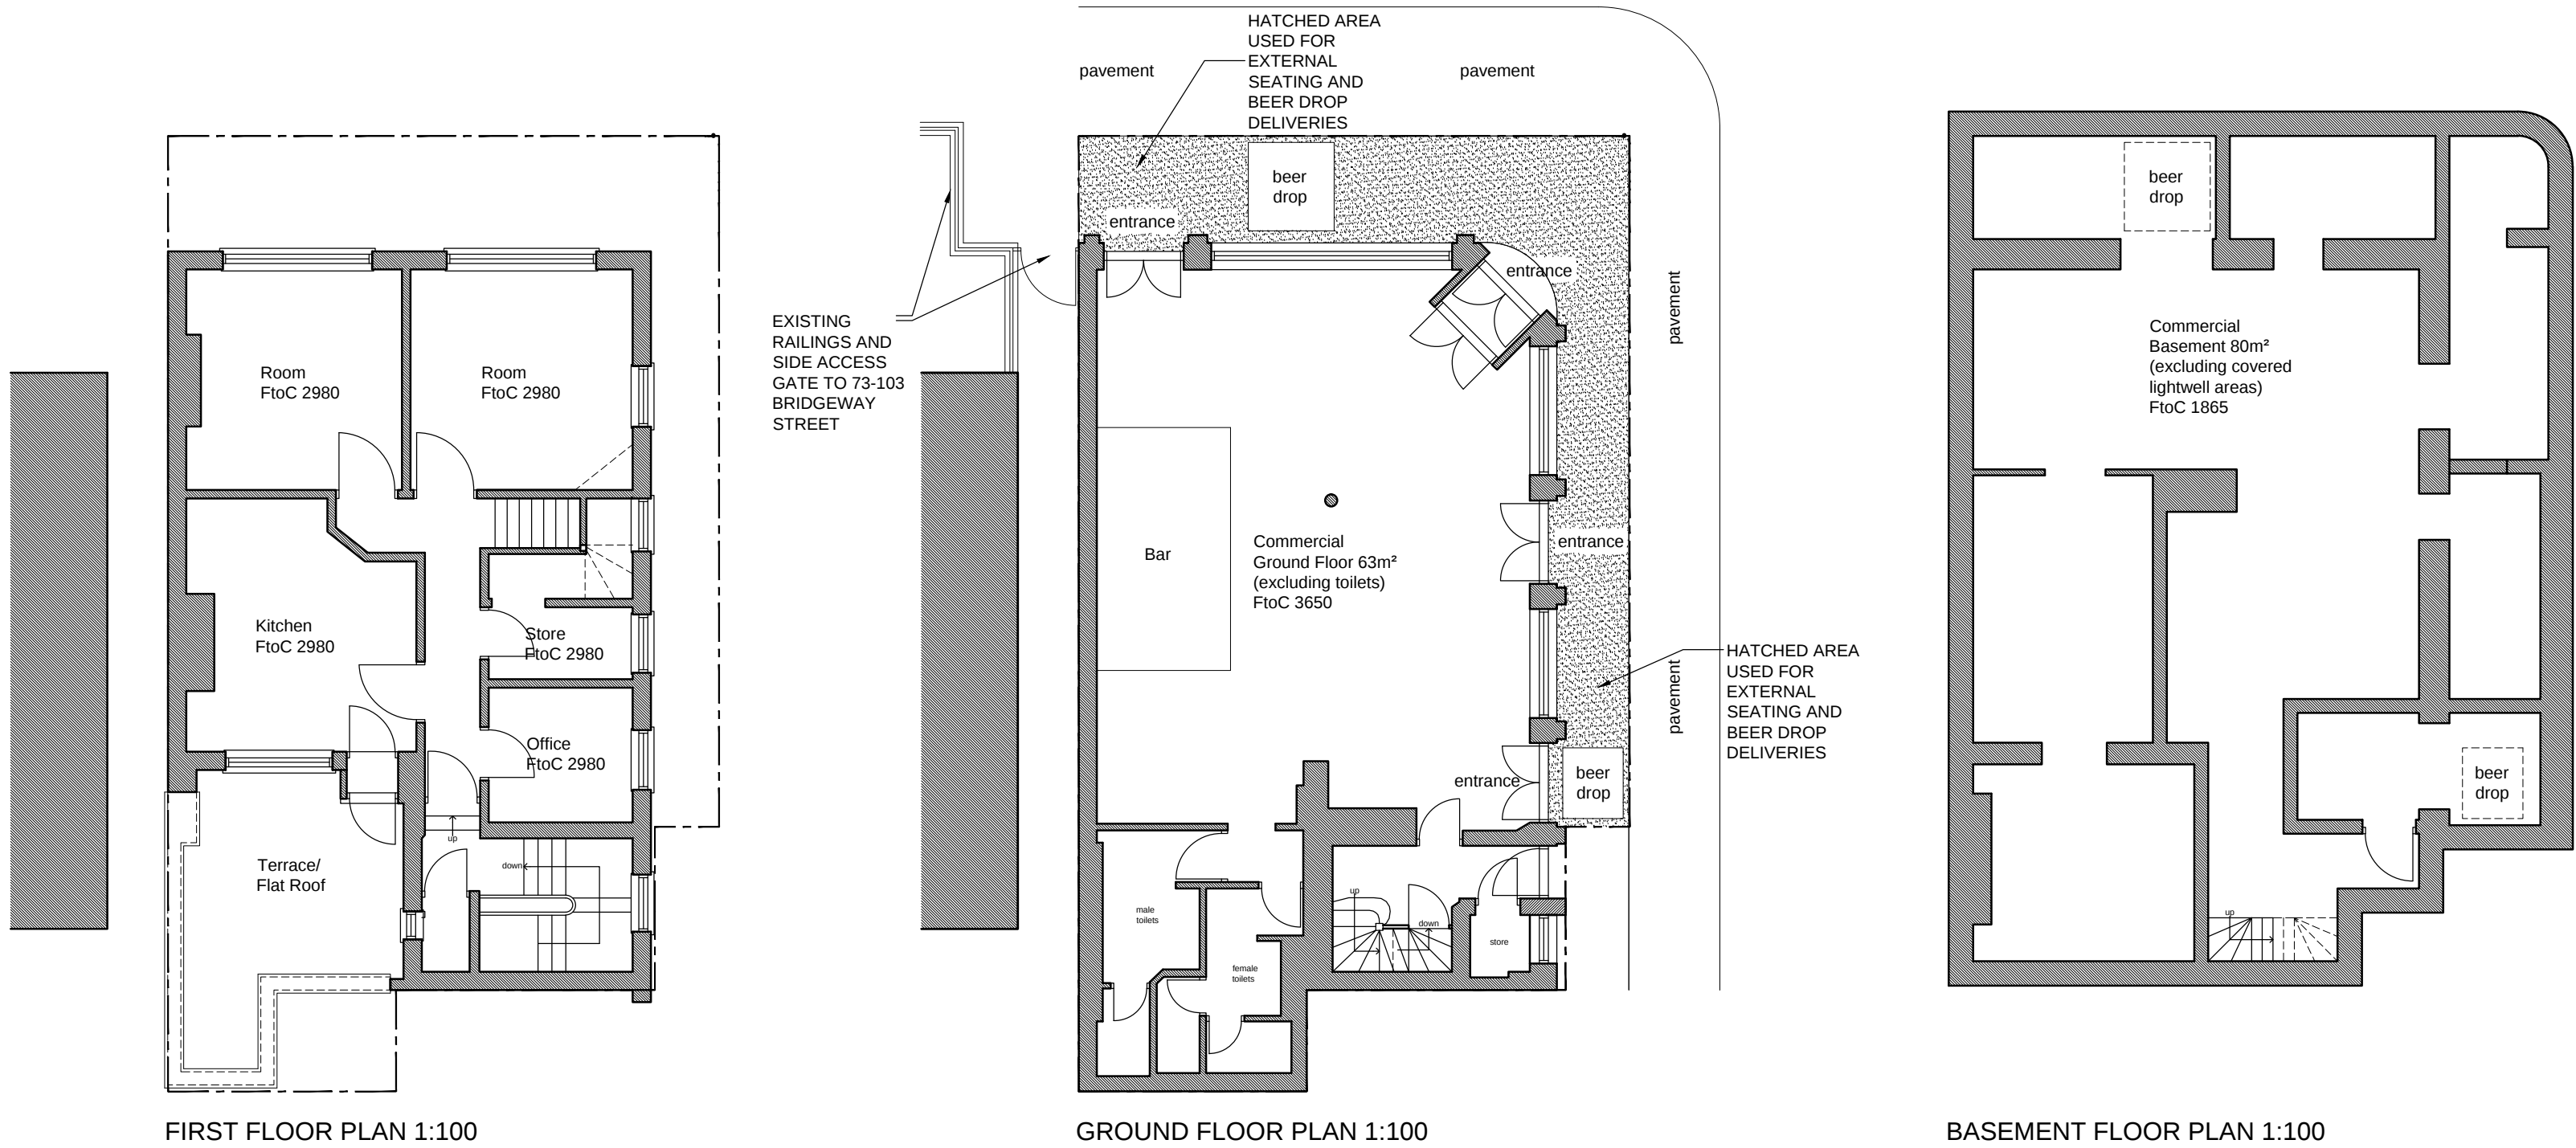

FOR INFORMATION			
revision	description	date	
 Ltd GENESIS ARCHITECTS LTD 7 St Margaret Road, Staread Abbas Ware Hertfordshire SG12 8EP T : 01920 877998 F : 01920 877998 E: genesisarchitects@btconnect.com W: www.genesisarchitects.ltd.uk			
client			
DOLTAN LTD			
project			
REFURBISHMENT AND EXTENSION AT 51 WERRINGTON STREET LONDON NW1 1QN			
title			
EXISTING PLANS SITE PLANS			
date	NOV 11	scale	AS SHOWN
drawn	IRMB		
drawing no	revision		
GAL 146 (PC) 001 /			