


notes:
Do not scale from this drawing
All dimensions to be checked on site and any discrepancies reported to the Architect/Contract Administrator before proceeding with the works on site, or off-site fabrication
Subject to site survey and inspection




PROPOSED CRANLEIGH STREET ELEVATION 1:100



PROPOSED WERRINGTON STREET ELEVATION 1:100

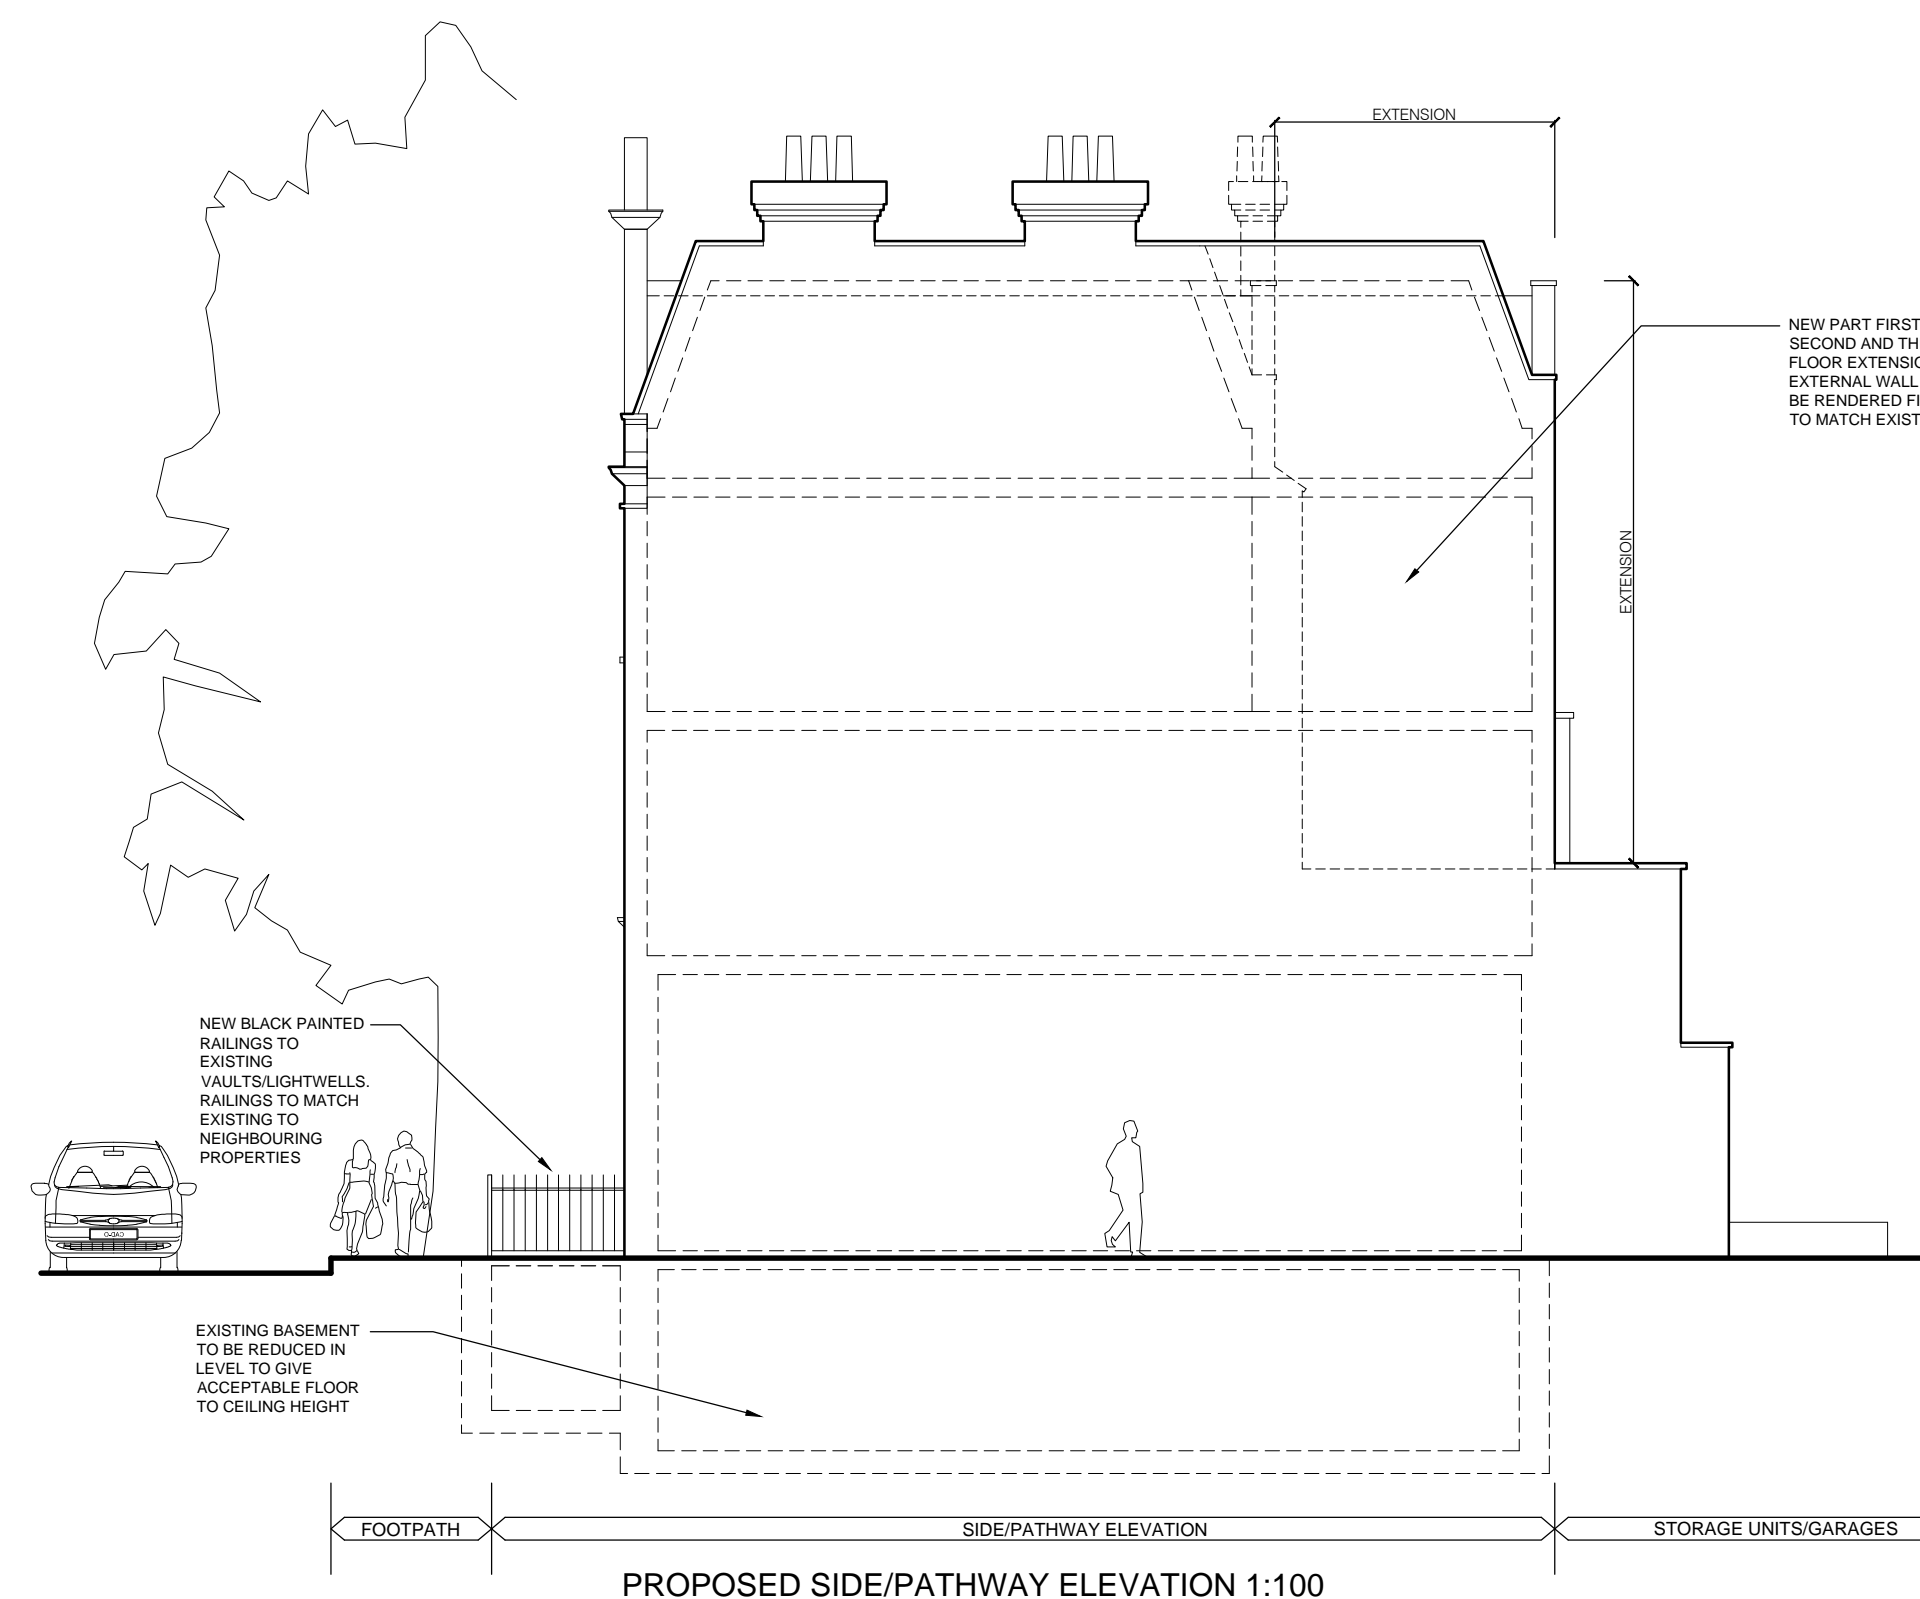

PROPOSED SIDE/PATHWAY ELEVATION 1:100

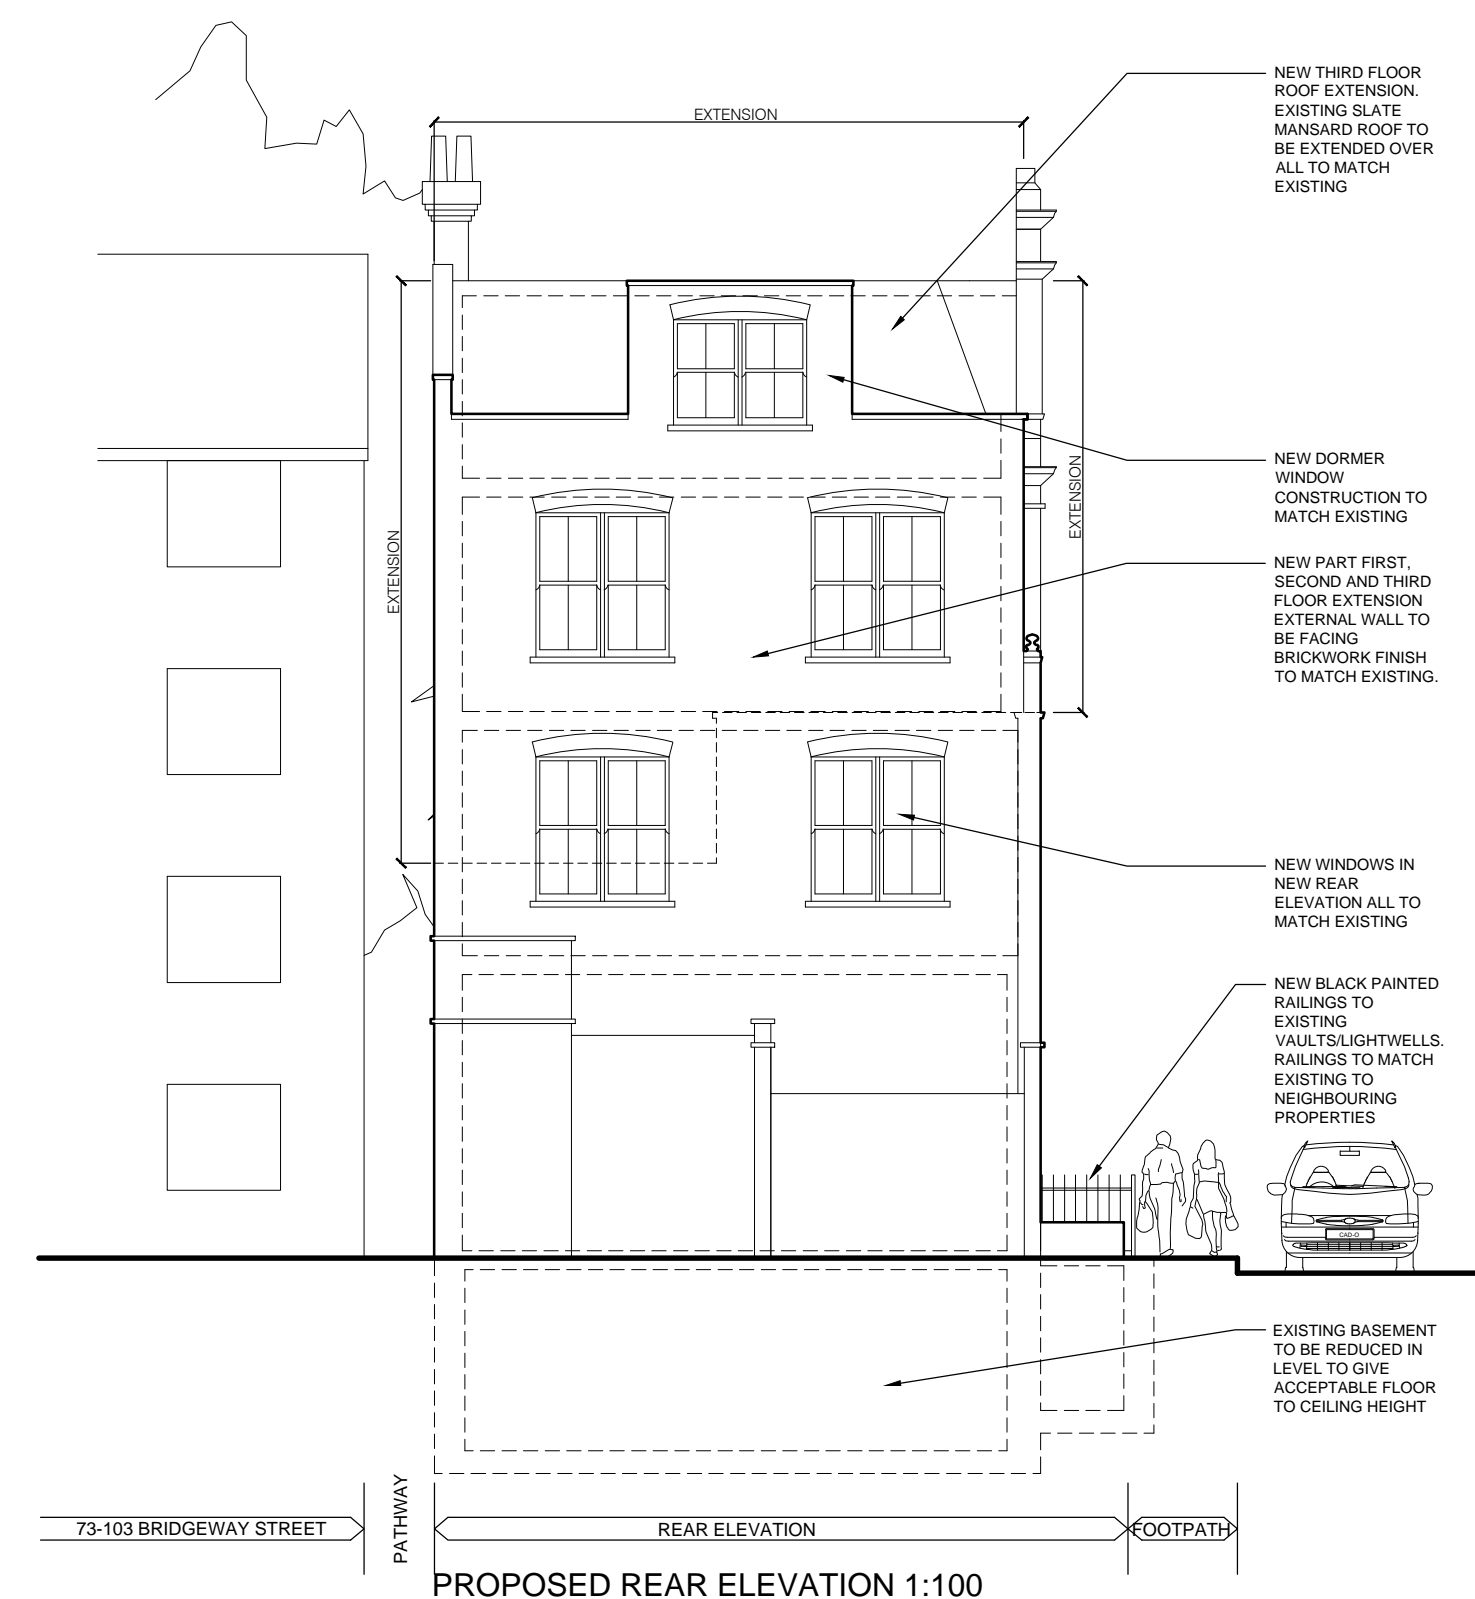

PROPOSED REAR ELEVATION 1:100

SCALE 1:100

FOR APPROVAL

revision	description	date
1	GA	01/10/20
2	GA	01/10/20
