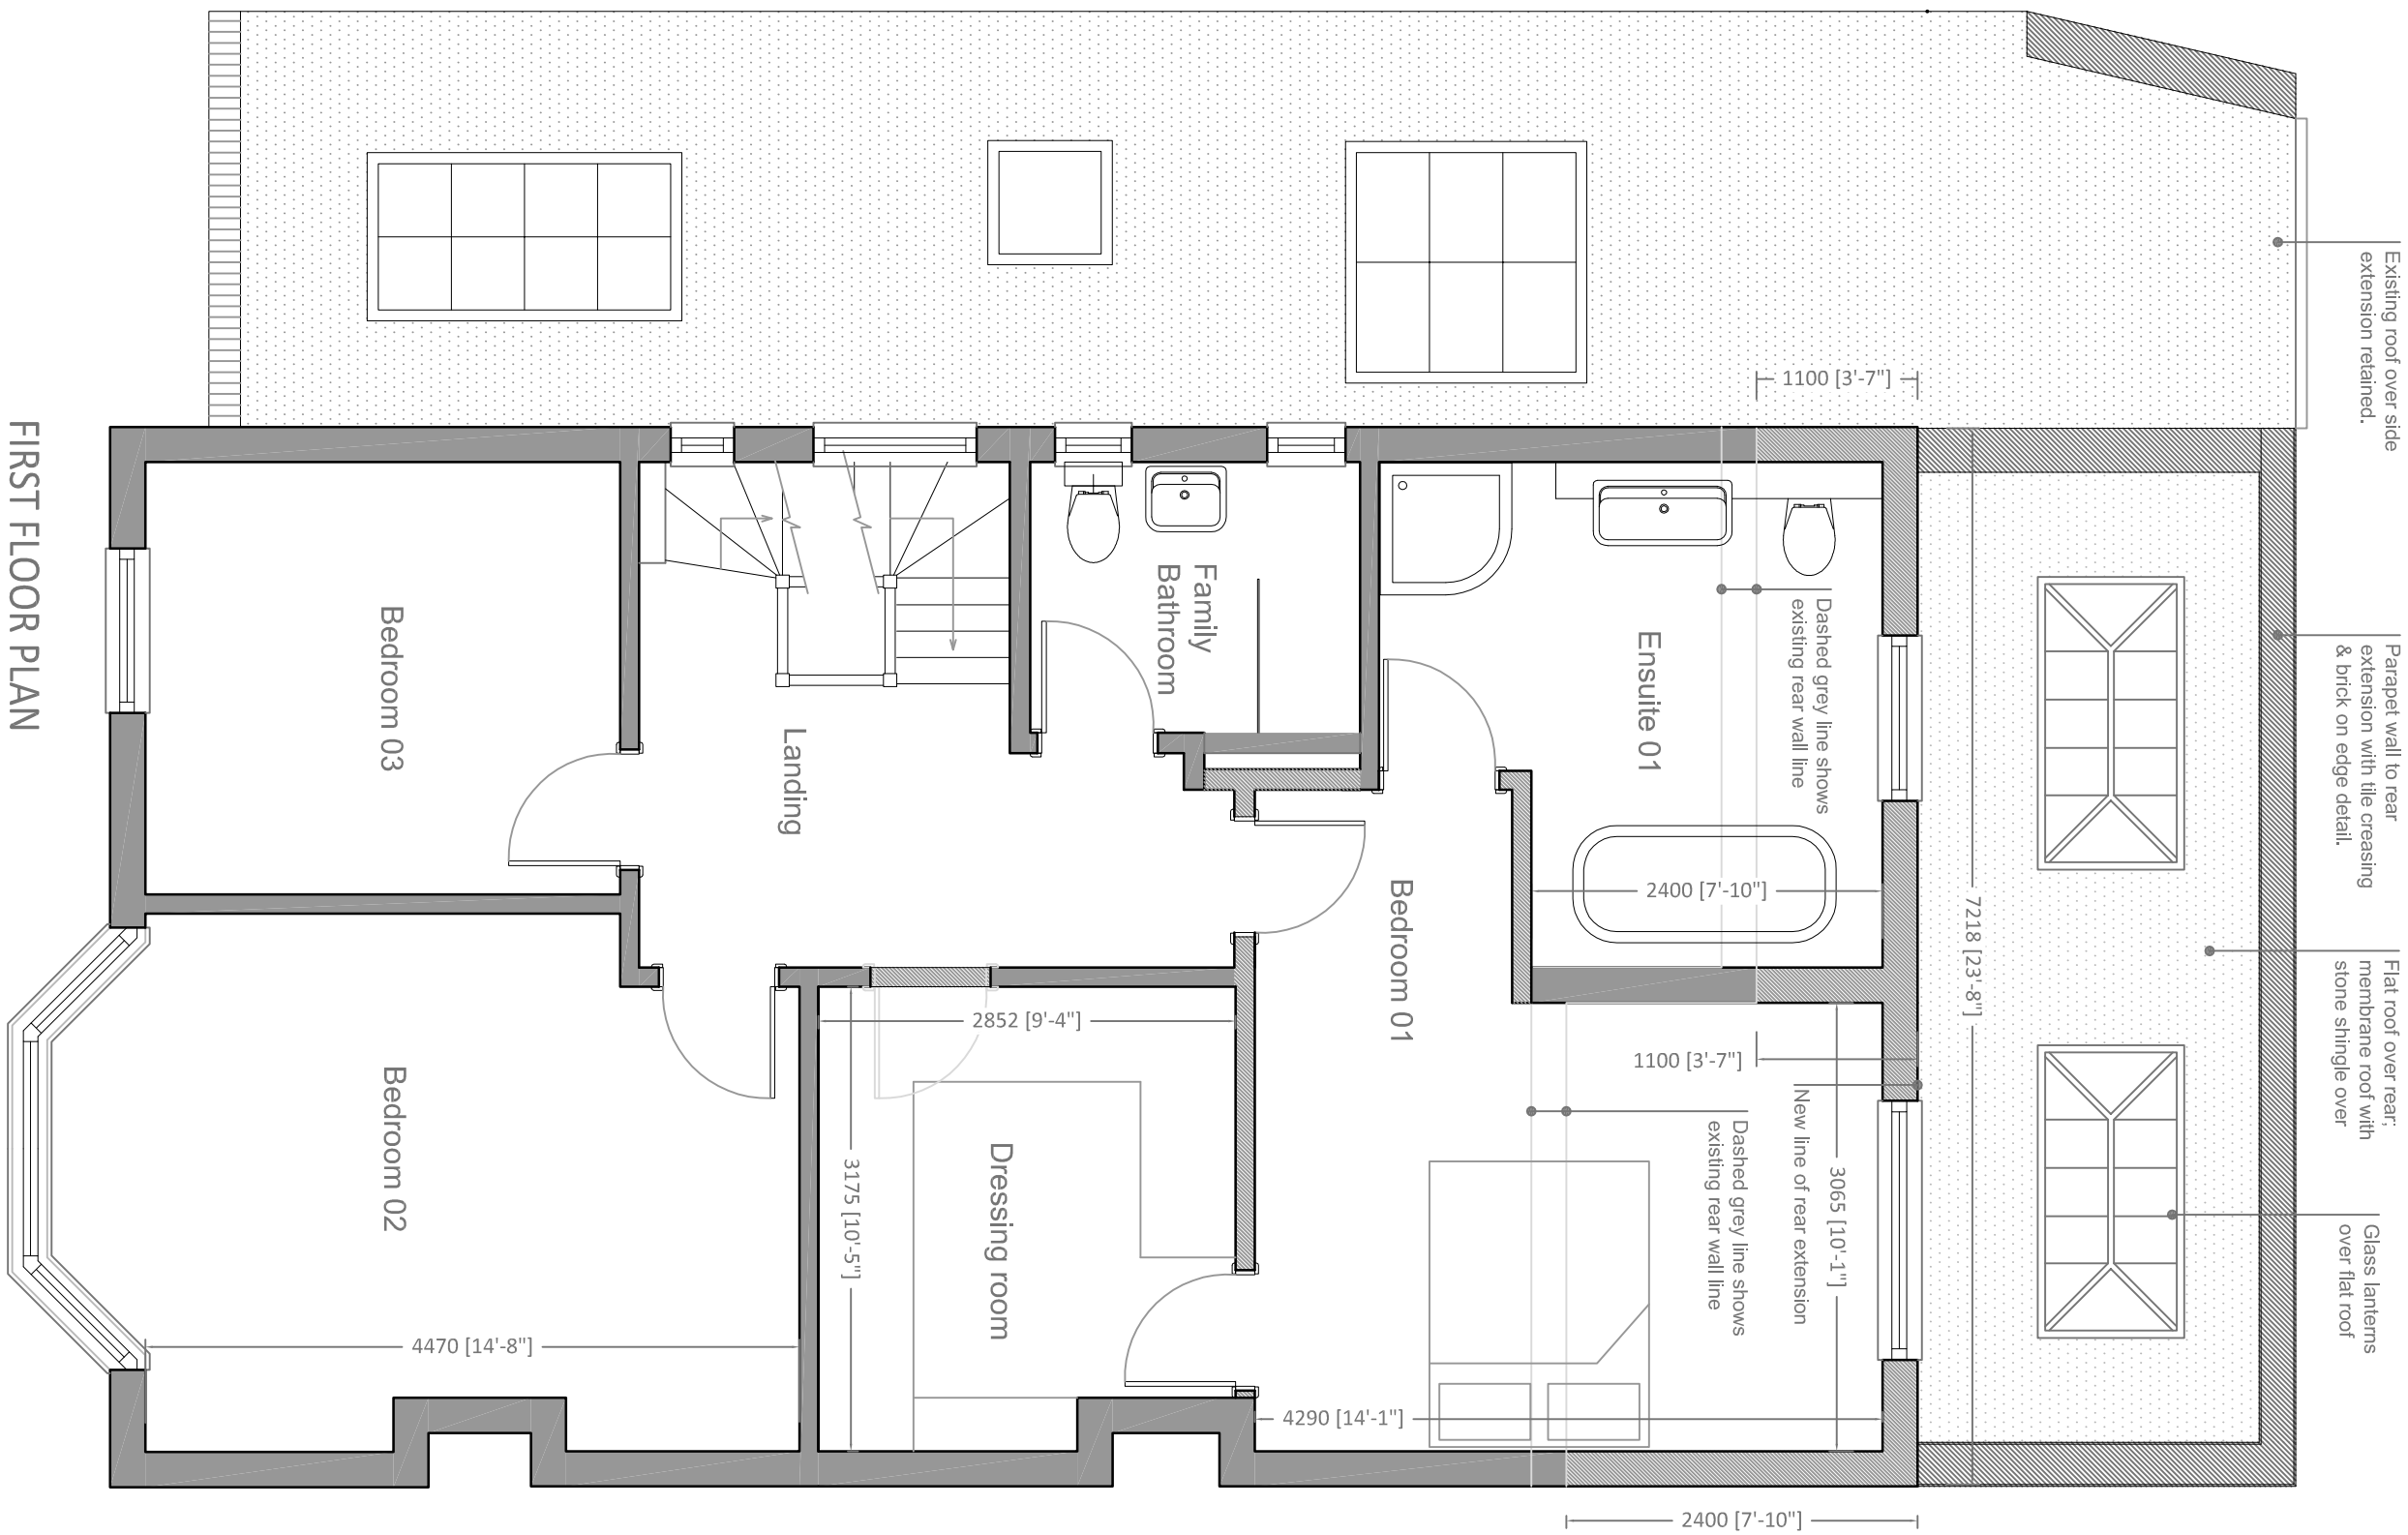
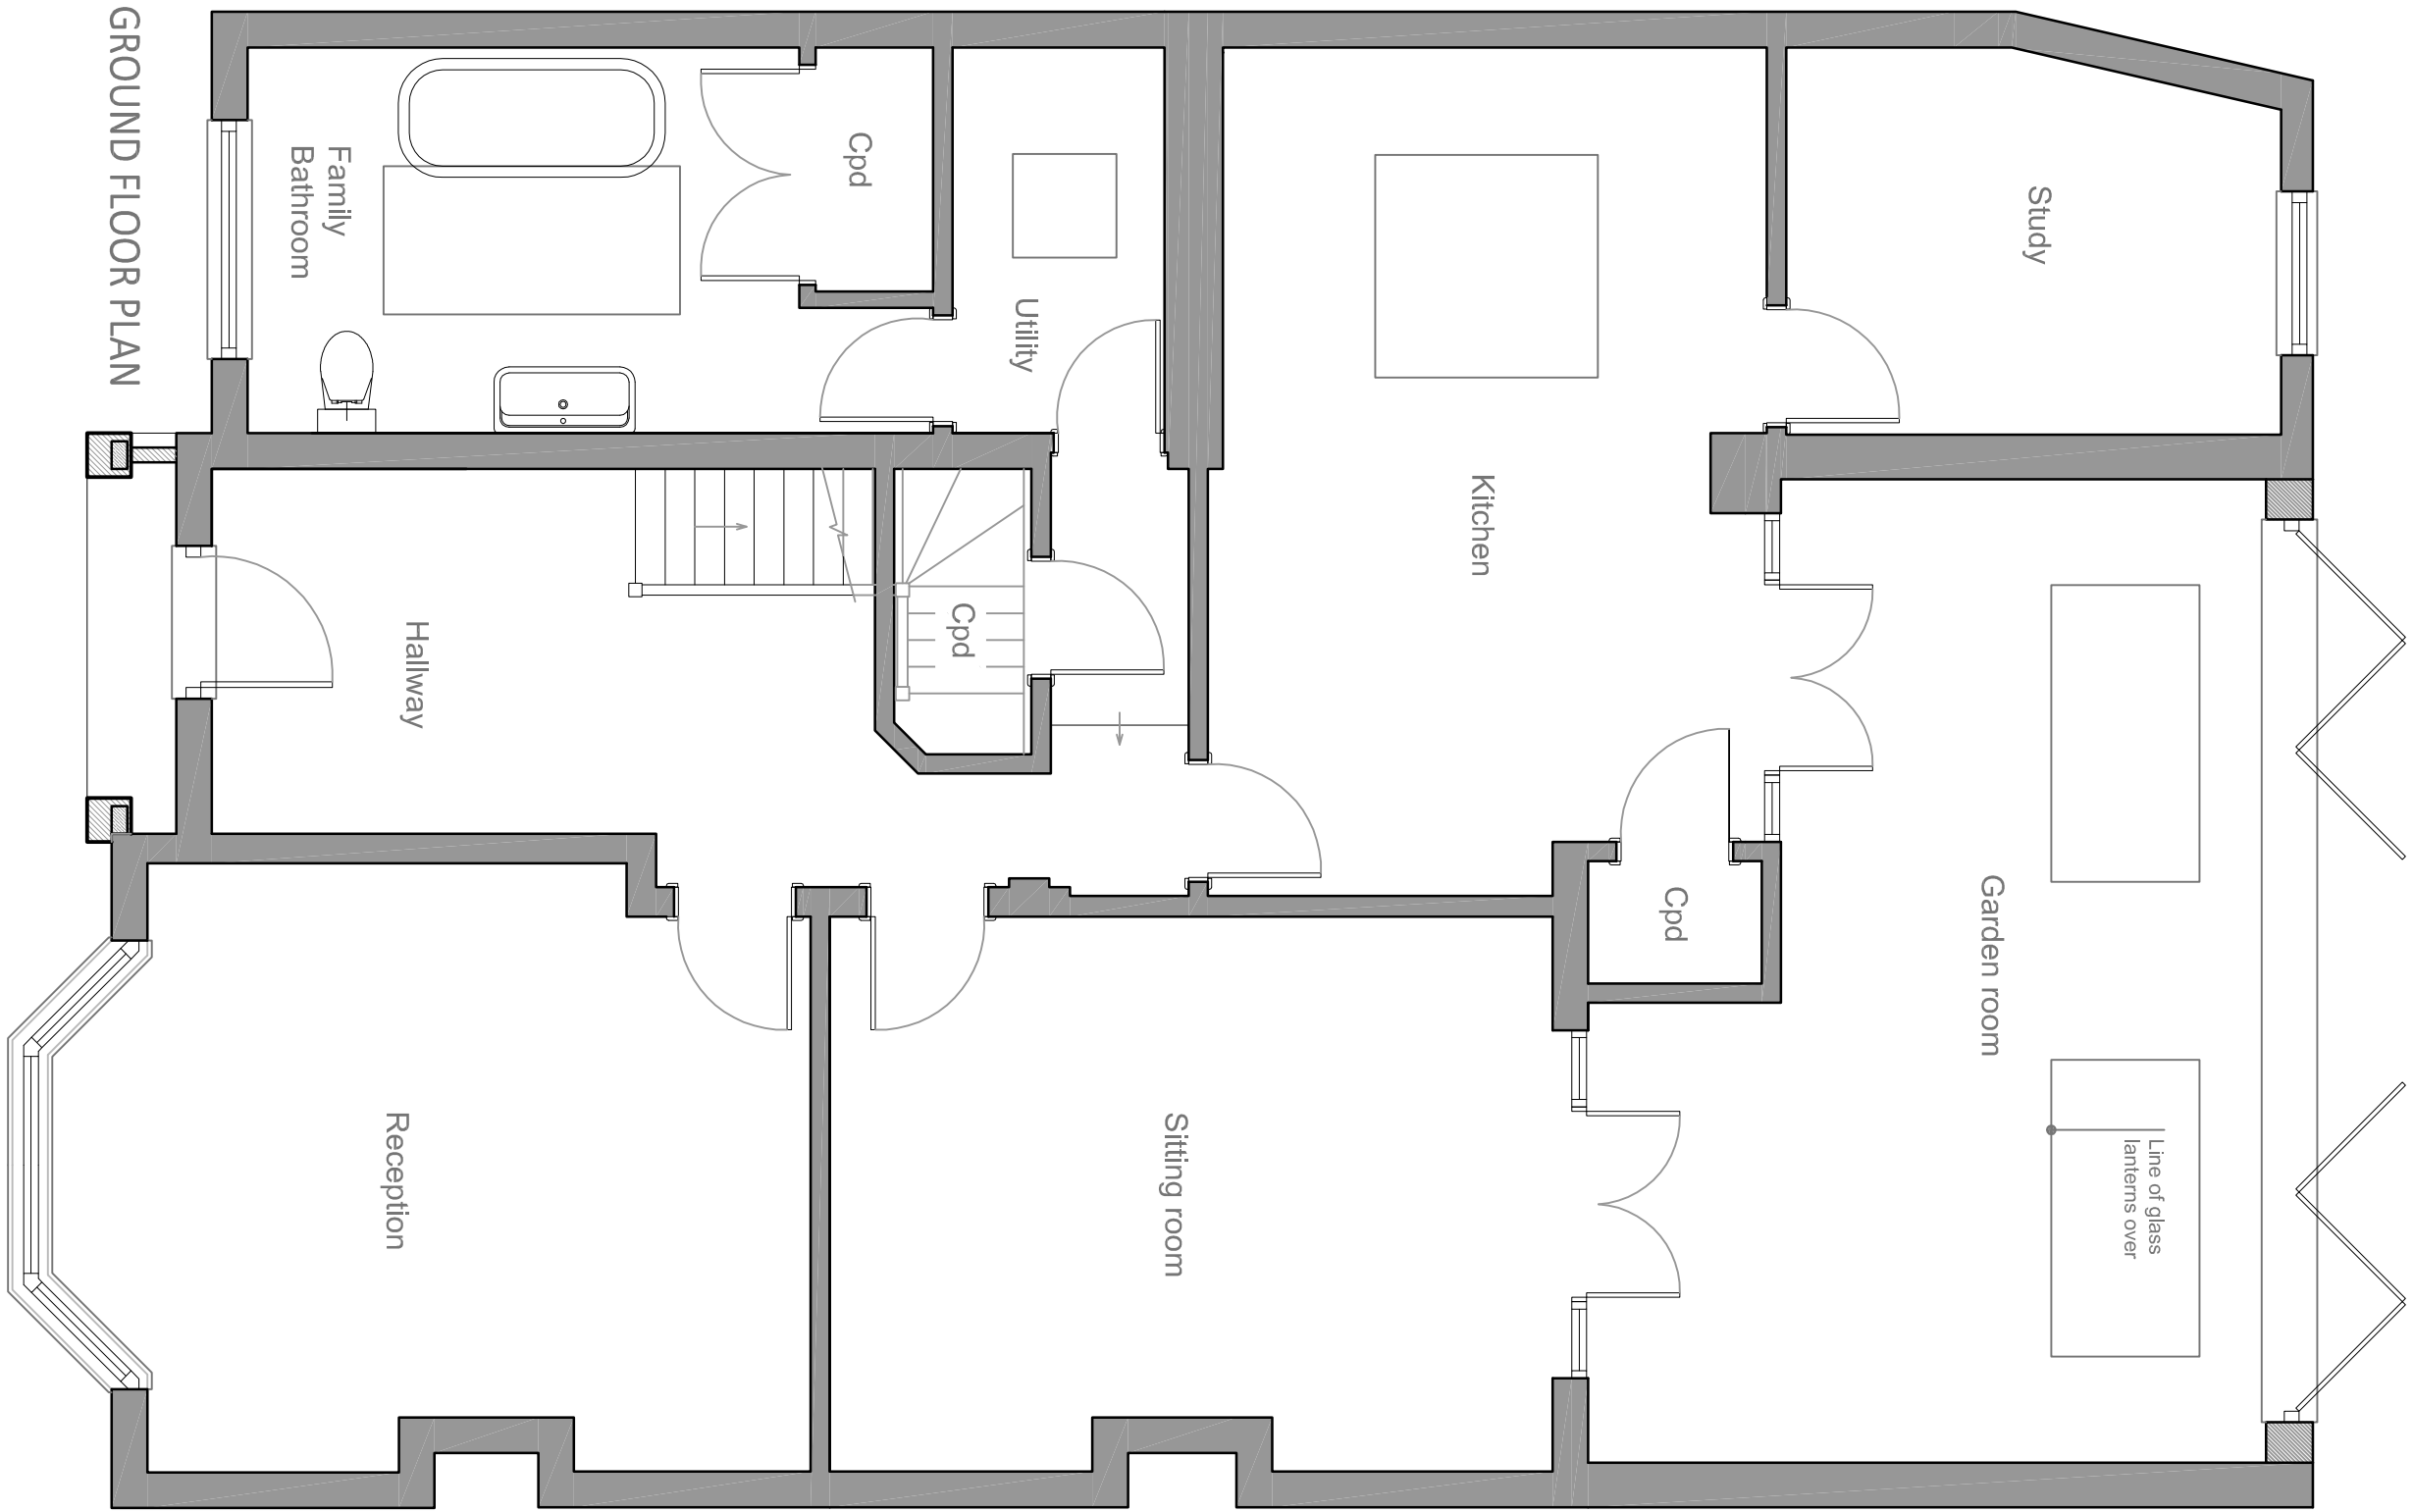


John McMahon Contractors

project title: 62 Hillway, Highgate,

London, N6

dwg title: Floor Plans as proposed -  
ground & first floors

dwg no: 1136/PA(O)07  
dwg status: Planning Drawings  
date: 01/11/11  
scale: 1:500@A2