


Figured dimensions only are to be taken from this drawing. All dimensions are to be checked on site before any work is put in hand. If in doubt, ask.

NOTES

APPLICATION SITE BOUNDARY

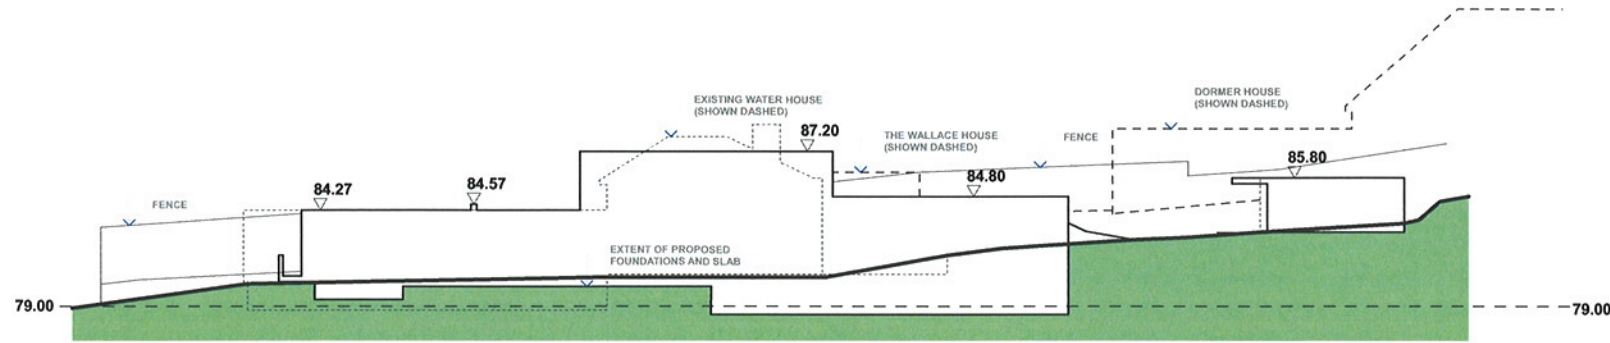

1 PROPOSED SITE SECTION A-A



1 PROPOSED SITE PLAN

AOD 79.40 = PROJECT LEVEL 0.00



| Rev | Description | Drawn | Date | Checked |
|-----|----------------|-------|----------|---------|
| F | Planning Issue | JM | 28.09.11 | JSM |
| E | Planning Issue | JM | 12.08.11 | JSM |
| D | Planning | JM | 29.06.11 | JSM |
| C | Planning | JM | 18.03.11 | JSM |
| B | Updated | HP | 10.01.11 | JSM |
| A | Preliminary | HP | 26.11.10 | JSM |

Spence Harris Hogan associates
architects + interiors + design consultants

1 Vencourt Place
Ravenscourt Park
Hammersmith London
W6 9HW
tel : 020 8600 4171
fax : 020 8600 4181
mail : shh@shh.co.uk
web : www.shh.co.uk



| | | | |
|-----------------------------------|------------------------------------------|---------------|-----------------------------------|
| Project No: | 633 | Project: | The Water House |
| Author: | JM | Site Address: | Millfield Lane Highgate N6 6HQ |
| Checked: | JSM | Client: | Corp. City Dev. No. 2 Ltd |
| Title: | 000 Site Plans (F) Proposed Site Plan | | |
| Status: | PLANNING | Scale A1: | 1:200 |
| Project no. / Stage / Drawing no. | 633(PL)004 | Scale A3: | 1:400 |
| Date: | SEP. '11 | Revision: | F |