

00. INDEX

Drawing Number	Drawing Title	Description
E14016/00	Index	Index of Drawings.
E14016/01	Location Plan	Scale 1:1250 at A4.
E14016/02	Block Plan	Photo of Site from above.
E14016/03	Roof Plan	Drawing of block from above, showing equipment positions.
E14016/04	South East Elevation 1	Description and location of the antenna, dishes and Main cabinet + mounting
E14016/05	South East Elevation 2	Description of cable routes, colour and loom sizes per flats at entry points for each drops
E14016/06	North West Elevation	Description of cable routes, colour and loom sizes per flats at entry points for each drops
E14016/07	Existing Equipments	View and location of existing equipment on site
E14016/08	Antenna, Dish Sizes & Typical Mounting Heights	Antenna and Dishes description, mounting, position, height and measurements.

Form No. SCC 013 SCC International – 1 Fieldings Road, Cheshunt, Herts, EN8 9TL, . Tel: 01992 642255. Website: www.scci.co.uk

Drawing No.	E14016/00	Site Address:	61-69 CROFTDOWN ROAD, CAMDEN LONDON NW5 1HA	
Date:	02/11/2011	Site Ref:	LBC 0591.0	Surveyed By: G. Henebery
Number of Points:	7	System Type	9Wire IRS Sky Plus	Drawn By: W. Kisala



Please consider the environment before printing this document – Recycle Wherever Possible



02. Block Plan



Form No. SCC 013 SCC International – 1 Fieldings Road, Cheshunt, Herts, EN8 9TL. - Tel: 01992 642255. Website: www.scci.co.uk

Drawing No.

E14016/02

Site Address:

61-69 CROFTDOWN ROAD, CAMDEN LONDON NW5 1HA

Date:

02/11/2011

Site Ref:

LBC 0591.0

Surveyed By:

G. Henebery

Number of Points:

7

System Type

9Wire IRS Sky Plus

Drawn By:

W. Kisala




Please consider the environment before printing this document – Recycle Wherever Possible



03. Roof Plan

Proposed position and location of light grey metal Main cabinet. Sized 50x40cm on the side wall of flat 61

N West Elevation

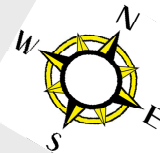


S West Elevation

Proposed position of the Antenna and Dishes located on the sidewall of the chimney.

N east Elevation

S East Elevation

- All cables (brown) to run from the Main cabinet located on the side wall of 61 then run at eaves level to drop to all lounge points on the front/rear face of the block.
- 2 cables to feed each flat at entry points.

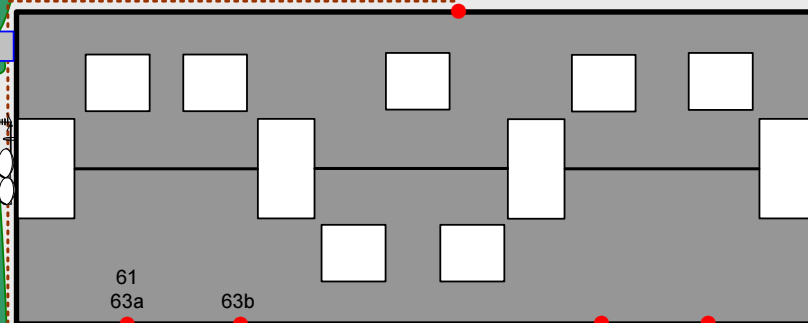

Form No. SCC 013 SCC International – 1 Fieldings Road, Cheshunt, Herts, EN8 9TL, . Tel: 01992 642255. Website: www.scci.co.uk



Please consider the environment before printing this document – Recycle Wherever Possible



Drawing No.	E14016/03	Site Address:	61-69 CROFTDOWN ROAD, CAMDEN LONDON NW5 1HA
Date:	02/11/2011	Site Ref:	LBC 0591.0
Number of Points:	7	System Type	9Wire IRS Sky Plus
		Surveyed By:	G. Henebery
		Drawn By:	W. Kisala



Each property will have two cables to lounge position.

Cable Harness sizes

2-4 cables = 15mm

6-8 cables = 20mm


10-14 cables = 30mm

16-18 Cables = 35mm

20 cables = 40mm

40 cables = 65mm

60 cables = 90mm

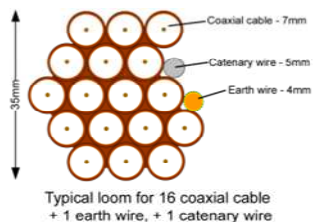

04. South East Elevation 1



- All cables (brown) to run from the Main cabinet located on the side wall of 61 then run at eaves level to drop to all lounge points on the front/rear face of the block.

- 2 cables to feed each flat at entry points.

Form No. SCC 013 SCC International – 1 Fieldings Road, Cheshunt, Herts, EN8 9TL. . Tel: 01992 642255. Website: www.scci.co.uk

Drawing No. E14016/04 Site Address: 61-69 CROFTDOWN ROAD, CAMDEN LONDON NW5 1HA

Date: 02/11/2011 Site Ref: LBC 0591.0 Surveyed By: G. Henebery

Number of Points: 7 System Type: 9Wire IRS Sky Plus Drawn By: W. Kisala



Please consider the environment before printing this document – Recycle Wherever Possible



Each property will have two cables to lounge position.

Cable Harness sizes

2-4 cables = 15mm

6-8 cables = 20mm


10-14 cables = 30mm

16-18 Cables = 35mm


20 cables = 40mm

40 cables = 65mm

60 cables = 90mm

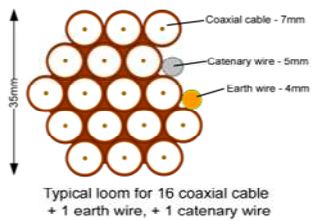

05. South East Elevation 2

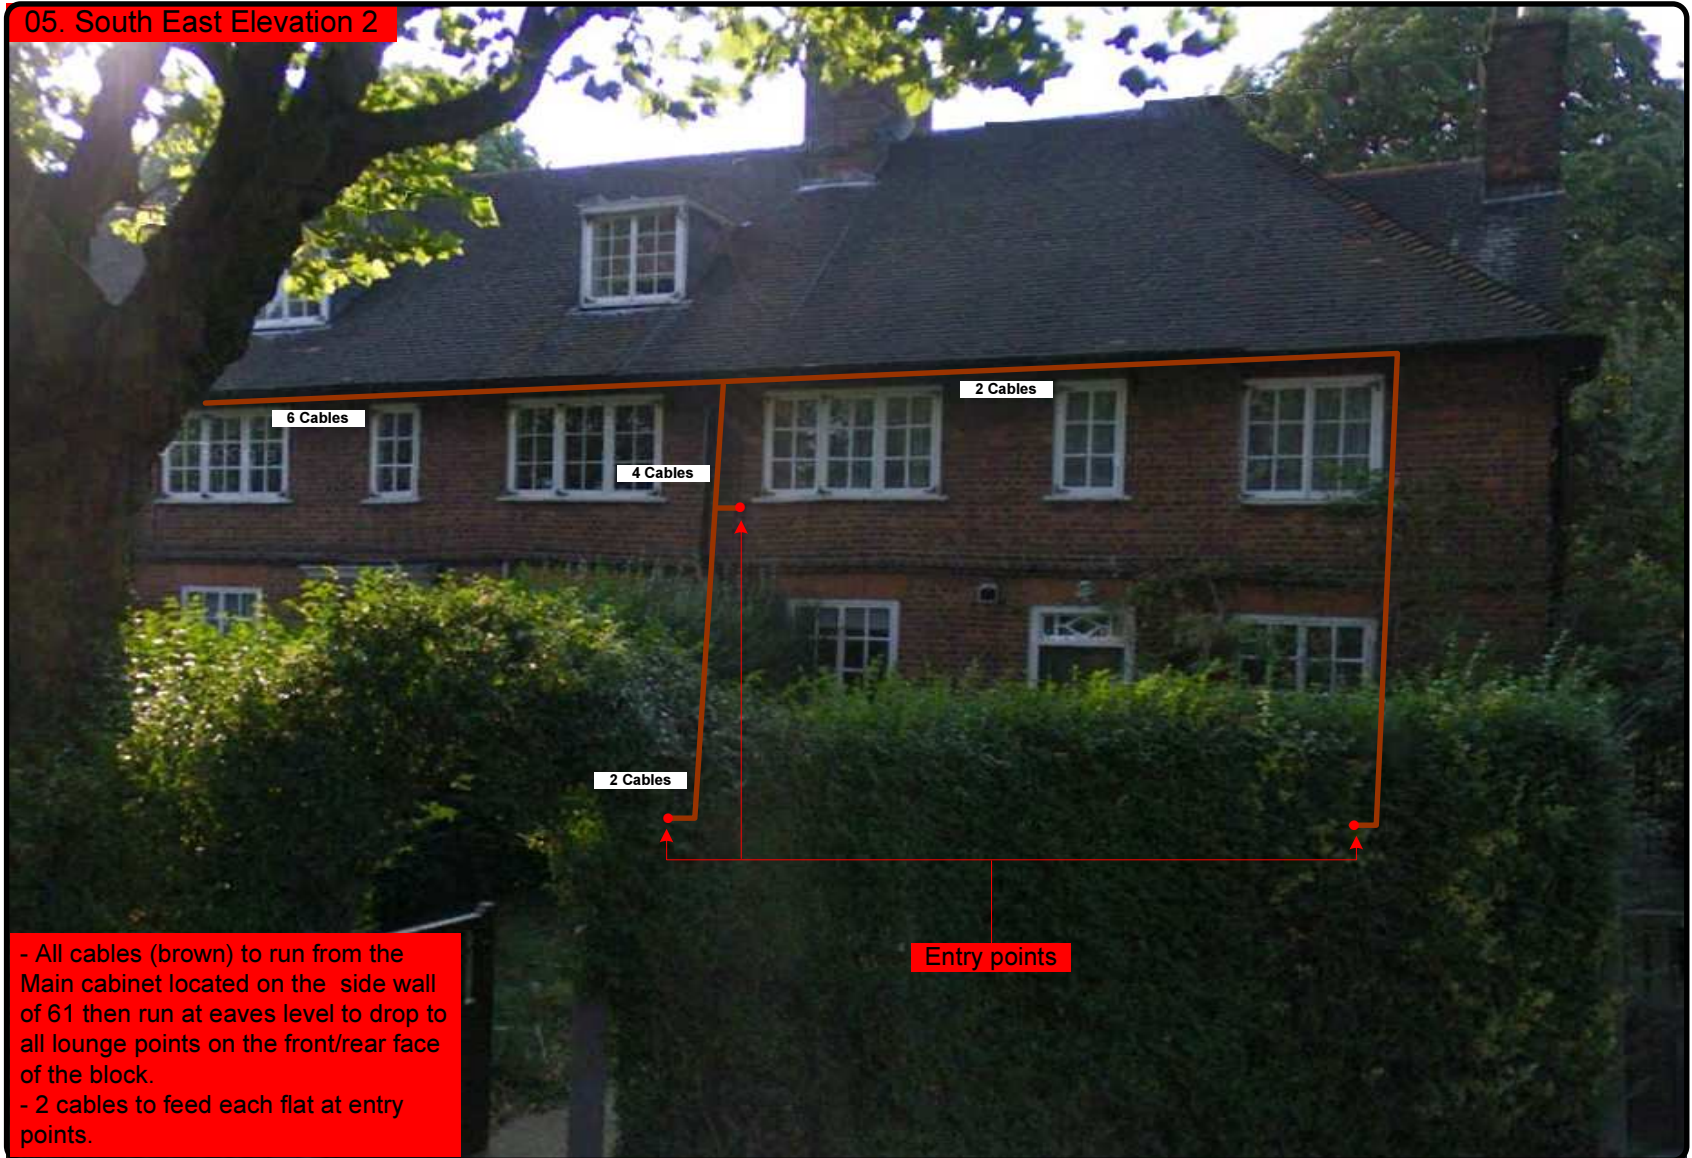

Form No. SCC 013 SCC International – 1 Fieldings Road, Cheshunt, Herts, EN8 9TL . Tel: 01992 642255. Website: www.scci.co.uk

Drawing No.	E14016/05	Site Address:	61-69 CROFTDOWN ROAD, CAMDEN LONDON NW5 1HA	
Date:	02/11/2011	Site Ref:	LBC 0591.0	Surveyed By: G. Henebery
Number of Points:	7	System Type	9Wire IRS Sky Plus	Drawn By: W. Kisala



Please consider the environment before printing this document – Recycle Wherever Possible



Each property will have two cables to lounge position.

Cable Harness sizes

2-4 cables = 15mm

6-8 cables = 20mm


10-14 cables = 30mm

16-18 Cables = 35mm

20 cables = 40mm

40 cables = 65mm

60 cables = 90mm

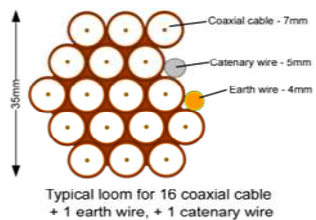

06. North West Elevation



Form No. SCC 013 SCC International – 1 Fieldings Road, Cheshunt, Herts, EN8 9TL, . Tel: 01992 642255. Website: www.scci.co.uk

Drawing No. E14016/06 Site Address: 61-69 CROFTDOWN ROAD, CAMDEN LONDON NW5 1HA

Date: 02/11/2011 Site Ref: LBC 0591.0 Surveyed By: G. Henebery

Number of Points: 7 System Type: 9Wire IRS Sky Plus Drawn By: W. Kisala



Please consider the environment before printing this document – Recycle Wherever Possible



Each property will have two cables to lounge position.

Cable Harness sizes

2-4 cables = 15mm

6-8 cables = 20mm


10-14 cables = 30mm

16-18 Cables = 35mm

20 cables = 40mm

40 cables = 65mm

60 cables = 90mm

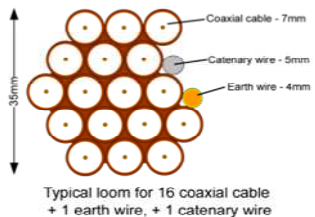

07. Existing Equipments



Form No. SCC 013 SCC International – 1 Fieldings Road, Cheshunt, Herts, EN8 9TL, . Tel: 01992 642255. Website: www.scci.co.uk

Drawing No.	E14016/07	Site Address:	61-69 CROFTDOWN ROAD, CAMDEN LONDON NW5 1HA
Date:	02/11/2011	Site Ref:	LBC 0591.0
Number of Points:	7	System Type	9Wire IRS Sky Plus
		Surveyed By:	G. Henebery
		Drawn By:	W. Kisala




Please consider the environment before printing this document – Recycle Wherever Possible



08. Antenna and Dishes Measurements

Proposed location of UHF Aerial on a 4m pole mounted using wall bracket and 80cm dishes mounted using lashing kits. all installed on the sidewall of the chimney.

Digital TV,
FM & DAB Radio
Aerials

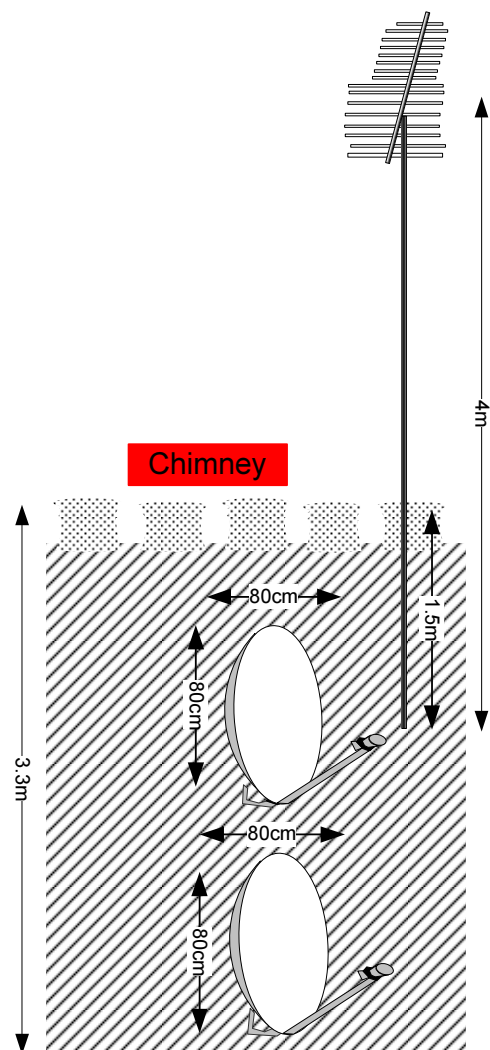

Form No. SCC 013 SCC International – 1 Fieldings Road, Cheshunt, Herts, EN8 9TL, . Tel: 01992 642255. Website: www.scci.co.uk

Drawing No.	E14016/08	Site Address:	61-69 CROFTDOWN ROAD, CAMDEN LONDON NW5 1HA	
Date:	02/11/2011	Site Ref:	LBC 0591.0	Surveyed By: G. Henebery
Number of Points:	7	System Type	9Wire IRS Sky Plus	Drawn By: W. Kisala



Please consider the environment before printing this document – Recycle Wherever Possible

