


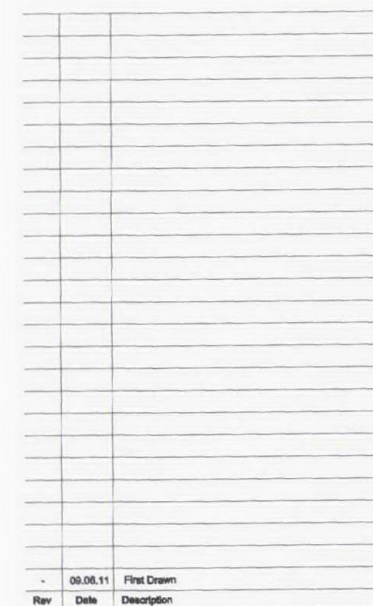

020 3411 4656

INFO@FRANCISARCHITECTS.CO.UK
WWW.FRANCISARCHITECTS.CO.UK

Project
22-24 KINGSFORD STREET

Client _____

Date 09.06.11 Scale 1:100 at A3

Drawing Title

EAST ELEVATION

Drawn NF Checked SF Approved XX

Drawing Status **PROPOSED**

Project	Discipline	View	Drawing No.	Rev.
---------	------------	------	-------------	------

11139	A	E	110	-
-------	---	---	-----	---

Do not scale from drawing. All dimensions to be checked on site. This drawing is copyright.