

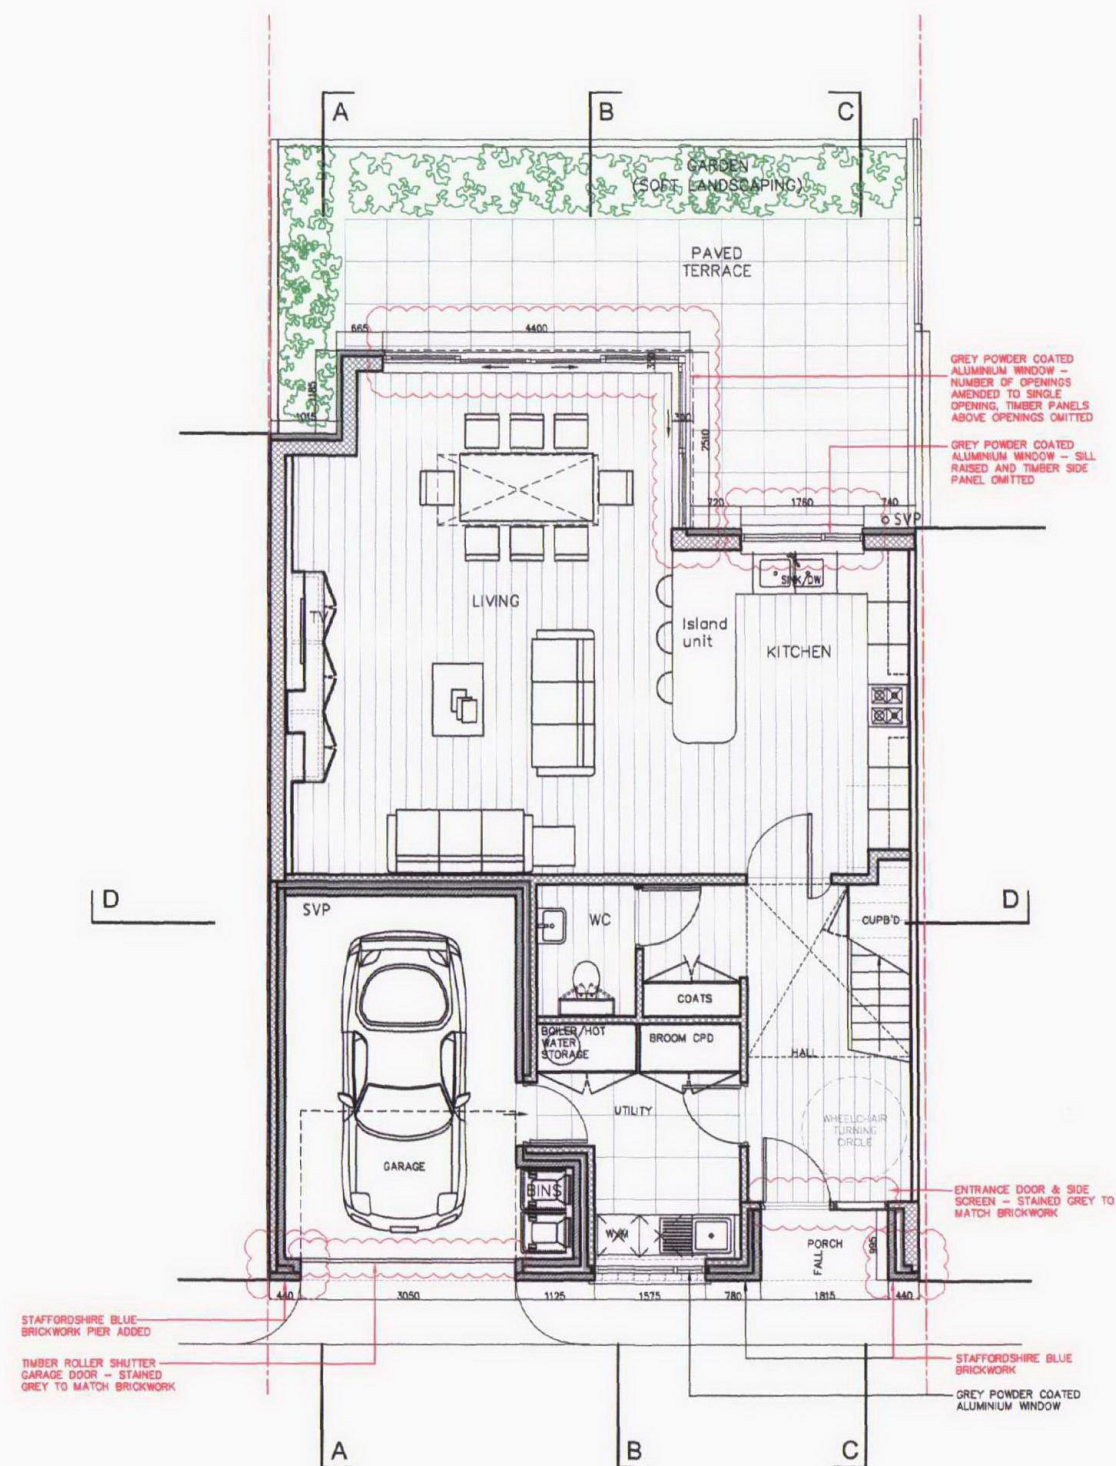


NOTES

© Copyright Reserved

 

**22 Rochester Mews
PROPOSED GROUND FLOOR**

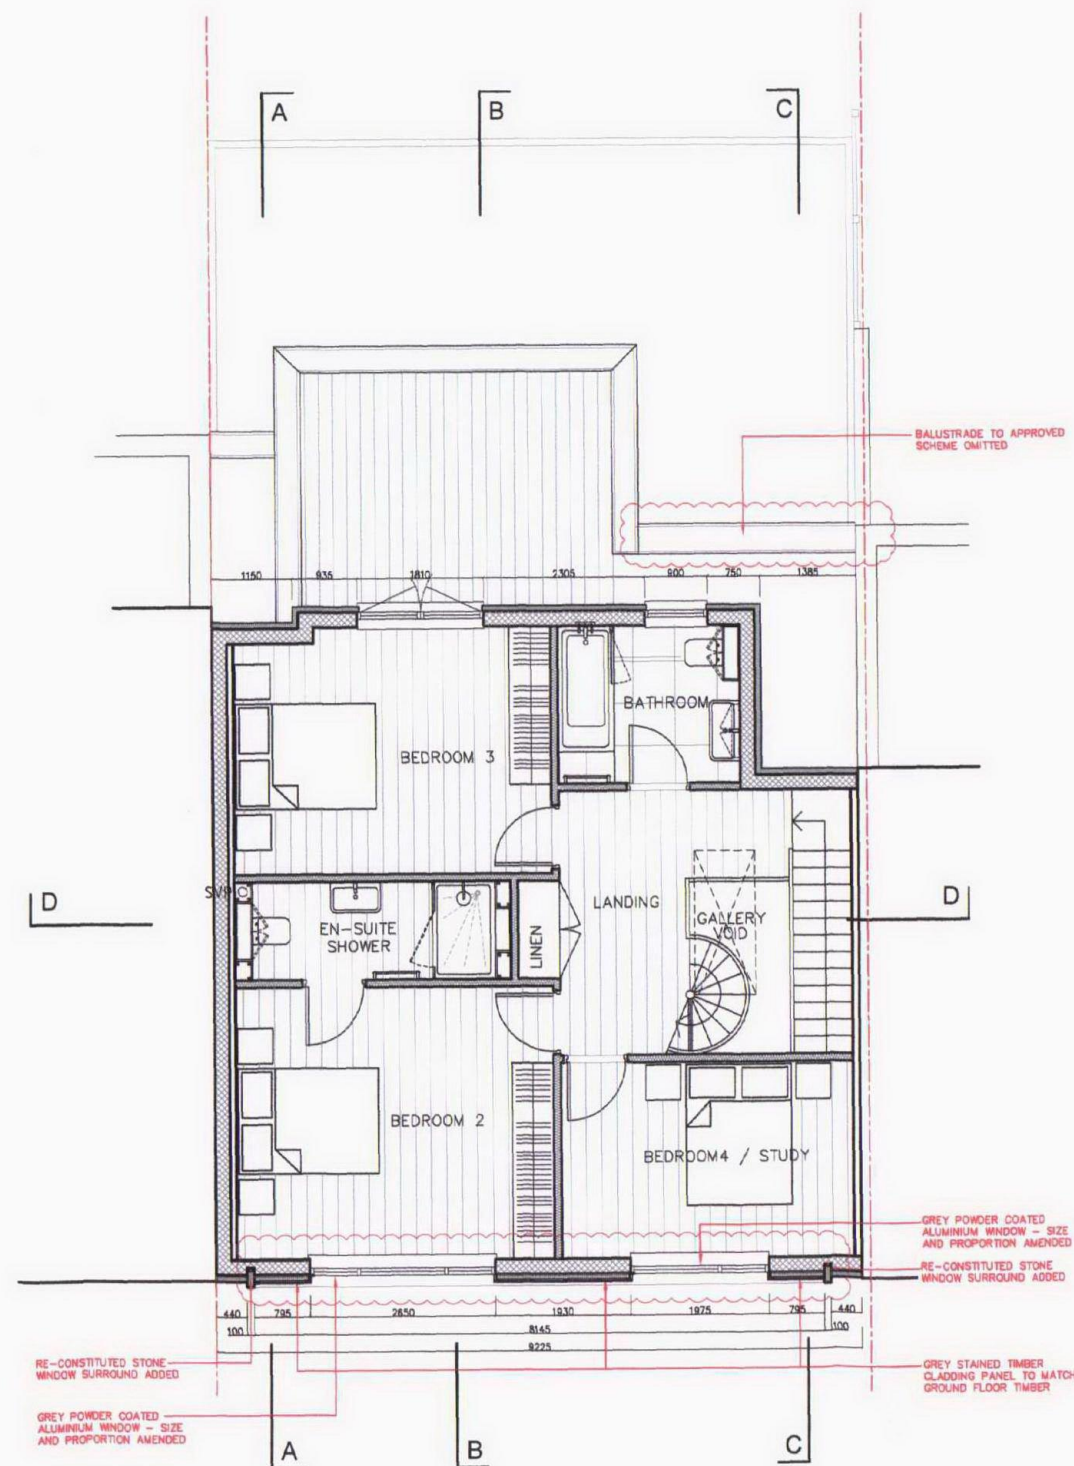

PROPOSED FIRST FLOOR

Rev.	Date	By	Description

STATUS: MINOR AMENDMENTS

BLA ARCHITECTS
ARCHITECTURE • INTERIOR DESIGN • PROJECT MANAGEMENT
10 OLD GARDEN HOUSE THE LANTERNS BRIDGE LANE LONDON SW11 3AD
Tel: 020 7978 4000 mail@bla-architects.com www.bla-architects.com

CLIENT: MR HASHIM KHATIB

PROJECT: 22 ROCHESTER MEWS
LONDON
NW1 9JB

DRAWING: PROPOSED GROUND AND
FIRST FLOOR PLANS

DRAWING 1:50 1:100 A1 A3	DATE OCTOBER 2011	DRAWN RG
JOB NO 277	DRAWING NO. 200	REV