

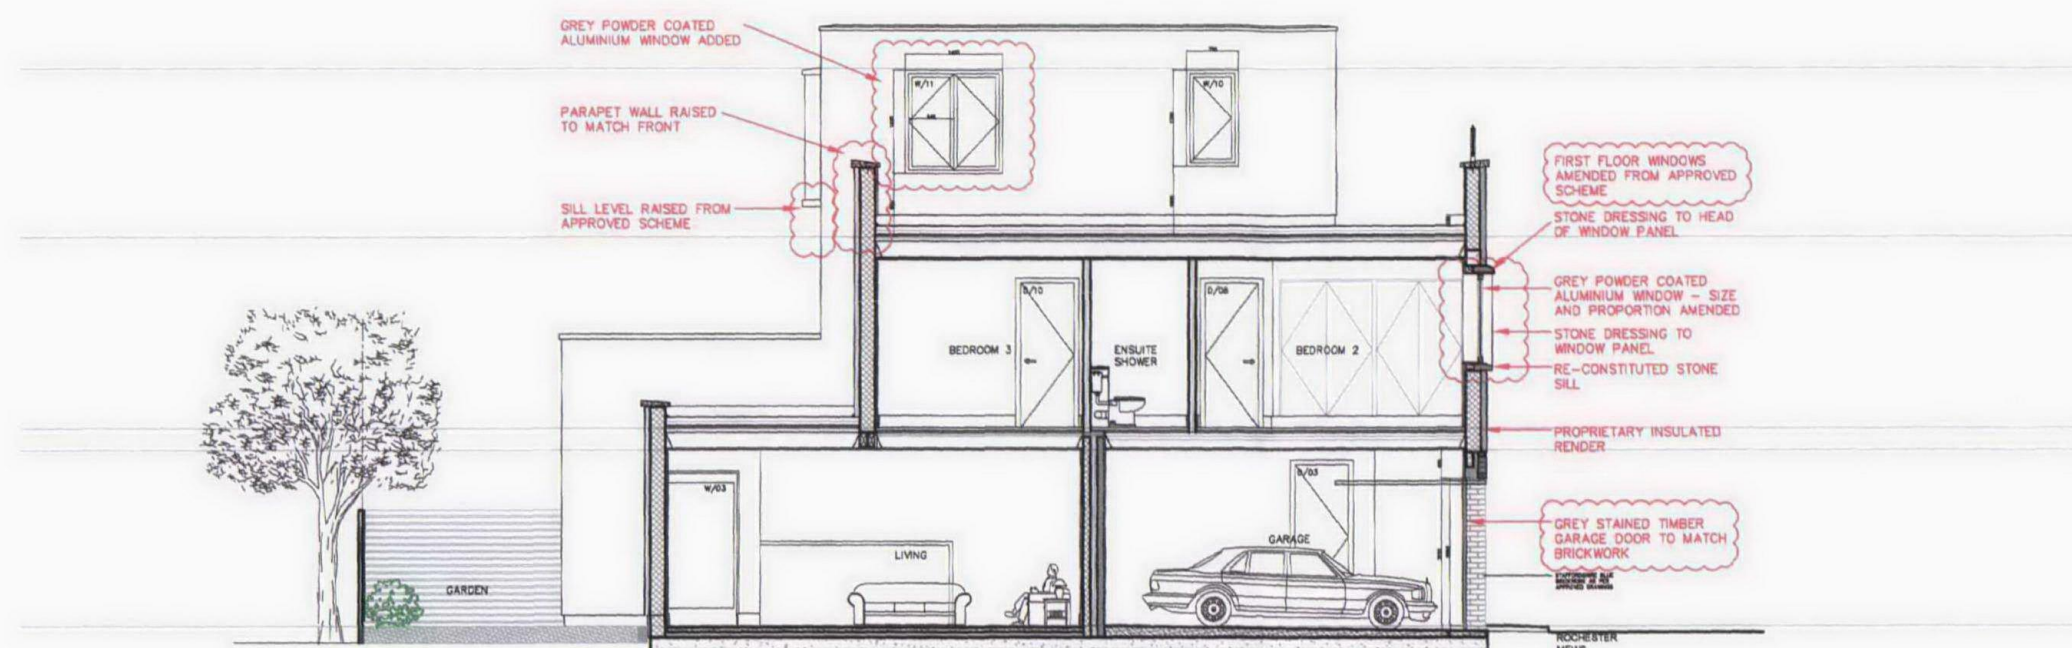


NOTES

© Copyright Reserved

 

SECTION A-A / EAST ELEVATION

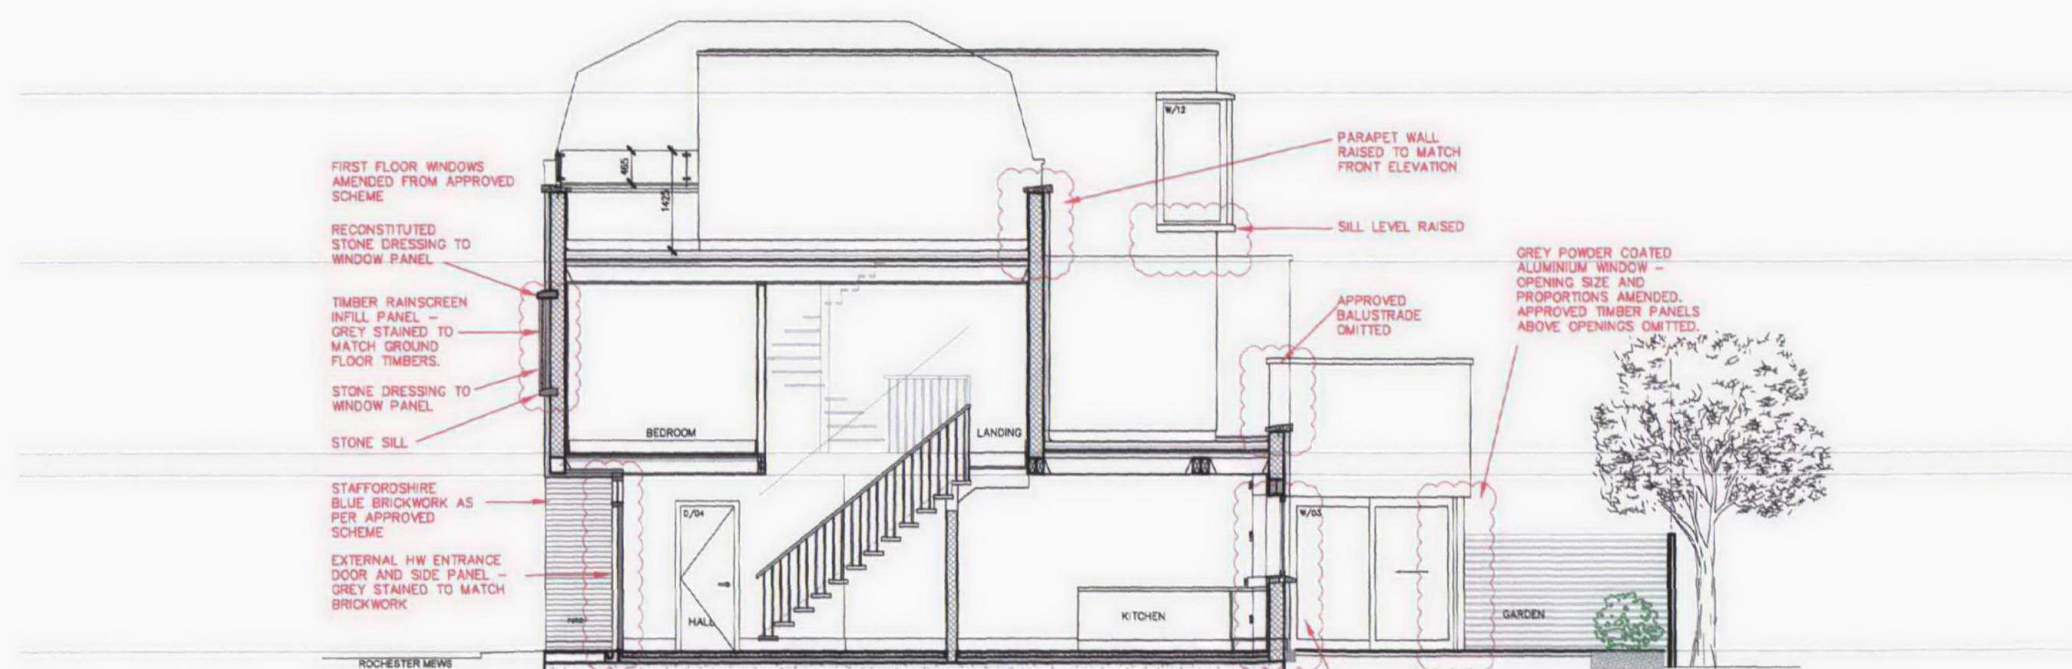

SECTION C-C / WEST ELEVATION

Rev.	Date	By	Description
STATUS			
MINOR AMENDMENTS			
BLA ARCHITECTS			
ARCHITECTURE • INTERIOR DESIGN • PROJECT MANAGEMENT			
15 OLD GARDEN HOUSE, THE LAKES, BRIDGE LANE, LONDON SW11 3AD			
Tel: 205 7918 4400 Fax: 205 7918 4401 www.bla-architects.com			
CLIENT			
MR HASHIM KHATIB			
PROJECT			
22 ROCHESTER MEWS			
LONDON			
NW1 9JB			
DRAWING			
PROPOSED ELEVATIONS/SECTIONS			
EAST & WEST ELEVATIONS			
DRAWING	DATE	DRAWN	REV
1:50 • A1	OCTOBER 2011	EA	
1:100 • A3			
JOB NO.	DRAWING NO.	REV	
277	203		