
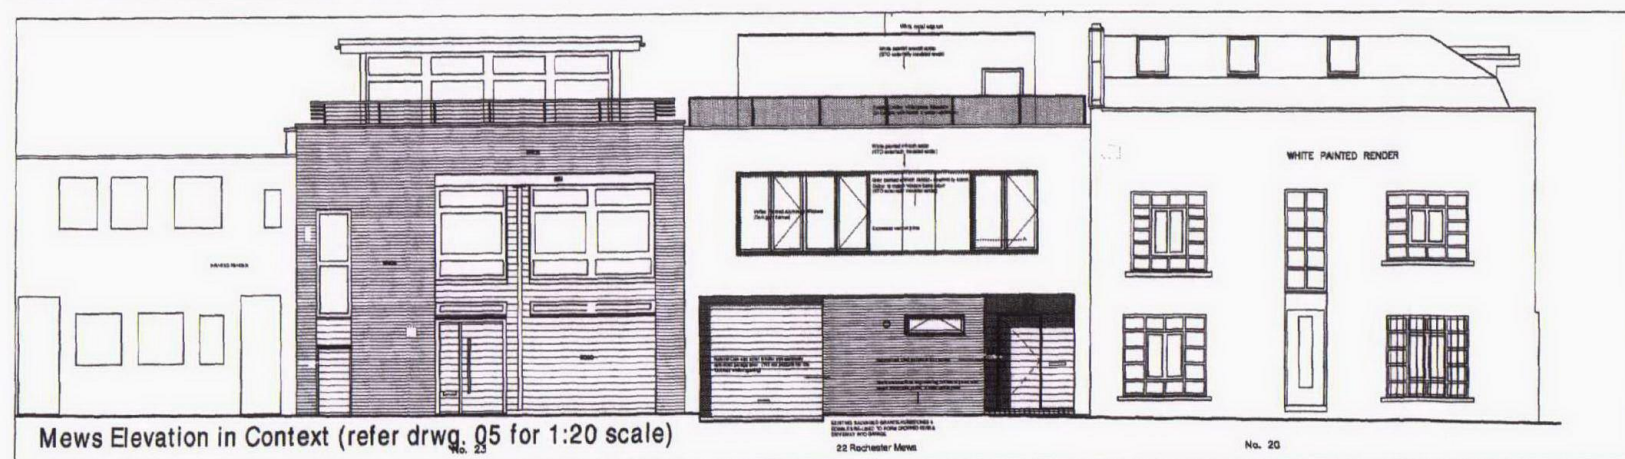
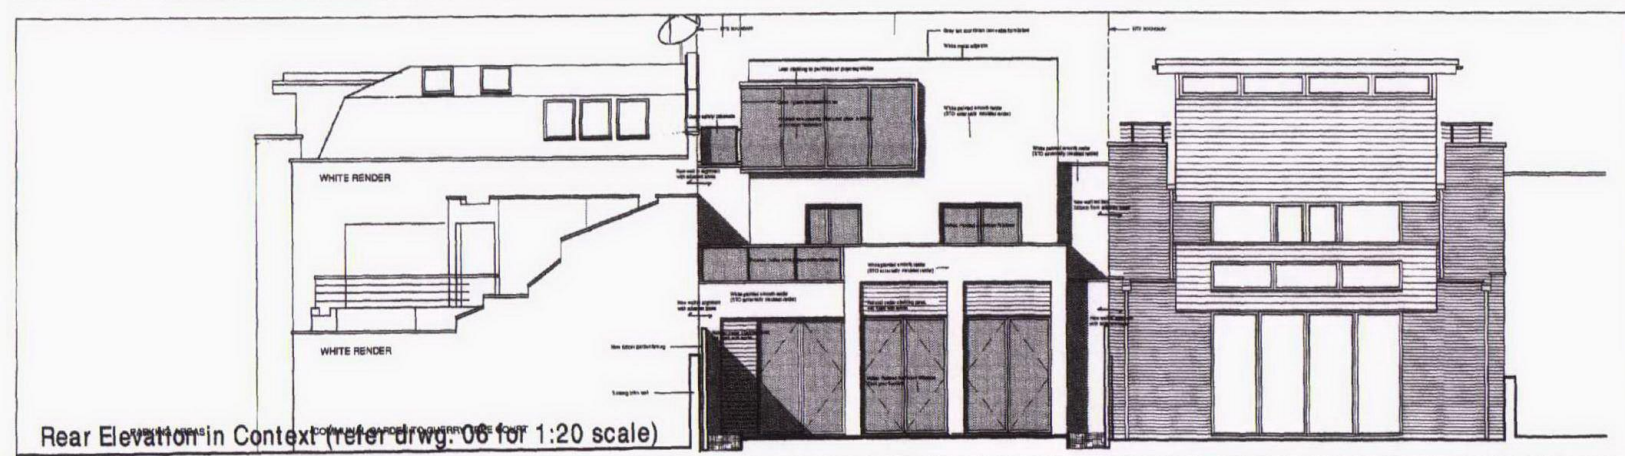
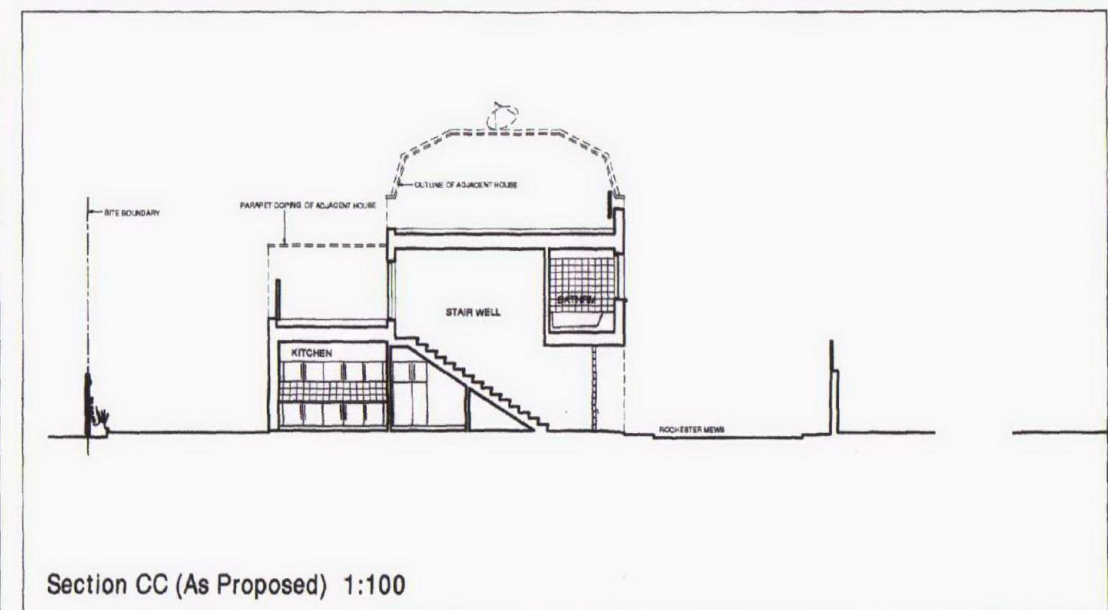
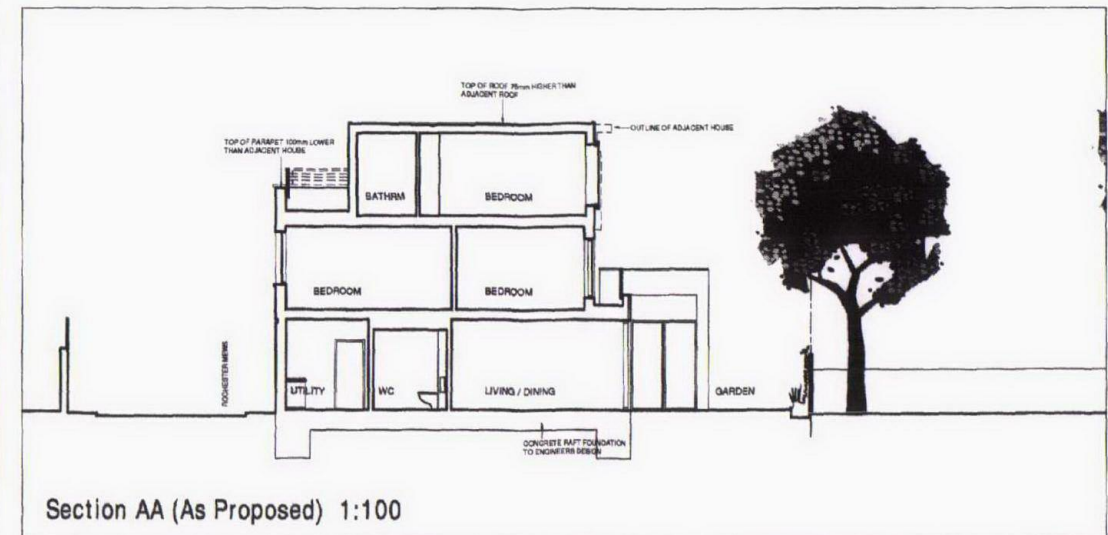


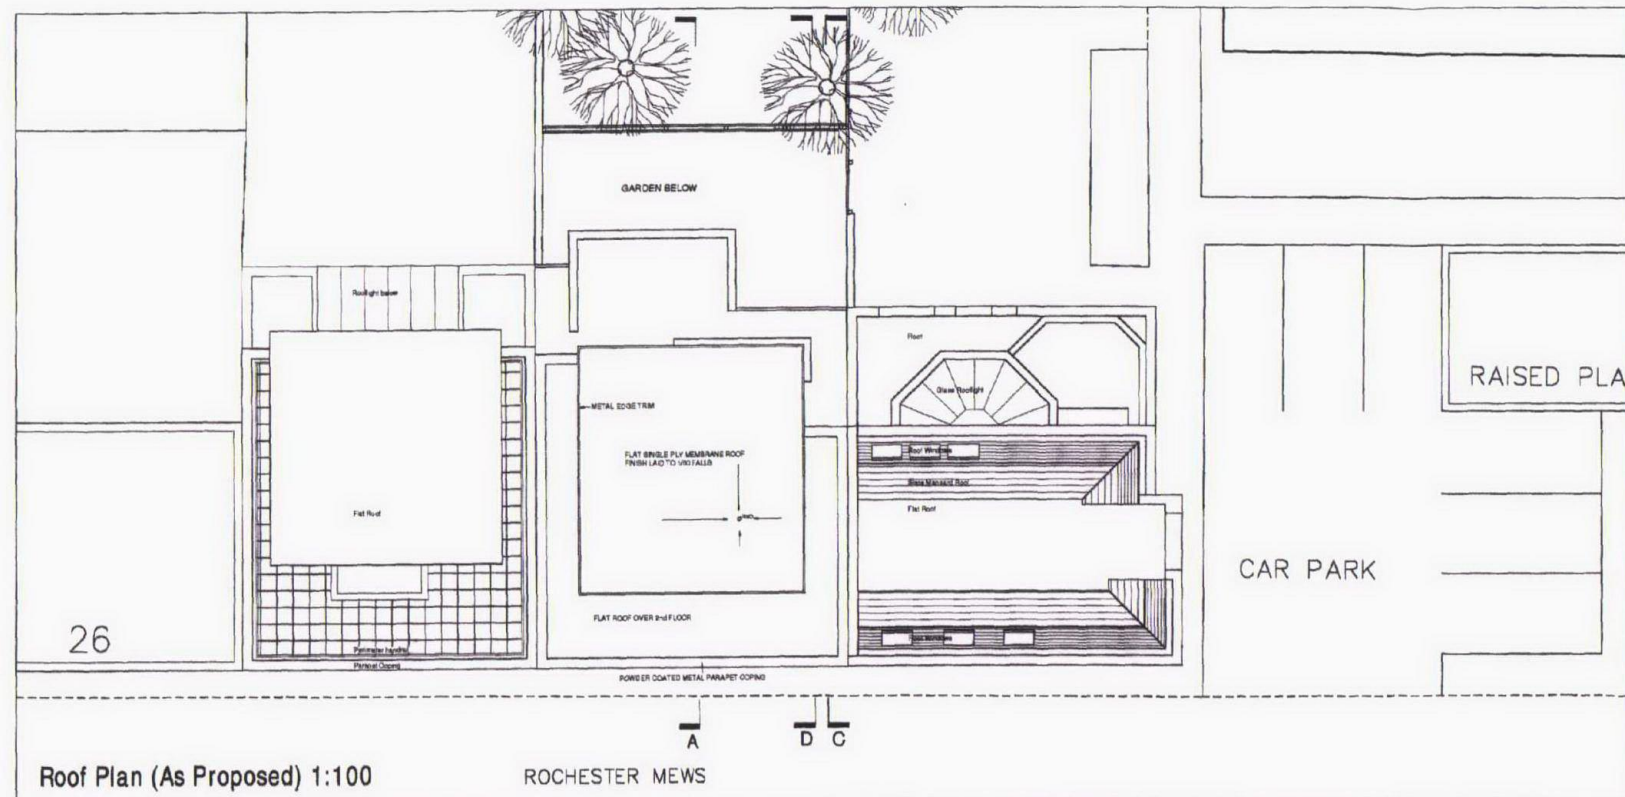

APPROVED

2006/1275/PR1

Rev C - 8.5.06 Front Elevation Amended
Re submitted Planning Drawing

Drawing Title Plans & Sections As Proposed
Drawing No. PLA - 04 rev C

Simon Roden Architect RIBA
19 Drylands Road, London N8 9HN

Client David Chivers
Project New Mews House
Site 22 Rochester Mews, Camden

Scale As noted
Date July 2005