


Figured dimensions only are to be taken from this drawing. All dimensions are to be checked on site before any work is put in hand. If in doubt, ask.

NOTES


APPLICATION SITE BOUNDARY

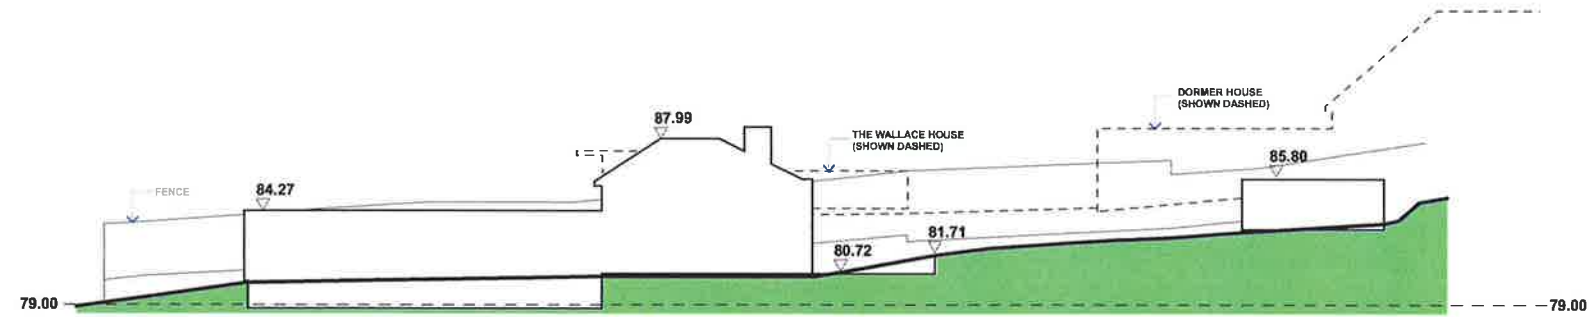

1

SCALE 1:200 @ A1

EXISTING SITE SECTION A-A

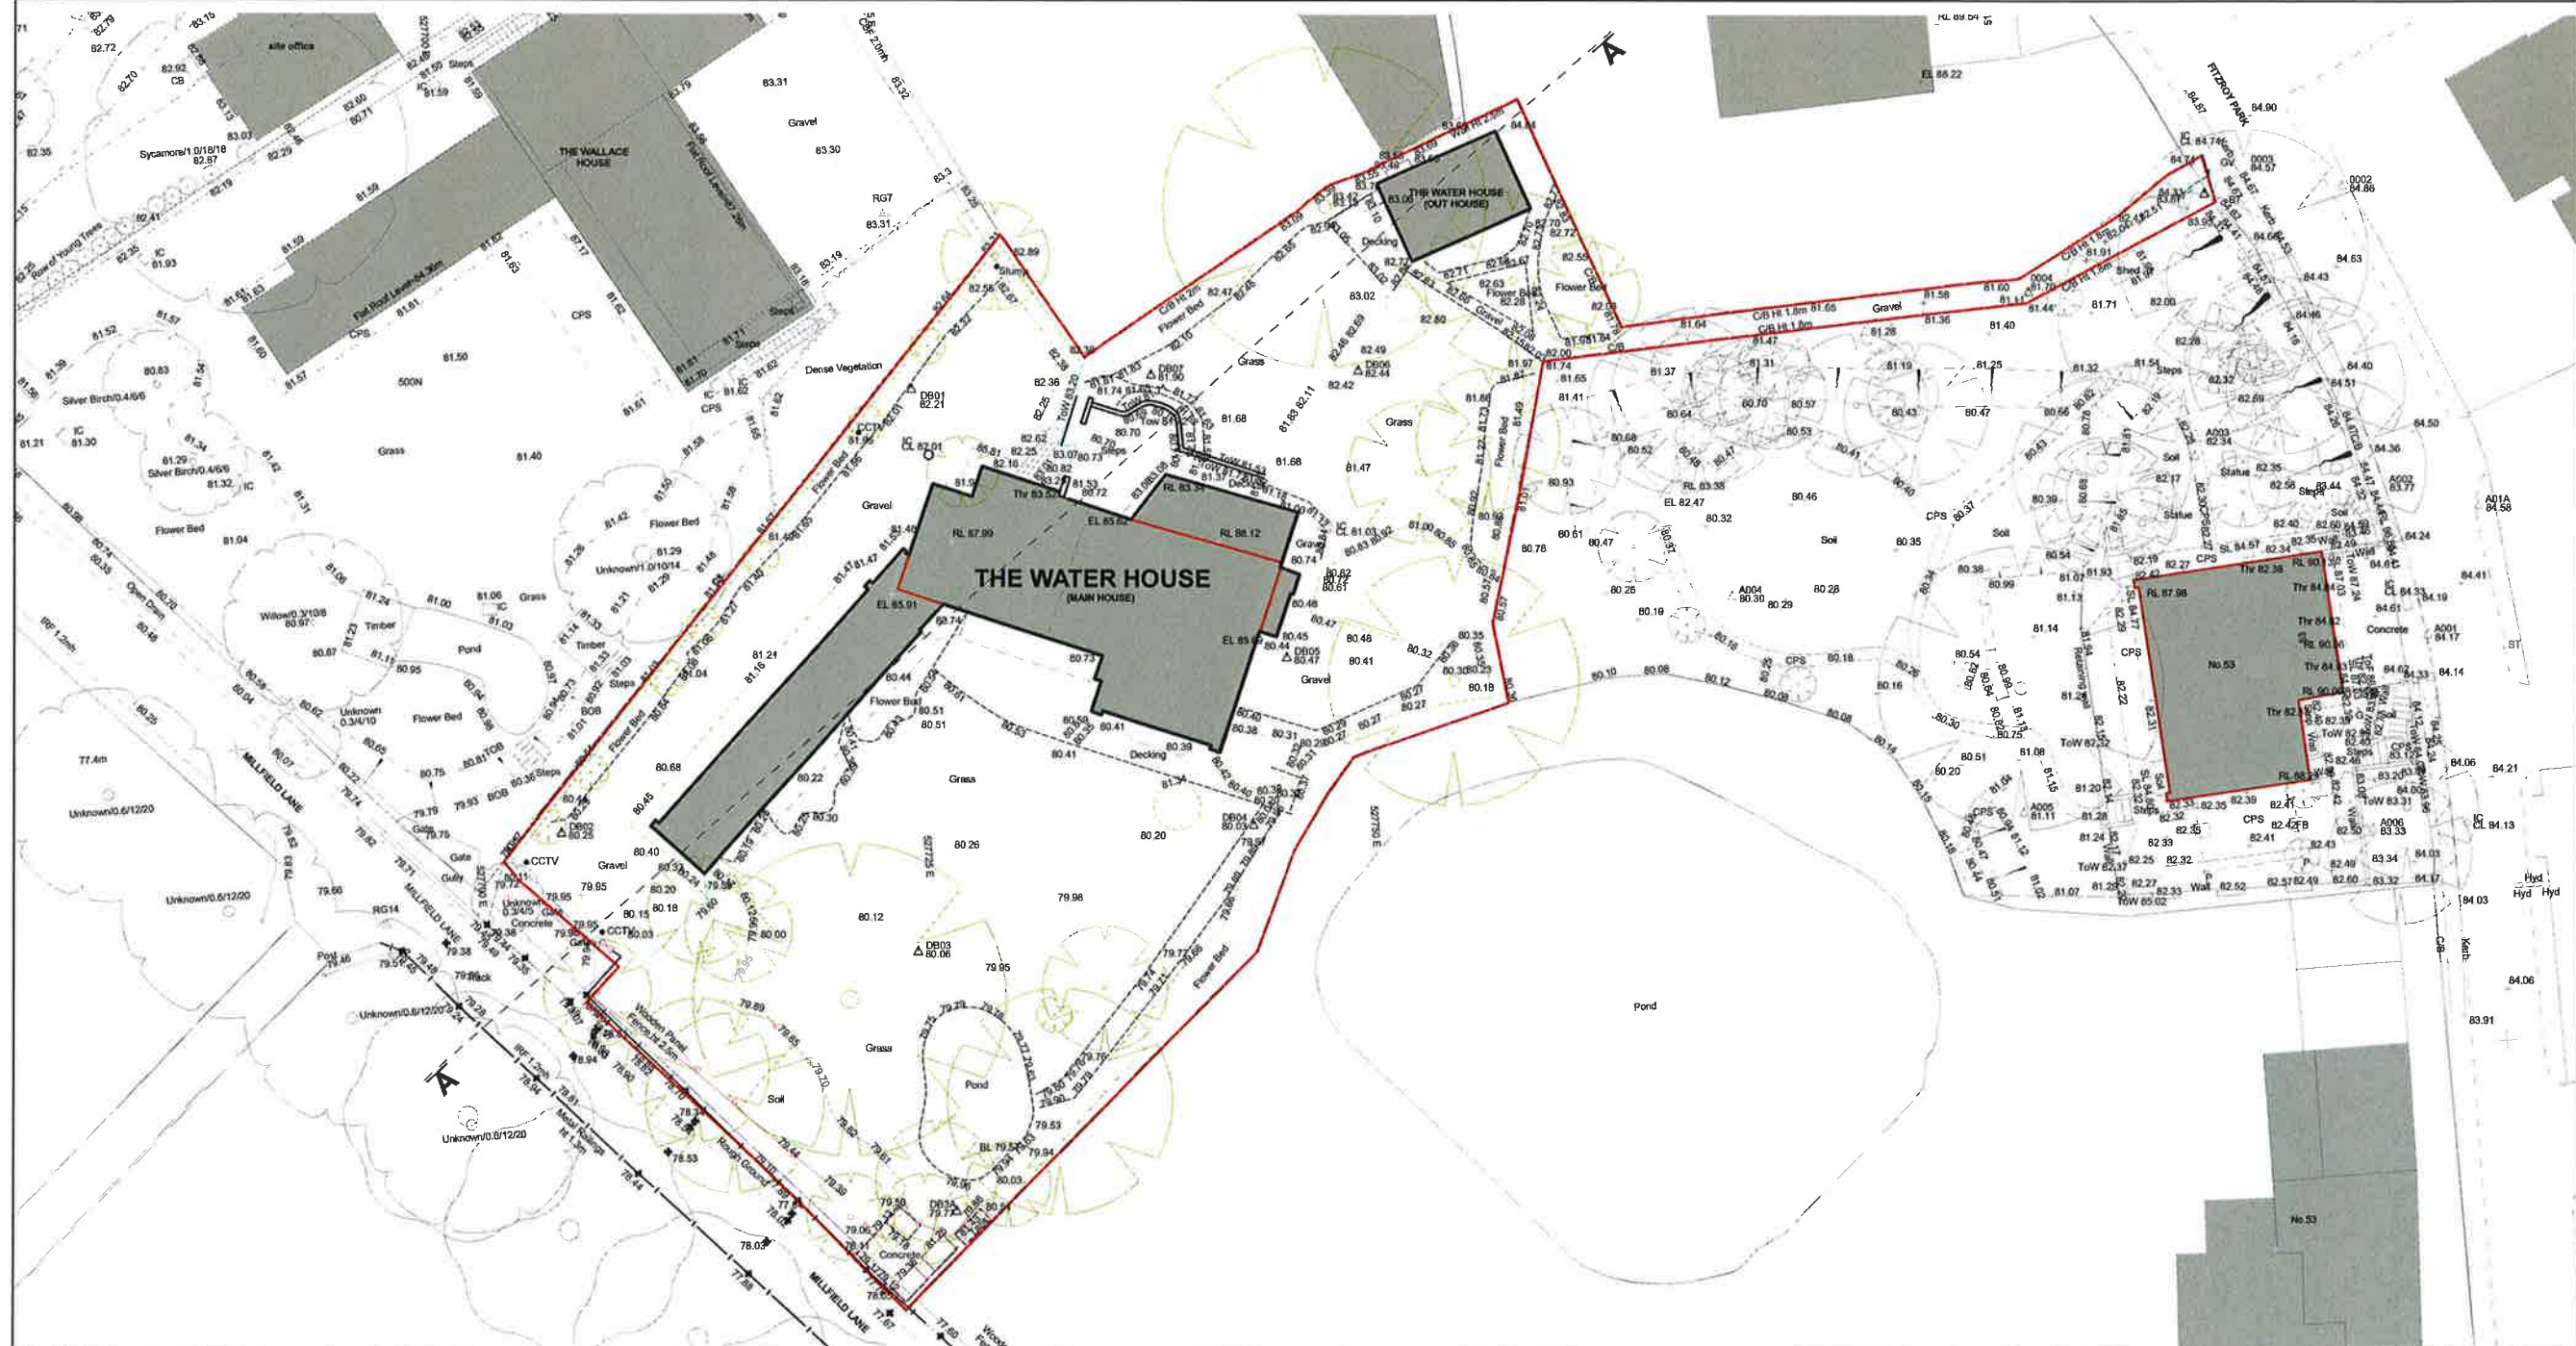

2

SCALE 1:200 @ A1

EXISTING SITE PLAN

AOD 79.40 = PROJECT LEVEL 0.00



E	Planning Issue	JM	12.08.11	JSM
D	Planning	JM	29.06.11	JSM
C	Planning	JM	18.03.11	JSM
B	Updated	HP	10.01.11	JSM
A	Preliminary	HP	26.11.10	JSM

Spence Harris Hogan associates
architects + interiors + design consultants

1 Vincent Place
Ravenscourt Park
Hammersmith London
W6 9NU
Tel: 020 8500 4171
Fax: 020 8500 4181
Email: shh@shh.co.uk
Web: www.shh.co.uk



Project No:	633	Project:	The Water House
Author:	JM	Site Address:	Millfield Lane Highgate N6 6HQ
Checked:	JSM	Client:	Corp. City Dev. No. 2 Ltd
Title:	000 Site Plans (E) Existing Site Plan		

Status:	PLANNING	Scale A1:	1:200	Scale A3:	1:400
Project no. / Stage / Drawing no.	633(PL)001	Date:	AUG. '11	Revision:	E