



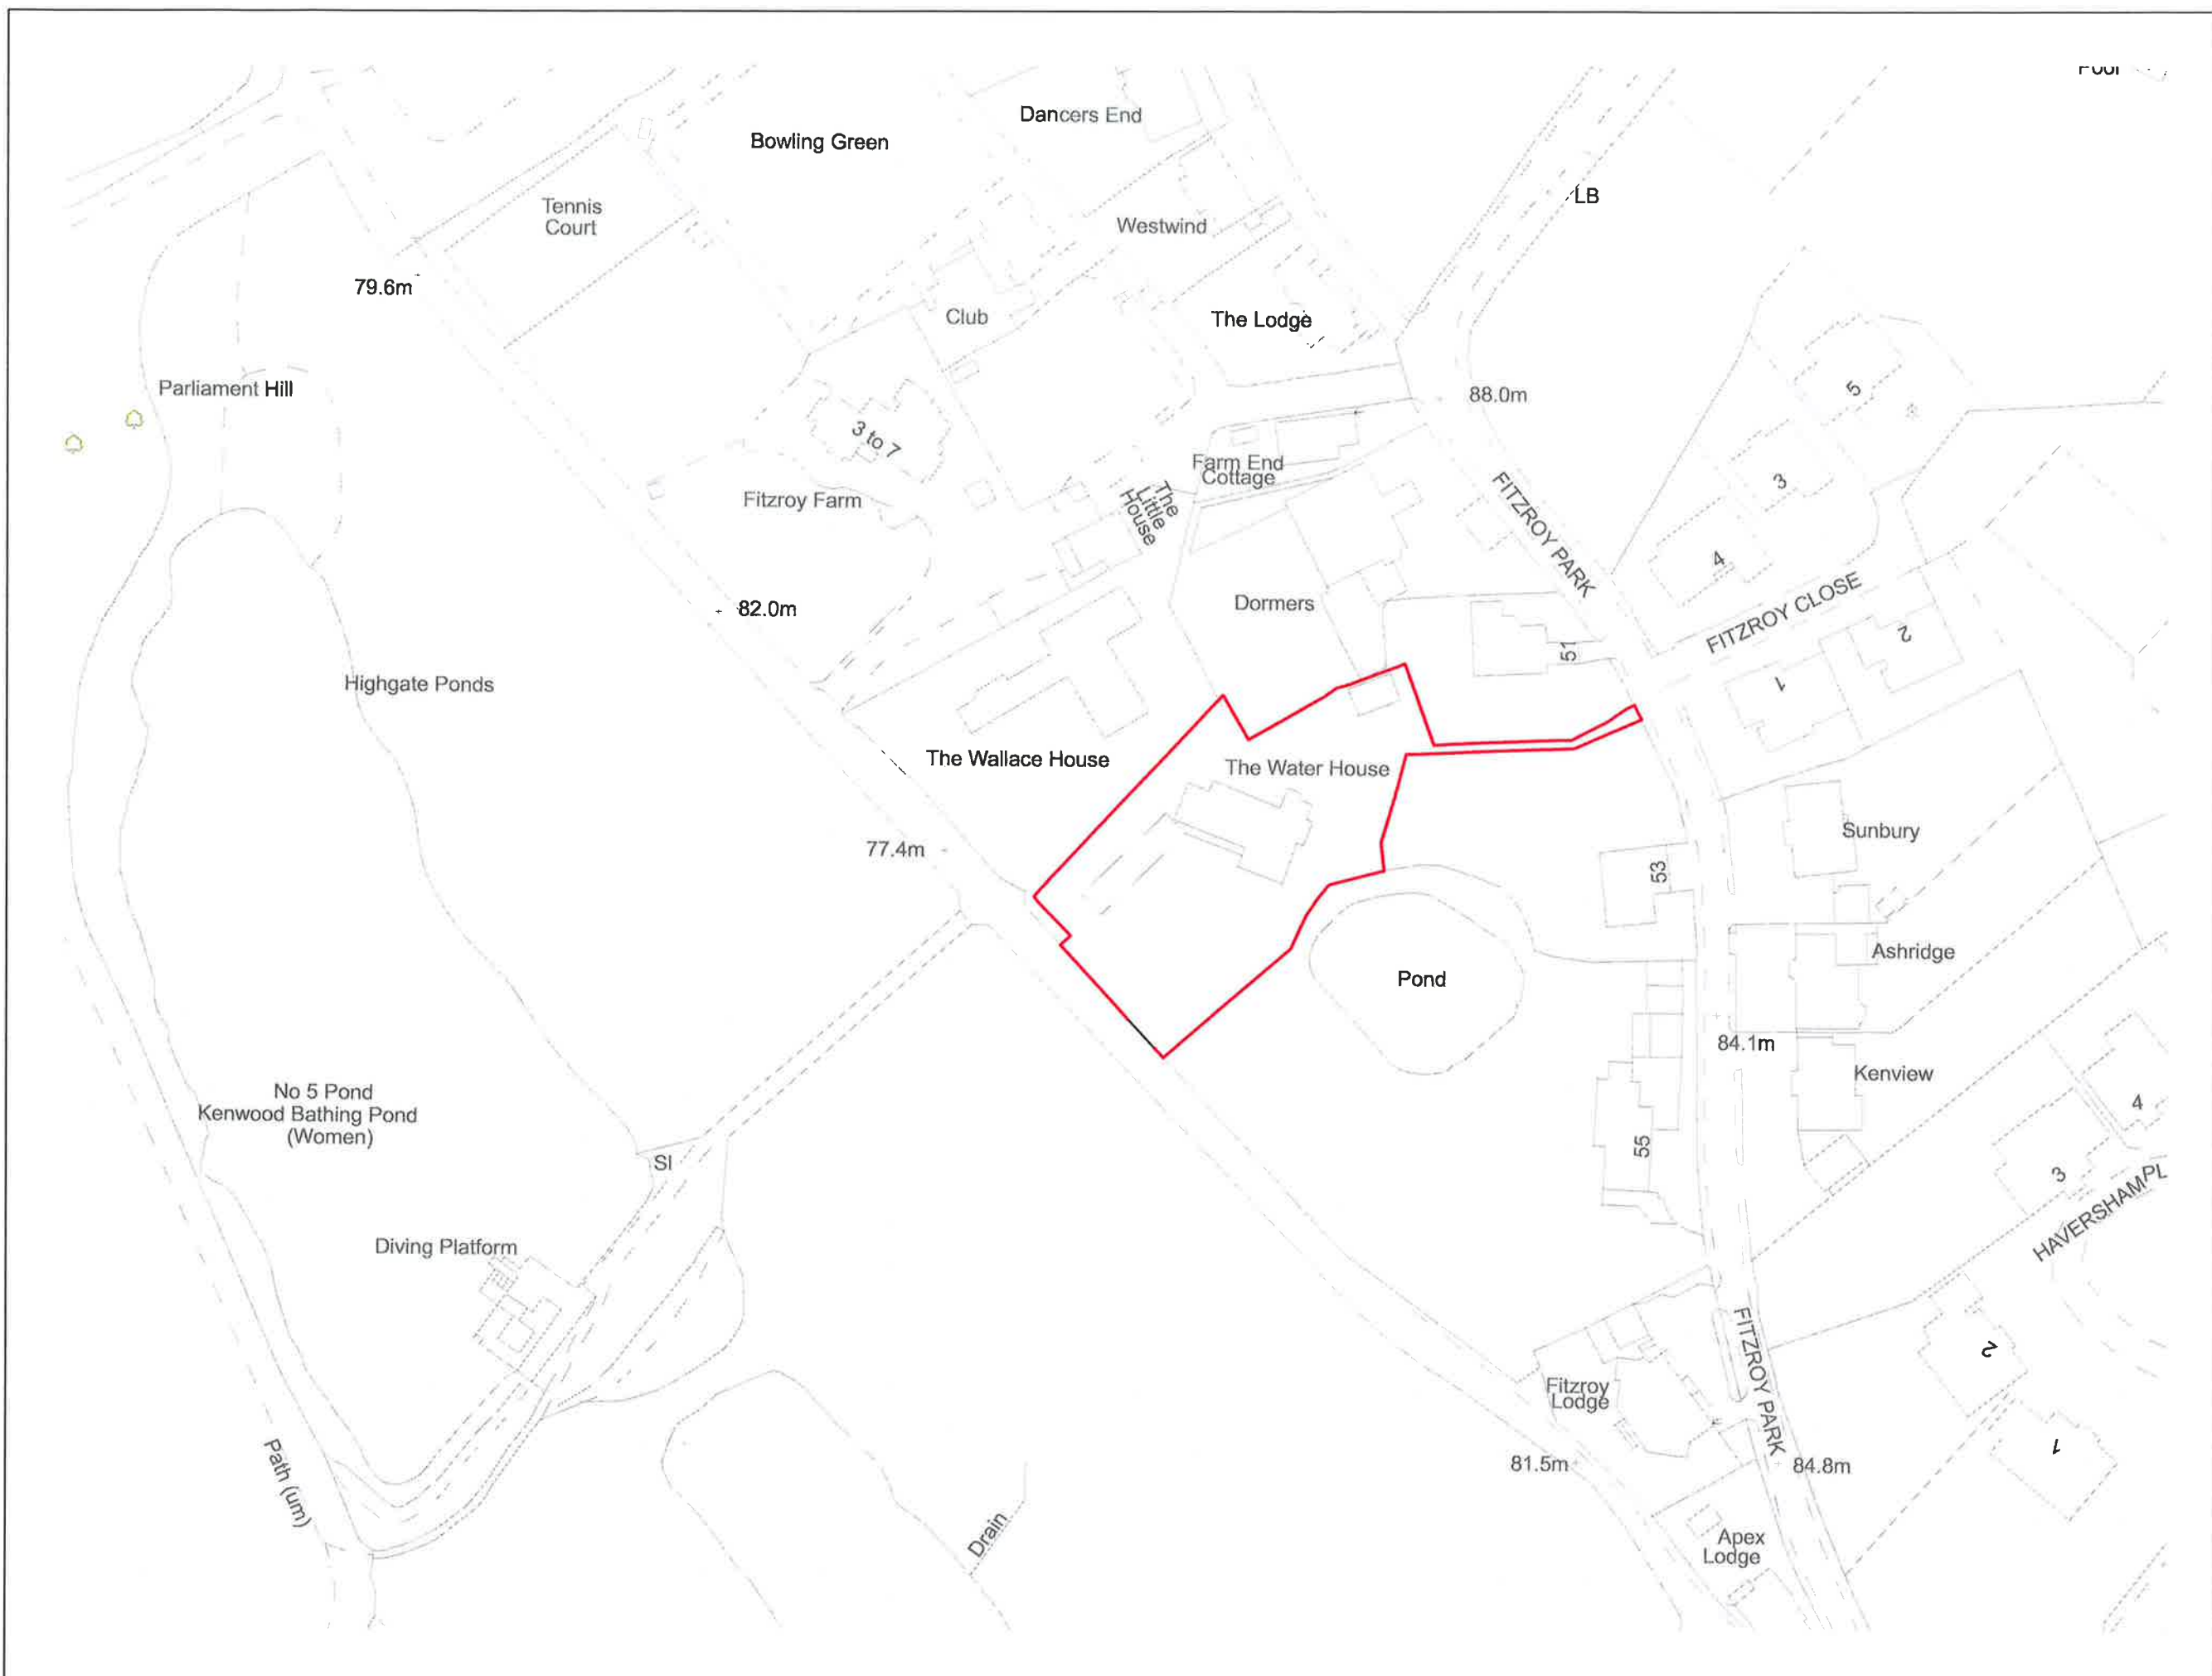

Figured dimensions only are to be taken from this drawing. All dimensions are to be checked on site before any work is put in hand. If in doubt, ask.

NOTES
APPLICATION SITE BOUNDARY

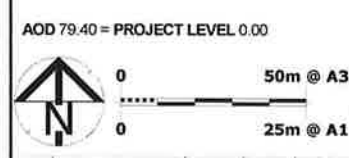

E	Planning Issue	JM	12.08.11	JSM
D	Planning	JM	29.06.11	JSM
C	Planning	JM	18.03.11	JSM
B	Updated	HP	10.01.11	JSM
A	Preliminary	HP	26.11.10	JSM

Spence Harris Hogan associates
architects • interiors • design consultants

1 Vincent Place
Ravenscourt Park
Hammersmith London
W6 8nu

tel : 020 8600 4171
fax : 020 8600 4181
mail : shh@shh.co.uk
web : www.shh.co.uk



Project No.	633	Project	The Water House
Author	JM	Site Address	Millfield Lane Highgate N6 6HQ
Checked	JSM	Client	Corp. City Dev. No. 2 Ltd
Title: 000 Site Plans (E) Ordinance Site Plan			
Status	PLANNING	Scale A1	1:500
Project no. / Stage / Drawing no.	633(PL)003	Date	AUG. '11
		Revision	E