
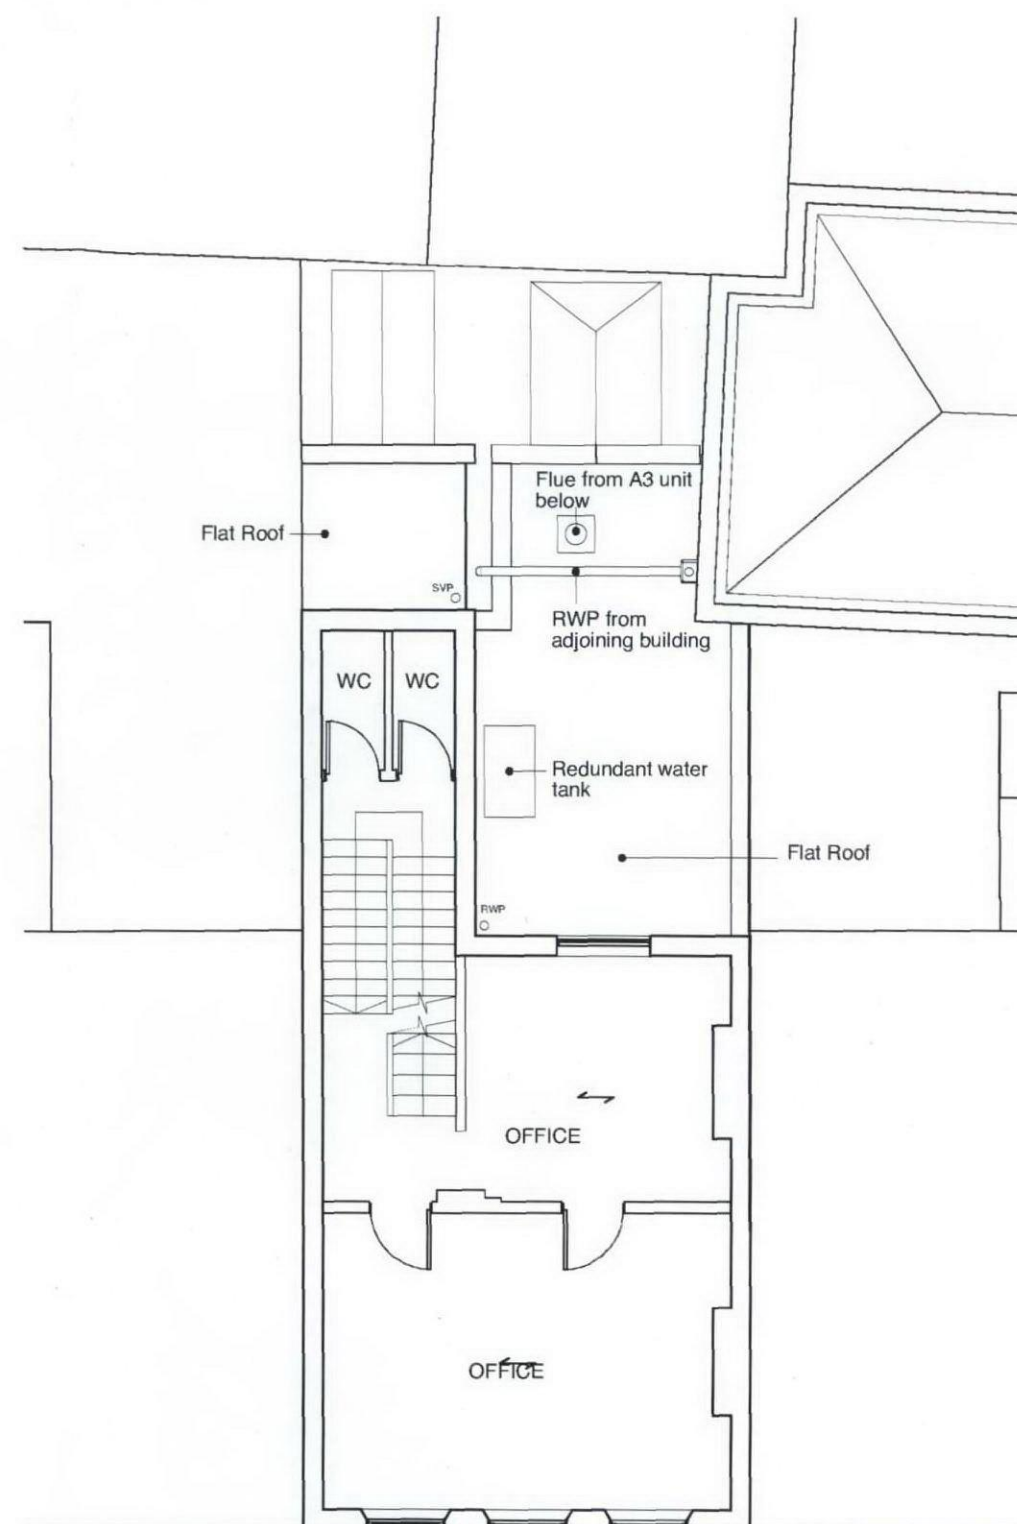


**Existing Ground Floor Plan**  
Scale 1:100 @ A3

 

**Existing First Floor Plan**  
Scale 1:100 @ A3

[illegible]