




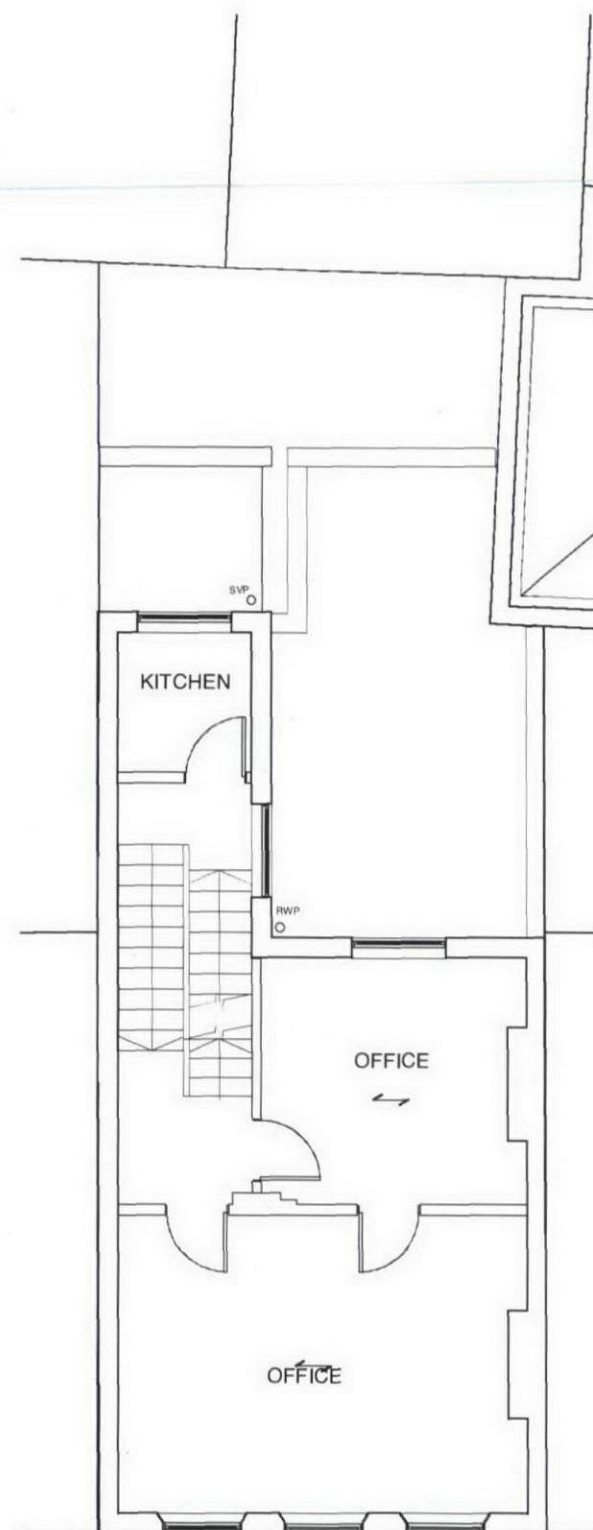

Existing Second Floor Plan
Scale 1:100 @ A3

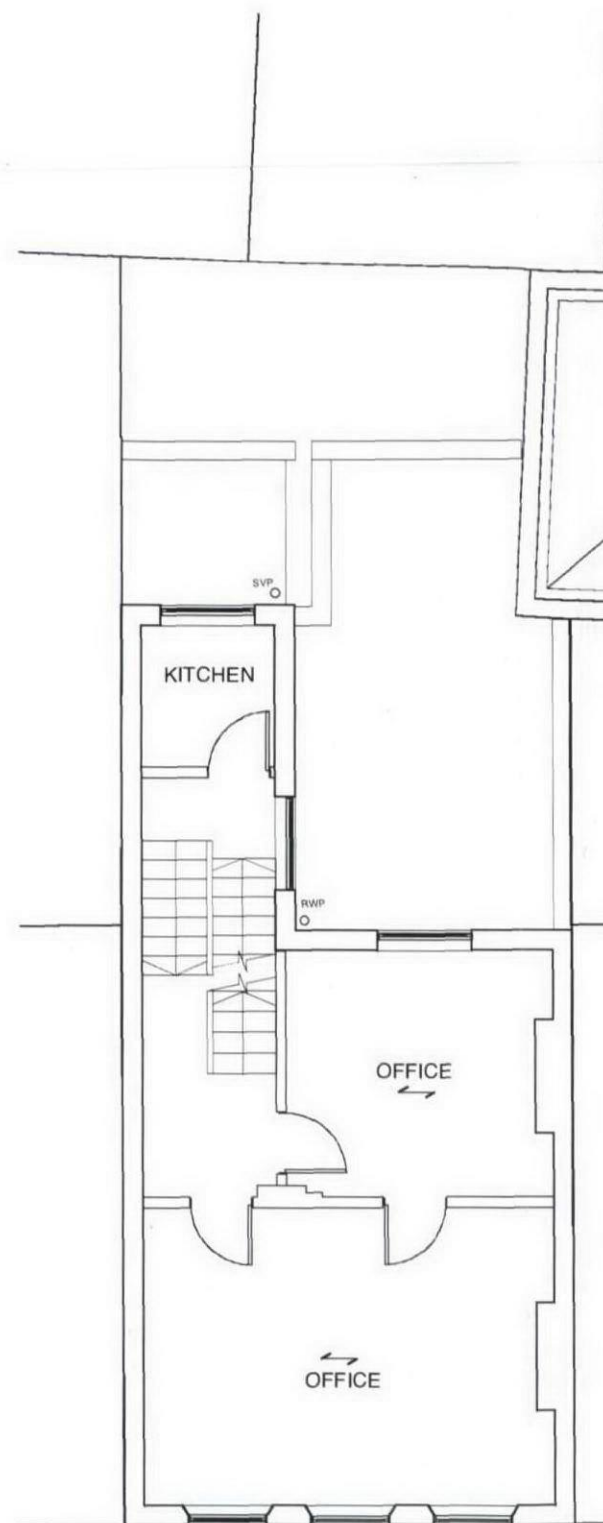

Existing Third Floor Plan
Scale 1:100 @ A3

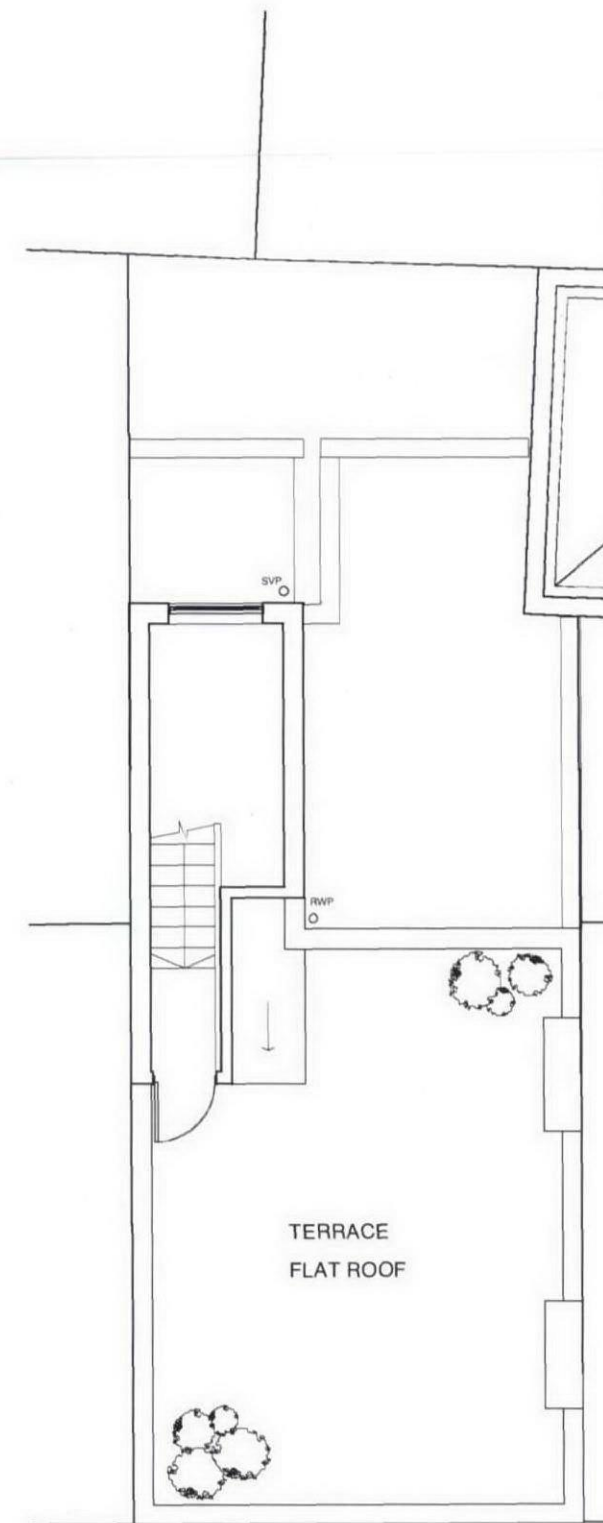

Existing Roof Plan
Scale 1:100 @ A3

[illegible][illegible]