



Proposed Ground Floor Plan
Scale 1:100 @ A3

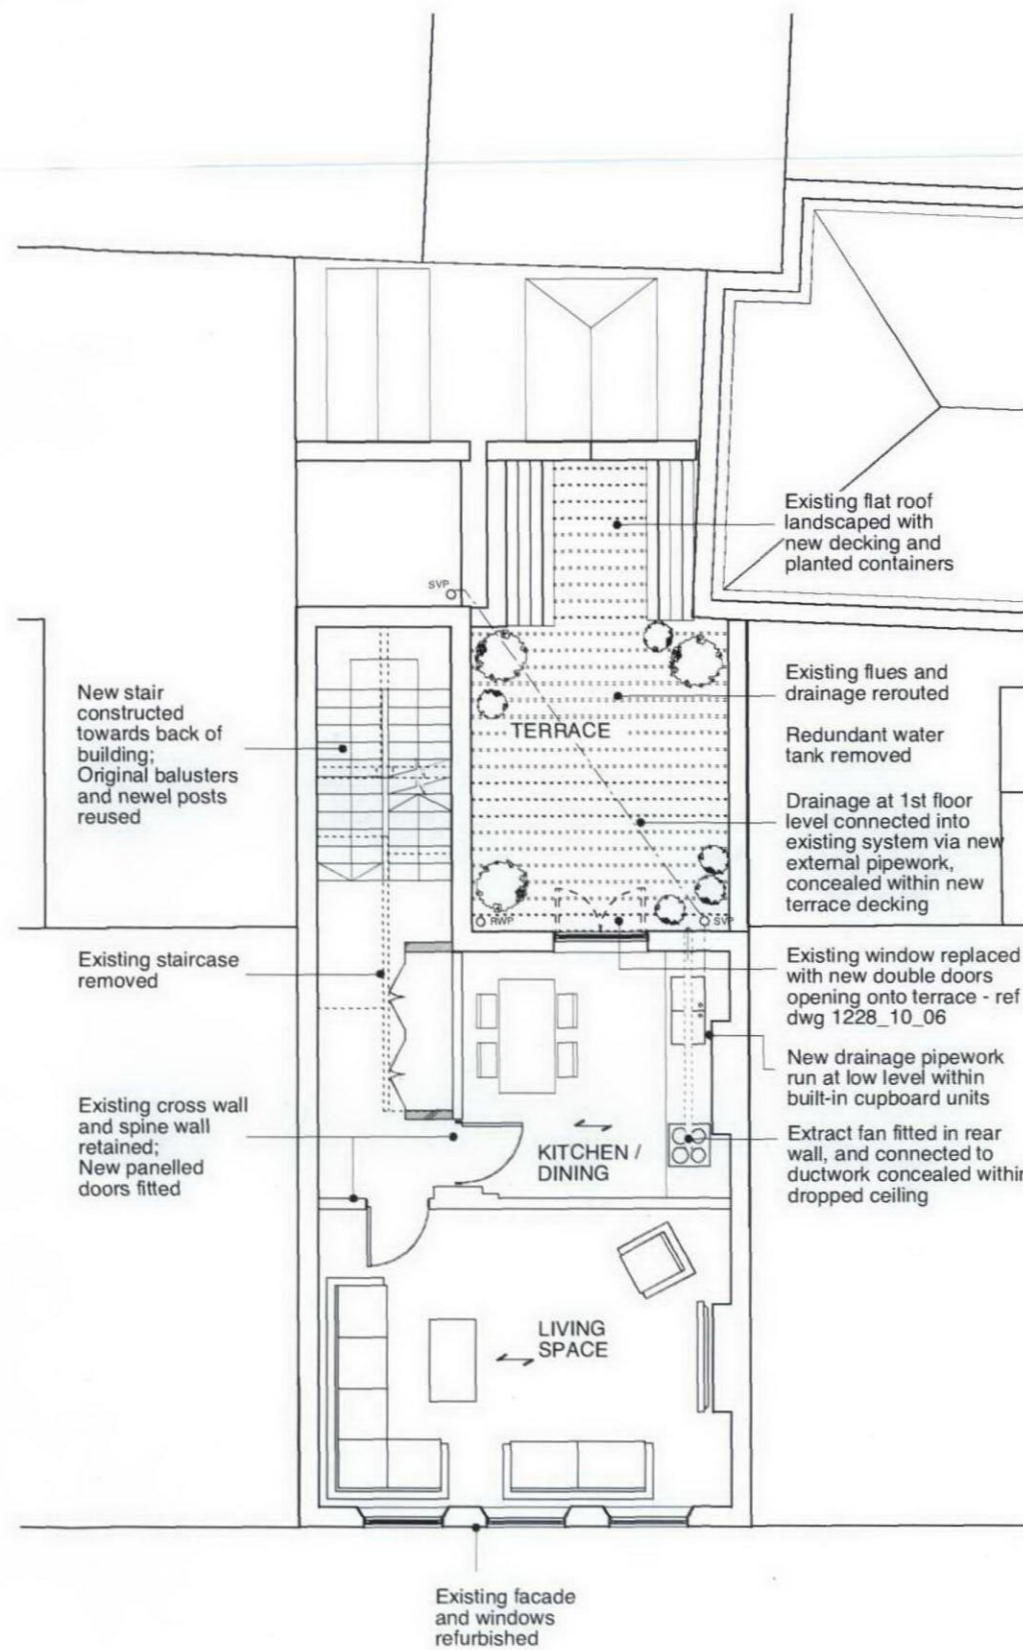

Proposed First Floor Plan
Scale 1:100 @ A3

- Key
- Existing walls made good
 - Existing walls demolished
 - Existing window opening blocked up
 - New lightweight internal partition

 

NOTES

DATE	DESCRIPTION	REV
21.10.11	New drainage routes shown	A

ARCHITECTS
campbellarchitects
133 Harrow Road Paddington W2 1JP t: 020 7258 7711

CLIENT
Dr M Mashru

PROJECT
28 Museum Street, London WC1

STATUS
PLANNING

DRAWING TITLE
Proposed Ground and First Floor Plans

SCALE
1:100 @ A3

DATE
14/09/11

ALL DIMENSIONS TO BE CHECKED ON SITE
DO NOT SCALE
THIS DRAWING IS COPYRIGHT

DRAWING NUMBER
1228_10_01

REVISION
A