



EXISTING SHOP FLOOR PLAN
[SCALE 1:50]

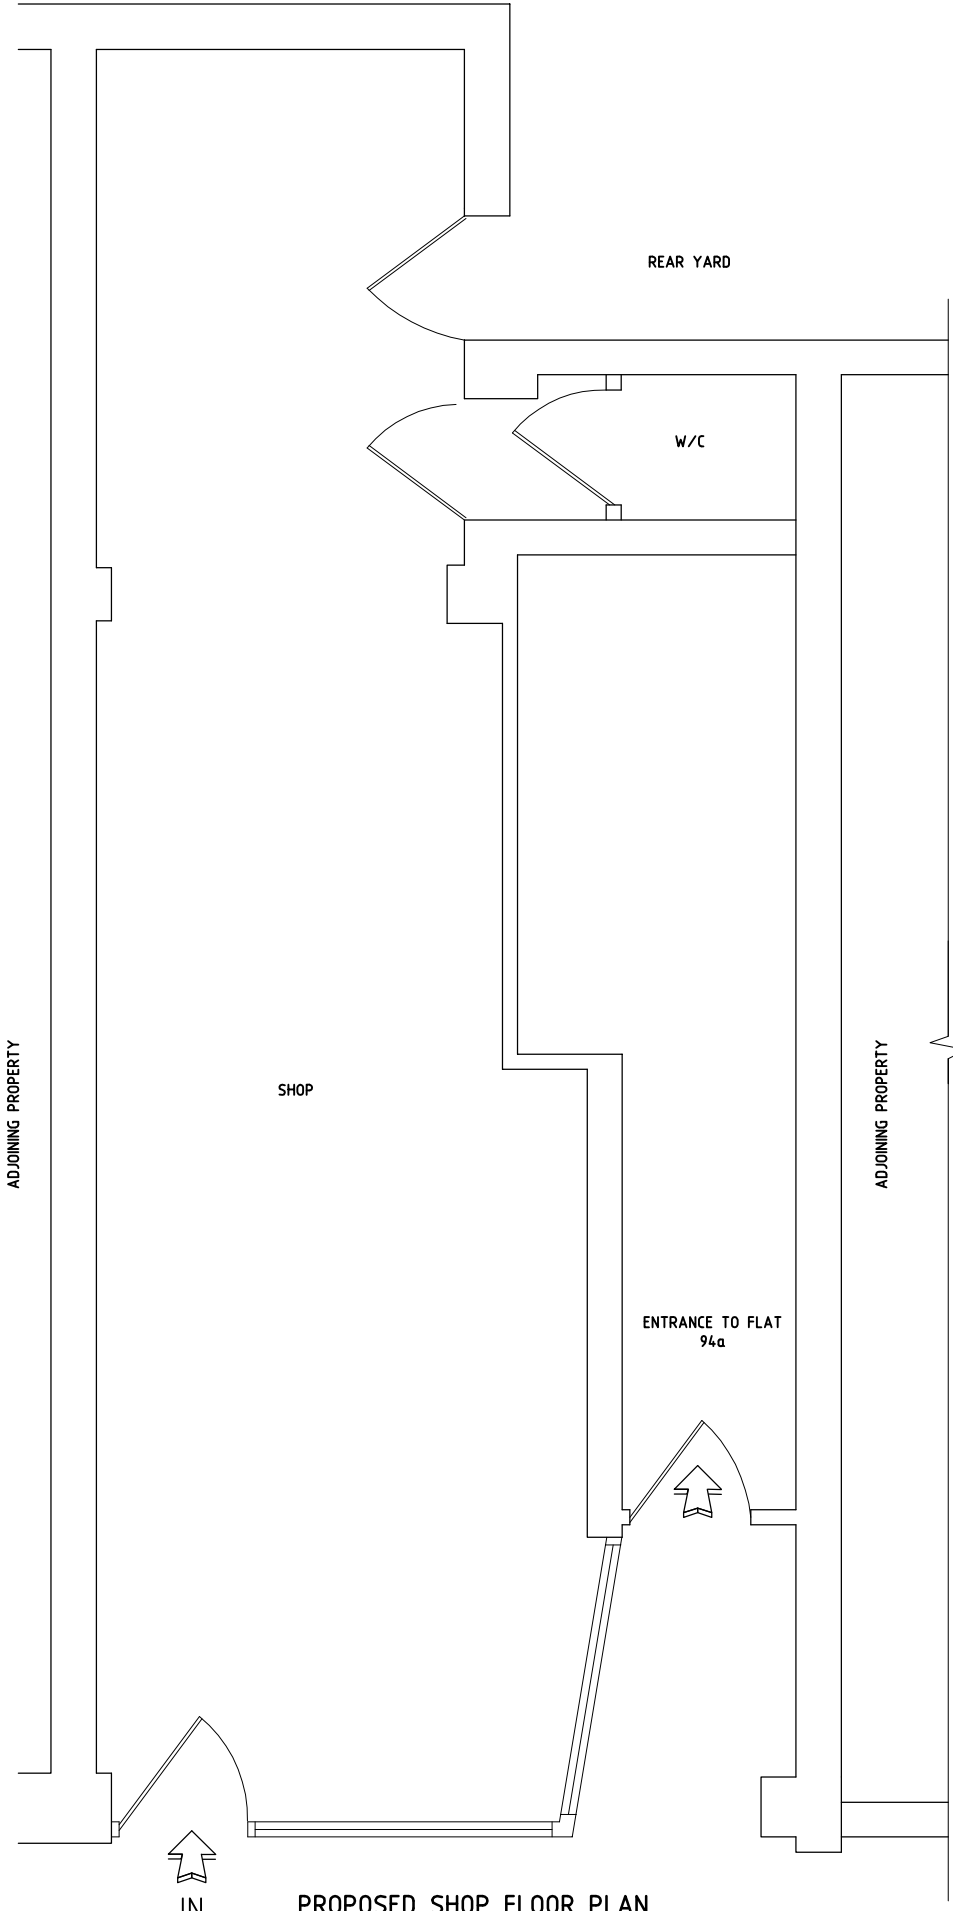

PROPOSED SHOP FLOOR PLAN
[SCALE 1:50]

GENERAL NOTES

- A.01 - ALL DRAWINGS ARE TO BE READ IN CONJUNCTION WITH ALL RELEVANT SPECIFICATIONS, BILLS OF QUANTITIES, ARCHITECTURAL, SERVICES AND ENGINEERING DRAWINGS.
- A.02 - ANY DISCREPANCIES BETWEEN THE ABOVE DOCUMENTS SHALL BE BROUGHT TO THE ATTENTION OF THE ARCHITECT.
- A.03 - ALL DIMENSIONS ARE IN MILLIMETRES, UNLESS NOTED OTHERWISE.
- A.04 - DRAWINGS ARE NOT TO BE SCALED.

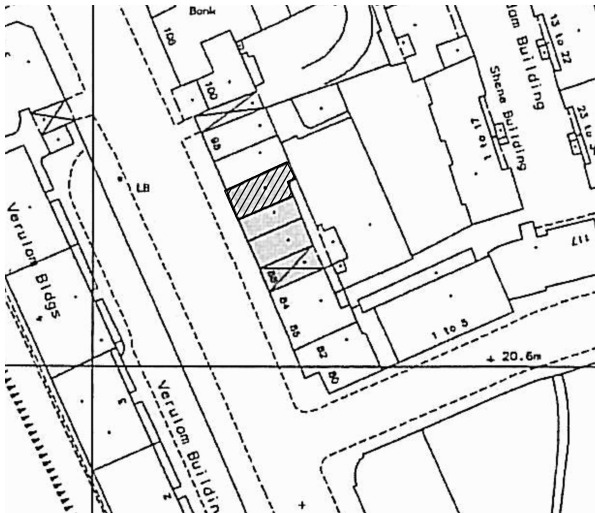

SITE PLAN
[SCALE 1:1250]

A	21.10.11	Issued For PLANNING		FM			
*	20.07.11	Issued For PLANNING		FM			
Rev.	Date	Description		by	chk'd	app	
Project							
94 GRAYS INN ROAD WC1X 8AD							
Title							
SHOPFRONT EXISTING AND PROPOSED PLANS							
Client							
IRFAN CHUGHTAI							
SHOPFRONT							
Scales (A3) AS SHOWN							
Drawn				Orig. No.		Rev.	
Ch'd(D.O.)							
Ch'd(Eng.)							
Approved							
				1001		A	