


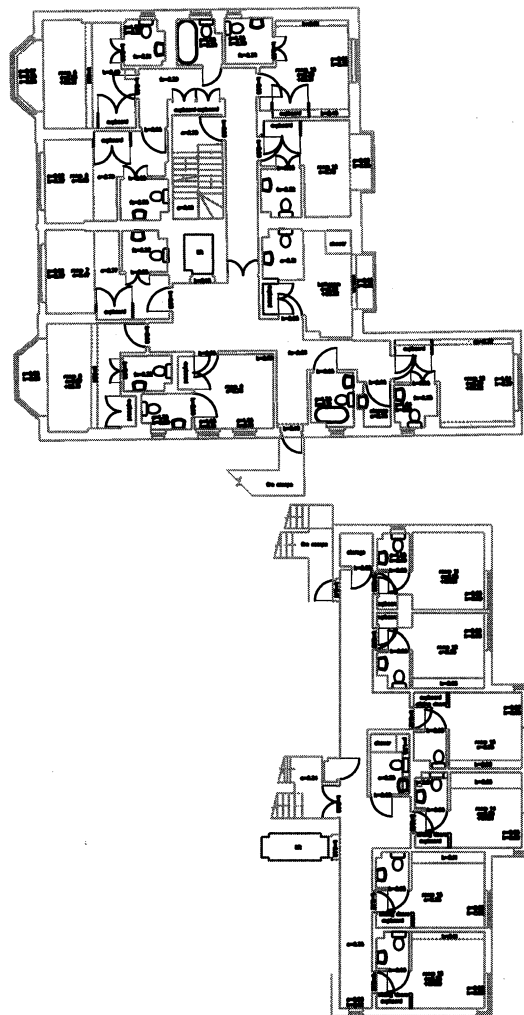

Rev. _____ Notes _____ Date _____

LEGEND

When viewing individual floor plans ensure that all layers beginning "L" are turned on & shown, as well as the relevant floor profile. e.g. "L1" for first floor

B BASEMENT	P PARTITIONING
G GROUND	O OVERHEADS
1 FIRST	T TEXT
2 SECOND	W WINDOWS/STEPS
3 THIRD	S SERVICES
4 FOURTH	

e : Cell Height
 h : Head Height
 c : Ceiling Height
 b : Beam Height
 sp : Spring Point
 sg : Structural Ceiling
 sc : Floor Ceiling
 — : Step Up
 — : Step Down
 — : Stair Cut
 — : Jamb
 — : Hinge
 — : Beam (Exposed)
 — : Beam (Hidden)
 — : Section Line
 T 30.10 Detail Levels
 + 30.10
 (Unless otherwise stated)



16 LEYDEN ROAD STEVENAGE
 HERTFORDSHIRE SG1 2BP
 TEL 0143 872 6441/FAX 0143 874 2435
 e-mail enquiries@surveys.co.uk
<http://www.surveys.co.uk>

Project
 KAY COURT, 368-372
 FINCHLEY ROAD, NWS 7AJ

Title
 FIRST FLOOR

Client
 JEWISH CARE

Drawing No 06080

Scale 1:100 Date FEBRUARY 2008

Sheet 2 of 7

All levels related to OSBM 368 Finchley road,
 London
 Value 84.85 m

© COPYRIGHT RESERVED
 Do Not Scale From Paper Copies