


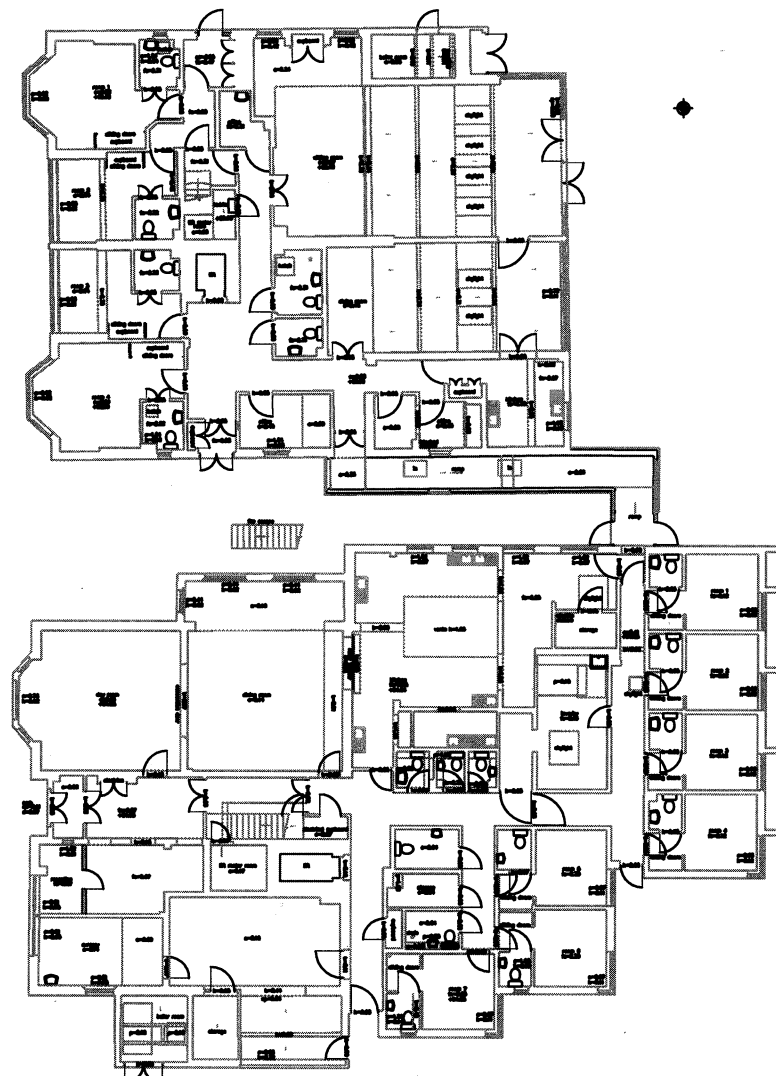

Rev. Notes Date

LEGEND

when viewing individual floor plans ensure that all letters beginning 'C' are turned on & shown, as well as the relevant floor prefix, e.g. '1' for first floor

- | | |
|------------|-----------------|
| B BASEMENT | P PARTITIONING |
| G GROUND | S BRICK |
| 1 FIRST | O OVERHEADS |
| 2 SECOND | T TEXT |
| 3 THIRD | W WINDOWS/STEPS |
| 4 FOURTH | S SERVICES |

- | | | |
|----|--------------------|---------|
| e | CE Height | FR Mark |
| h | Head Height | |
| c | Calling Height | |
| o | Room Height | |
| ap | Apex Point | |
| st | Structural Calling | |
| st | Value Calling | |
| — | Step Up | |
| — | Step Up | |
| — | Stair Out | |
| — | Jamb | |
| — | Hinge | |
| — | Room (Exposed) | |
| — | Room (Hidden) | |

Section Line

T 30.10 Detail Levels
+ 30.10 Related to OSM
(Unless otherwise stated)



18 LITTON ROAD STEVENAGE
HERTFORDSHIRE S01 2BP
TEL 0143 872 8441 FAX 0143 874 2436
e-mail info@surveys.co.uk
http://www.surveys.co.uk

Project
KAY COURT, 366-372
FINCHLEY ROAD, NW3 7AJ

Title
GROUND FLOOR

Client
JEWISH CARE

Drawing No 065082

Scale 1:100 Date FEBRUARY 2006

Sheet 1 of 7

All levels related to OSM 366 Finchley road, London
Value 84.66 m