


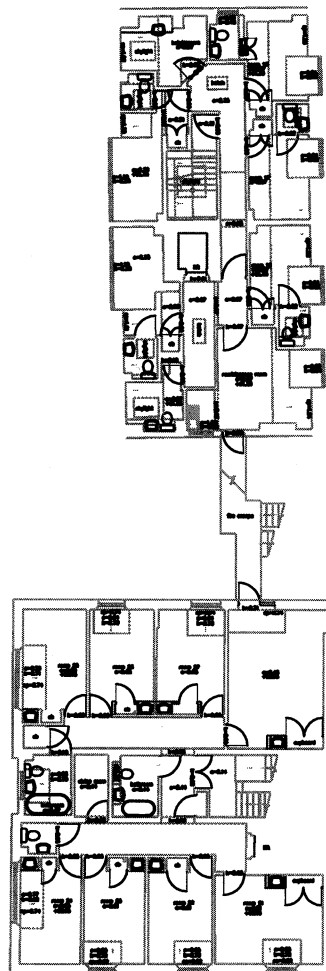


Rev. Notes: Date:

LEGEND

when viewing individual floor plans ensure that all layers beginning 'L' are turned on & viewed, as well as the relevant floor profile, e.g. '1+' for first floor

B BASEMENT	P PARTITIONING
G GROUND	S BRICK
1 FIRST	O OVERHEADS
2 SECOND	T TEXT
3 THIRD	W WINDOWS/STEPS
4 FOURTH	S SERVICES

c : Cell Height
 h : Head Height
 c : Ceiling Height
 b : Beam Height
 sp : Spring Point
 st : Structural Ceiling
 ft : False Ceiling
 — : Step Up
 — : Step Down
 — : Stair Cut
 — : Jamb
 — : Hinge
 — : Beam (Exposed)
 — : Beam (Hidden)
 — : Section Line
 T 30.10 Detail Levels
 + 30.10 Related to OBM
 (Unless otherwise stated)

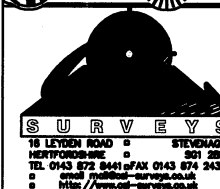

Project
 KAY COURT, 368-372
 FINCHLEY ROAD, NW3 7AJ

Title
 SECOND FLOOR

Client
 JEWISH CARE

Drawing No 05508Q

Scale 1:100 Date FEBRUARY 2008

Sheet 3 of 7

All levels related to OBM 368 Finchley road,
 London
 Value 84.85 m