


Existing Roof Plan



Existing Second Floor Plan
(to Flat B)

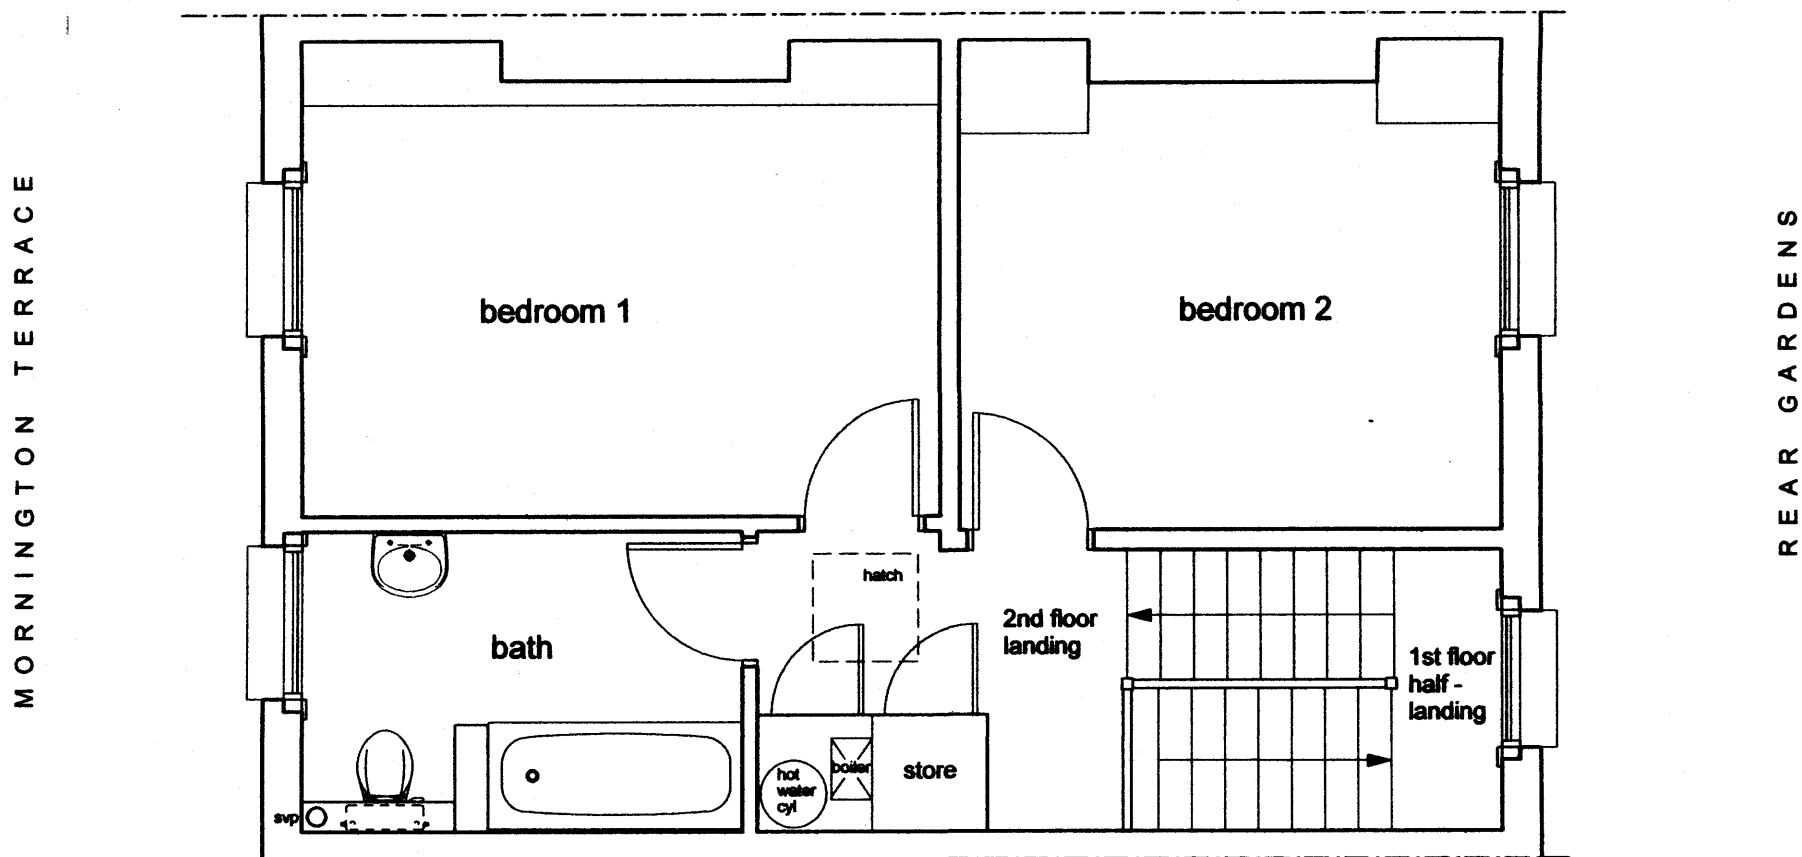

Client Dan Whitaker & Rachel Stevenson 5 Retcar Place, London N19 5TT			
Project Attic Conversion to 5b Mornington Terrace London NW1 7RR			
Drawing Existing Second Floor & Roof Plans			
Date Sept 11	Scale 1:50	No. 231/P03	

john allen architecture

Lower Maisonette 48 Aberdeen Road
London N5 2XD

Tel 07956 250916
jaarch@tiscali.co.uk
www.jaarchitecture.co.uk

All dimensions to be checked on site. Do not scale off this drawing. This drawing is copyright.