

JOHANNA MOLINEUS ARCHITECTS LTD **83-84 BERWICK STREET LONDON W1F 8TS** **0207 734 8320**
info@johannamolineus.com www.johannamolineus.com

revisions

© 2011 johanna molineus architects ltd
check all dimensions on site prior to commencement of the work
if the drawing exceeds the quantities in any way the architects are to be informed before work is commenced
do not scale dimensions from drawing
drawing to be read in conjunction with structural engineer's drawings and specification

client

Elinor & Raphael
Honigstein

project

8 Woodsome Road
London NW5 1RY



issue

Planning Issue 2

drawing title

Proposed
Loft Plan

date	drawn by	revision
Aug 11	JMA	C
scale	checked by	drawing
1:50@A3	.	146.08 -113

 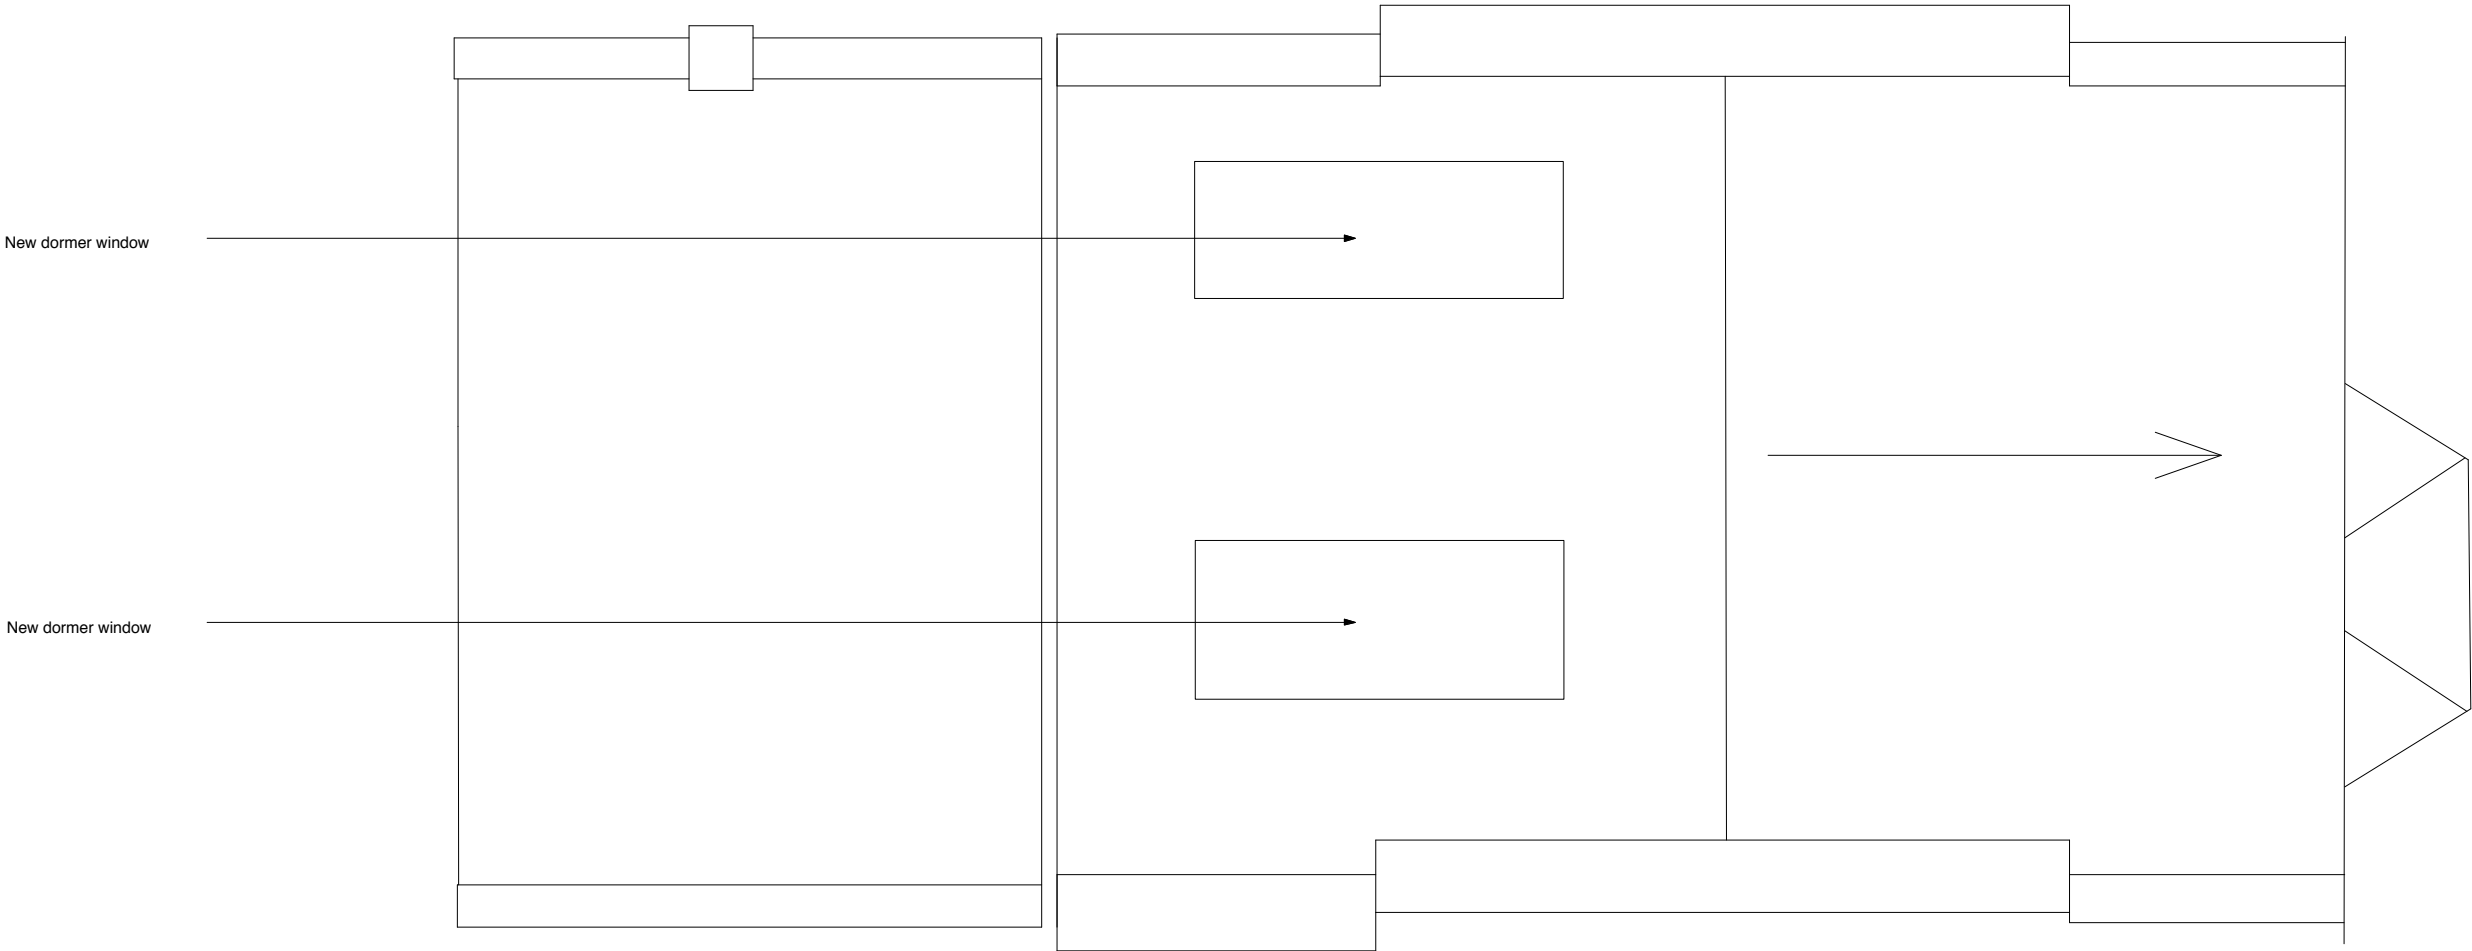

JOHANNA MOLINEUS ARCHITECTS LTD
info@johannamolineus.com

83-84 BERWICK STREET LONDON W1F 8TS
www.johannamolineus.com

0207 734 8320

revisions

© 2011 johanna molineus architects ltd
check all dimensions on site prior to commencement of the work
if the drawing exceeds the quantities in any way the architects are to be informed before work is commenced
do not scale dimensions from drawing
drawing to be read in conjunction with structural engineer's drawings and specification

client

Elinor & Raphael
Honigstein

project

8 Woodsome Road
London NW5 1RY



issue

Planning Issue 2

drawing title

Proposed
Roof Plan

date	drawn by	revision
Aug 11	JMA	C
scale	checked by	drawing
1:50@A3	.	146.08 -114

 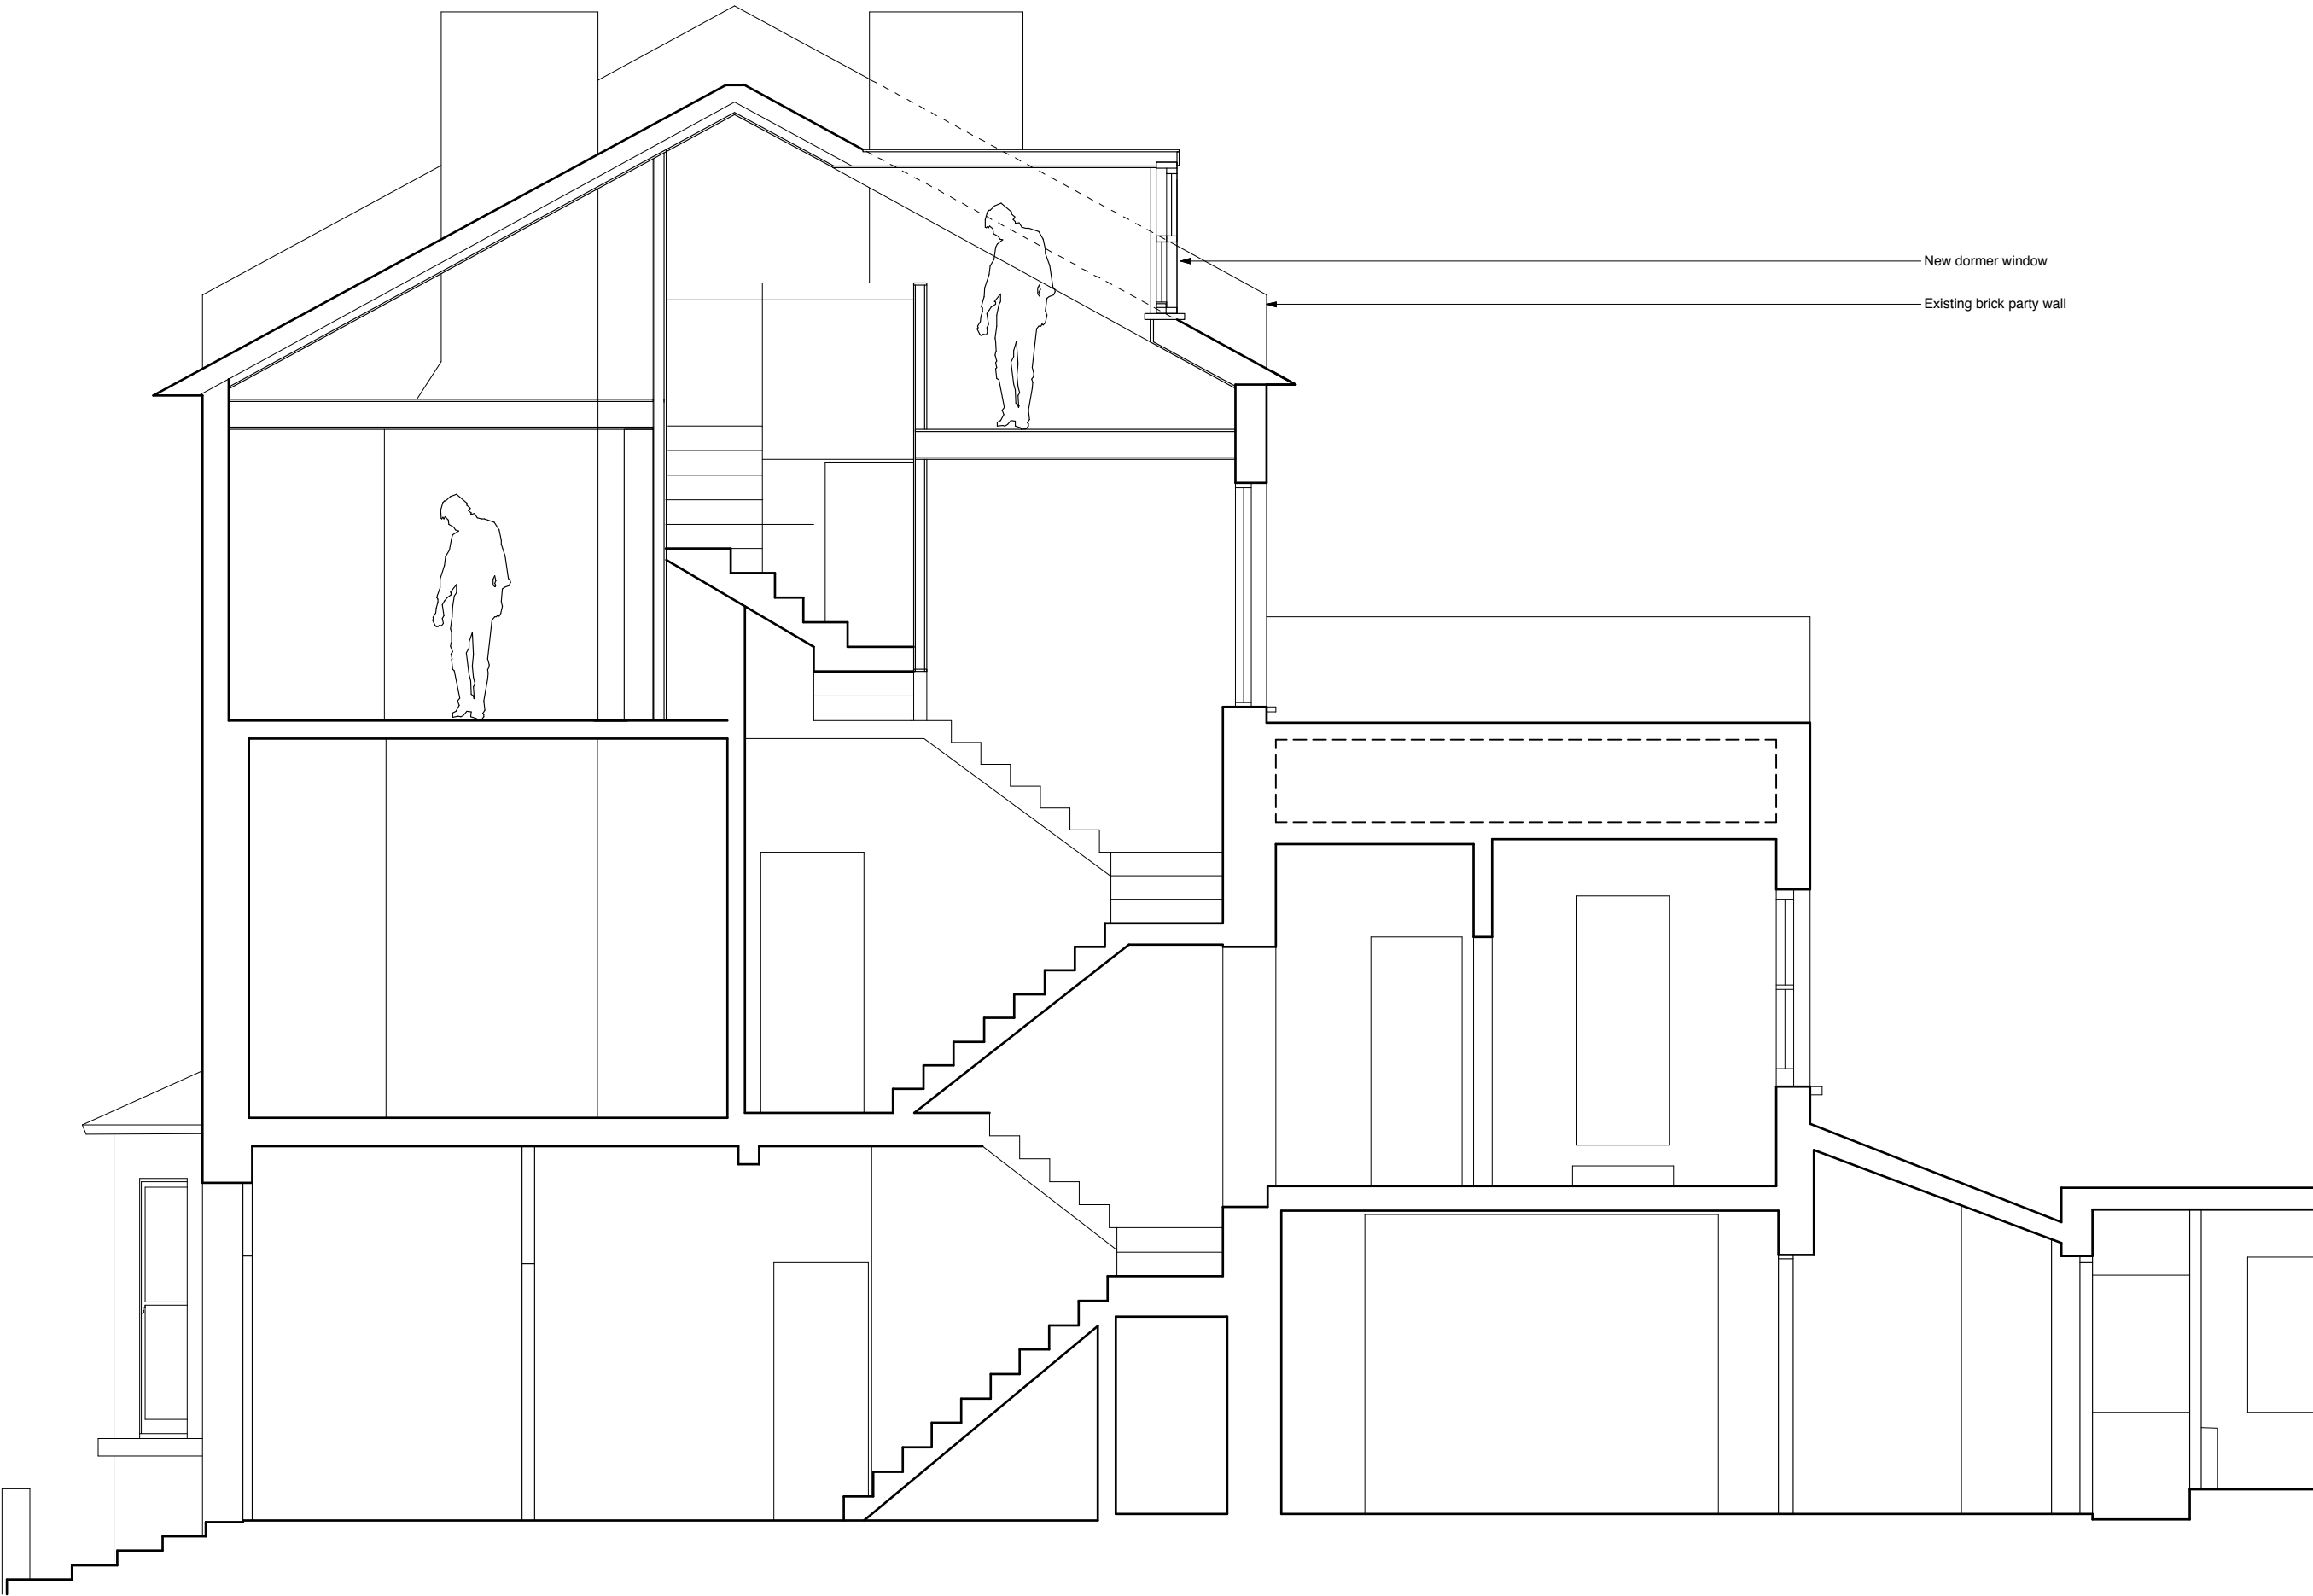

JOHANNA MOLINEUS ARCHITECTS LTD
info@johannamolineus.com
83-84 BERWICK STREET LONDON W1F 8TS
www.johannamolineus.com
0207 734 8320

revisions

© 2011 johanna molineus architects ltd
check all dimensions on site prior to commencement of the work
if the drawing exceeds the quantities in any way the architects are to be informed before work is commenced
do not scale dimensions from drawing
drawing to be read in conjunction with structural engineer's drawings and specification

client

Elinor & Raphael
Honigstein

project

8 Woodsome Road
London NW5 1RY


issue

Planning Issue 2

drawing title

Proposed Section A-A

date	drawn by	revision
Aug 11	JMA	C
scale	checked by	drawing
1:50@A3	.	146.08 -212

 

JOHANNA MOLINEUS ARCHITECTS LTD
info@johannamolineus.com
83-84 BERWICK STREET LONDON W1F 8TS
www.johannamolineus.com
0207 734 8320

revisions

© 2011 johanna molineus architects ltd
check all dimensions on site prior to commencement of the work
if the drawing exceeds the quantities in any way the architects are to be informed before work is commenced
do not scale dimensions from drawing
drawing to be read in conjunction with structural engineer's drawings and specification

client

Elinor & Raphael
Honigstein

project

8 Woodsome Road
London NW5 1RY

issue

Planning Issue 2

drawing title

Proposed Rear Elevation

date	drawn by	revision
Aug 11	JMA	C
scale	checked by	drawing
1:50@A3	.	146.08 -211