



Do not scale from this drawing.
Contractor to take and check all dimensions on site before work commences.
Discrepancies to be reported to the architect.
Subcontractor to verify all dimensions on site before making a shop drawing commencing manufacture.
This drawing is copyright. (c) 2006

 

Demise Line

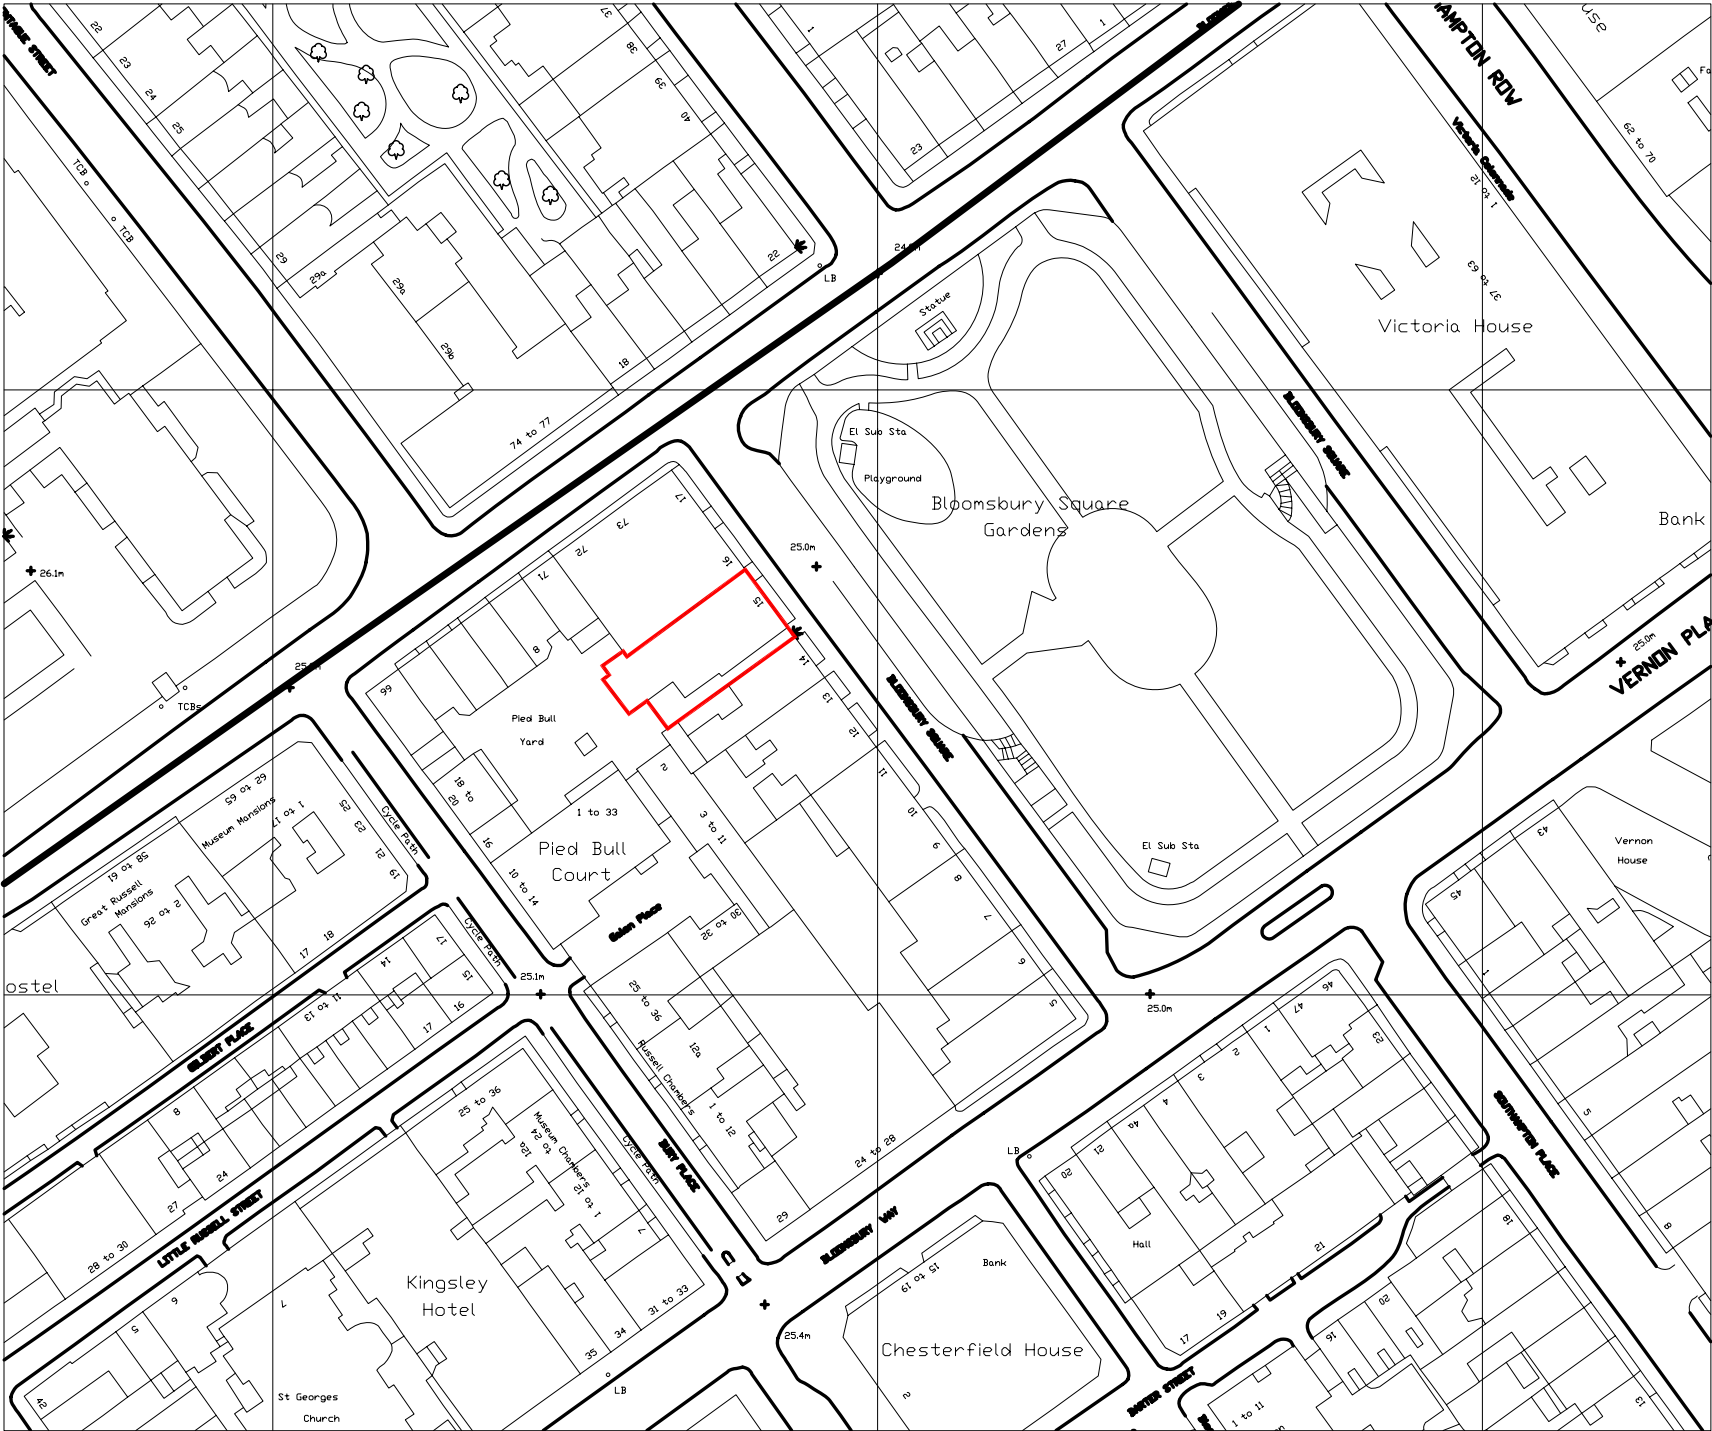

FOR PLANNING

Rev.	Description.	By	Date
A	Issued for Planning	JA	23.11.10

Client
Le Cordon Bleu London

Project
15 Bloomsbury Square

Title
Existing Site Plan

Drawing No.	Rev.
1010 10_101	A

Scale	Date	Drawn	Checked
1:1250 @ A3	30.07.10	JA	JE

BARR GAZETAS

Eastgate House
16-19 Eastcastle Street
London W1W 8DA
t: 020 7636 5581 f:020 7636 6865
www.barrgazetas.com