


Do not scale from this drawing.  
Contractor to take and check all dimensions on site before work commences.  
Discrepancies to be reported to the architect.  
Subcontractor to verify all dimensions on site before making a shop drawing commencing manufacture.  
This drawing is copyright, (c) 2006

Notes:

- 01: Render band  
02: Brickwork  
03: Existing 'niche' in rendered section of chimney  
04: Le Cordon Bleu Logo - Colour ref Pantone 281C

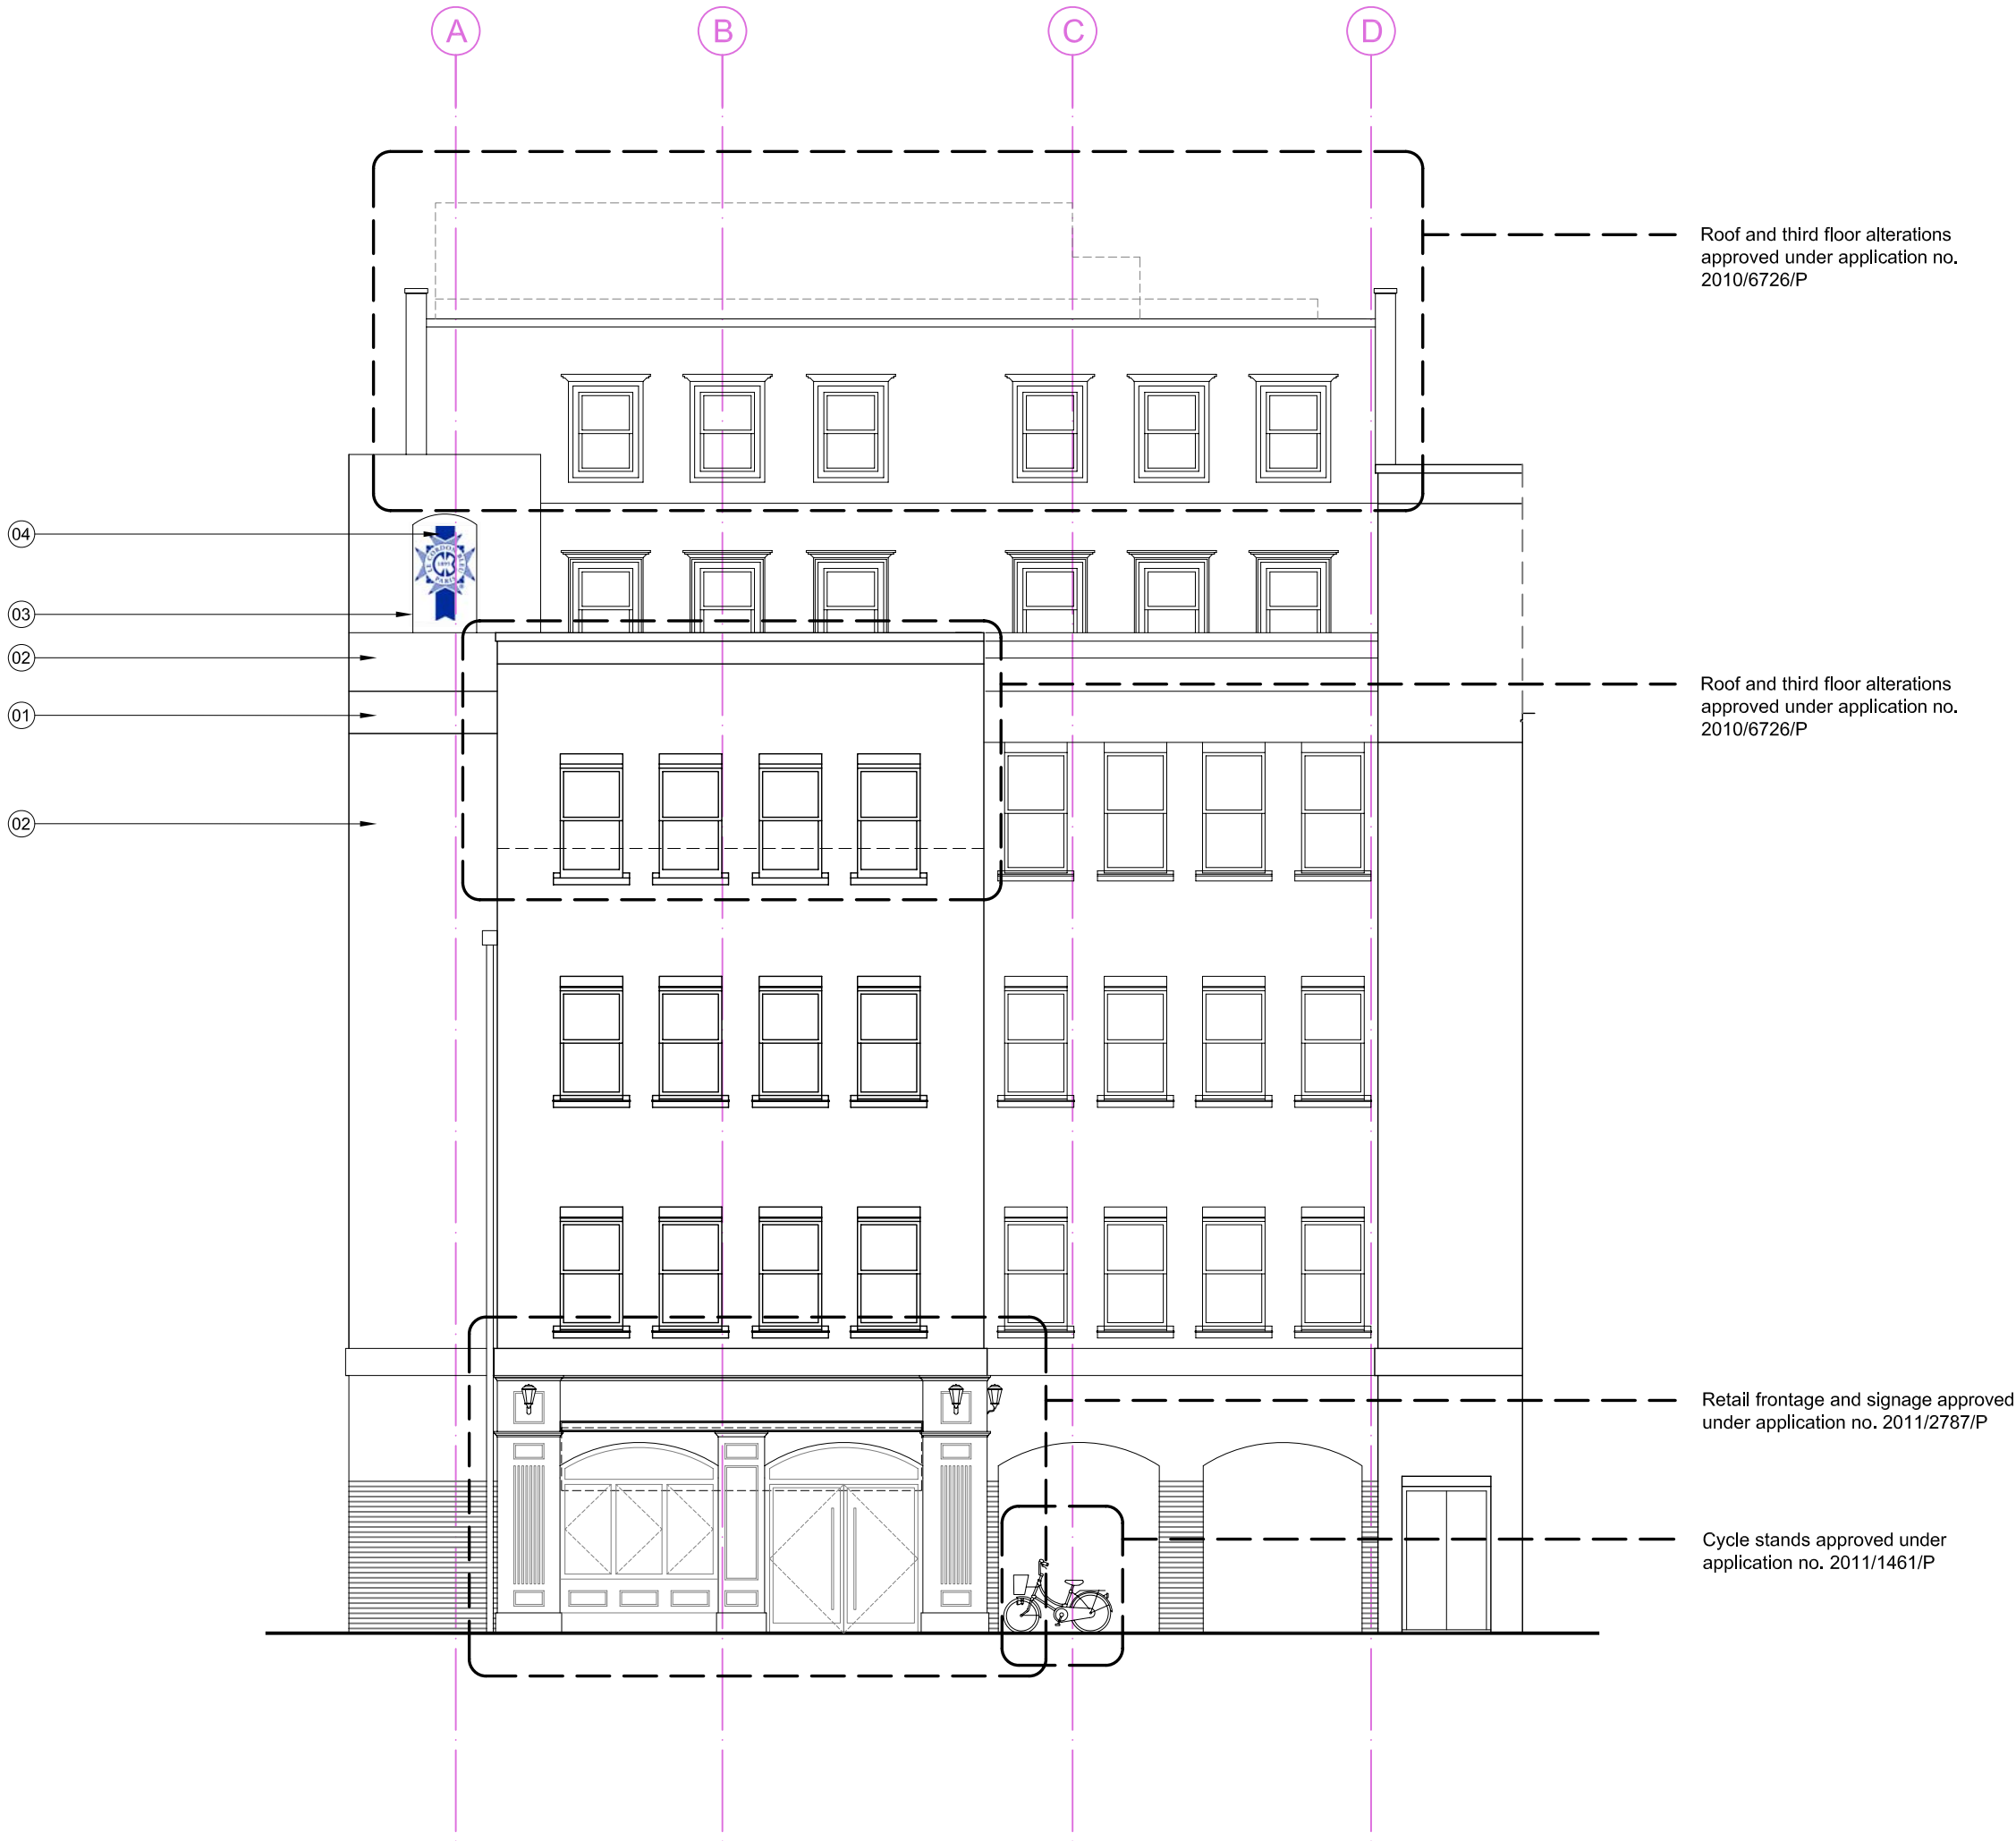

FOR PLANNING

Rev.	Description,	By	Date
-	Issued for Planning	JA	25.10.11

Client  
**Le Cordon Bleu London**

Project  
**15 Bloomsbury Square**

Title  
**Signage - Proposed Rear Elevation**

Drawing No. 1010 20\_272 Rev. -

Scale	Date	Drawn	Checked
1:100 @ A3	04.10.11	JA	JE

**BARR GAZETAS**

Eastgate House  
16-19 Eastcastle Street  
London W1W 8DA  
t: 020 7636 5581 f: 020 7636 6865  
www.barrgazetas.com